


F.A.T. RTE.	SECTION	COUNTY	TOTAL SHEETS	SHEET NO.
*	**	***	22	21
STA. _____ TO STA. _____				
FED. ROAD DIST. NO. _____ ILLINOIS			FED. AID PROJECT	

- FAS 1909 & FAP 322
- ** D9 PAVEMENT PRESERVATION FY08
- *** JACKSON AND UNION COUNTIES

PAVEMENT MARKING DETAIL
 FAP 322 (US 51) AT LOCATION 2
 STA. 365+98 TO STA. 378+65

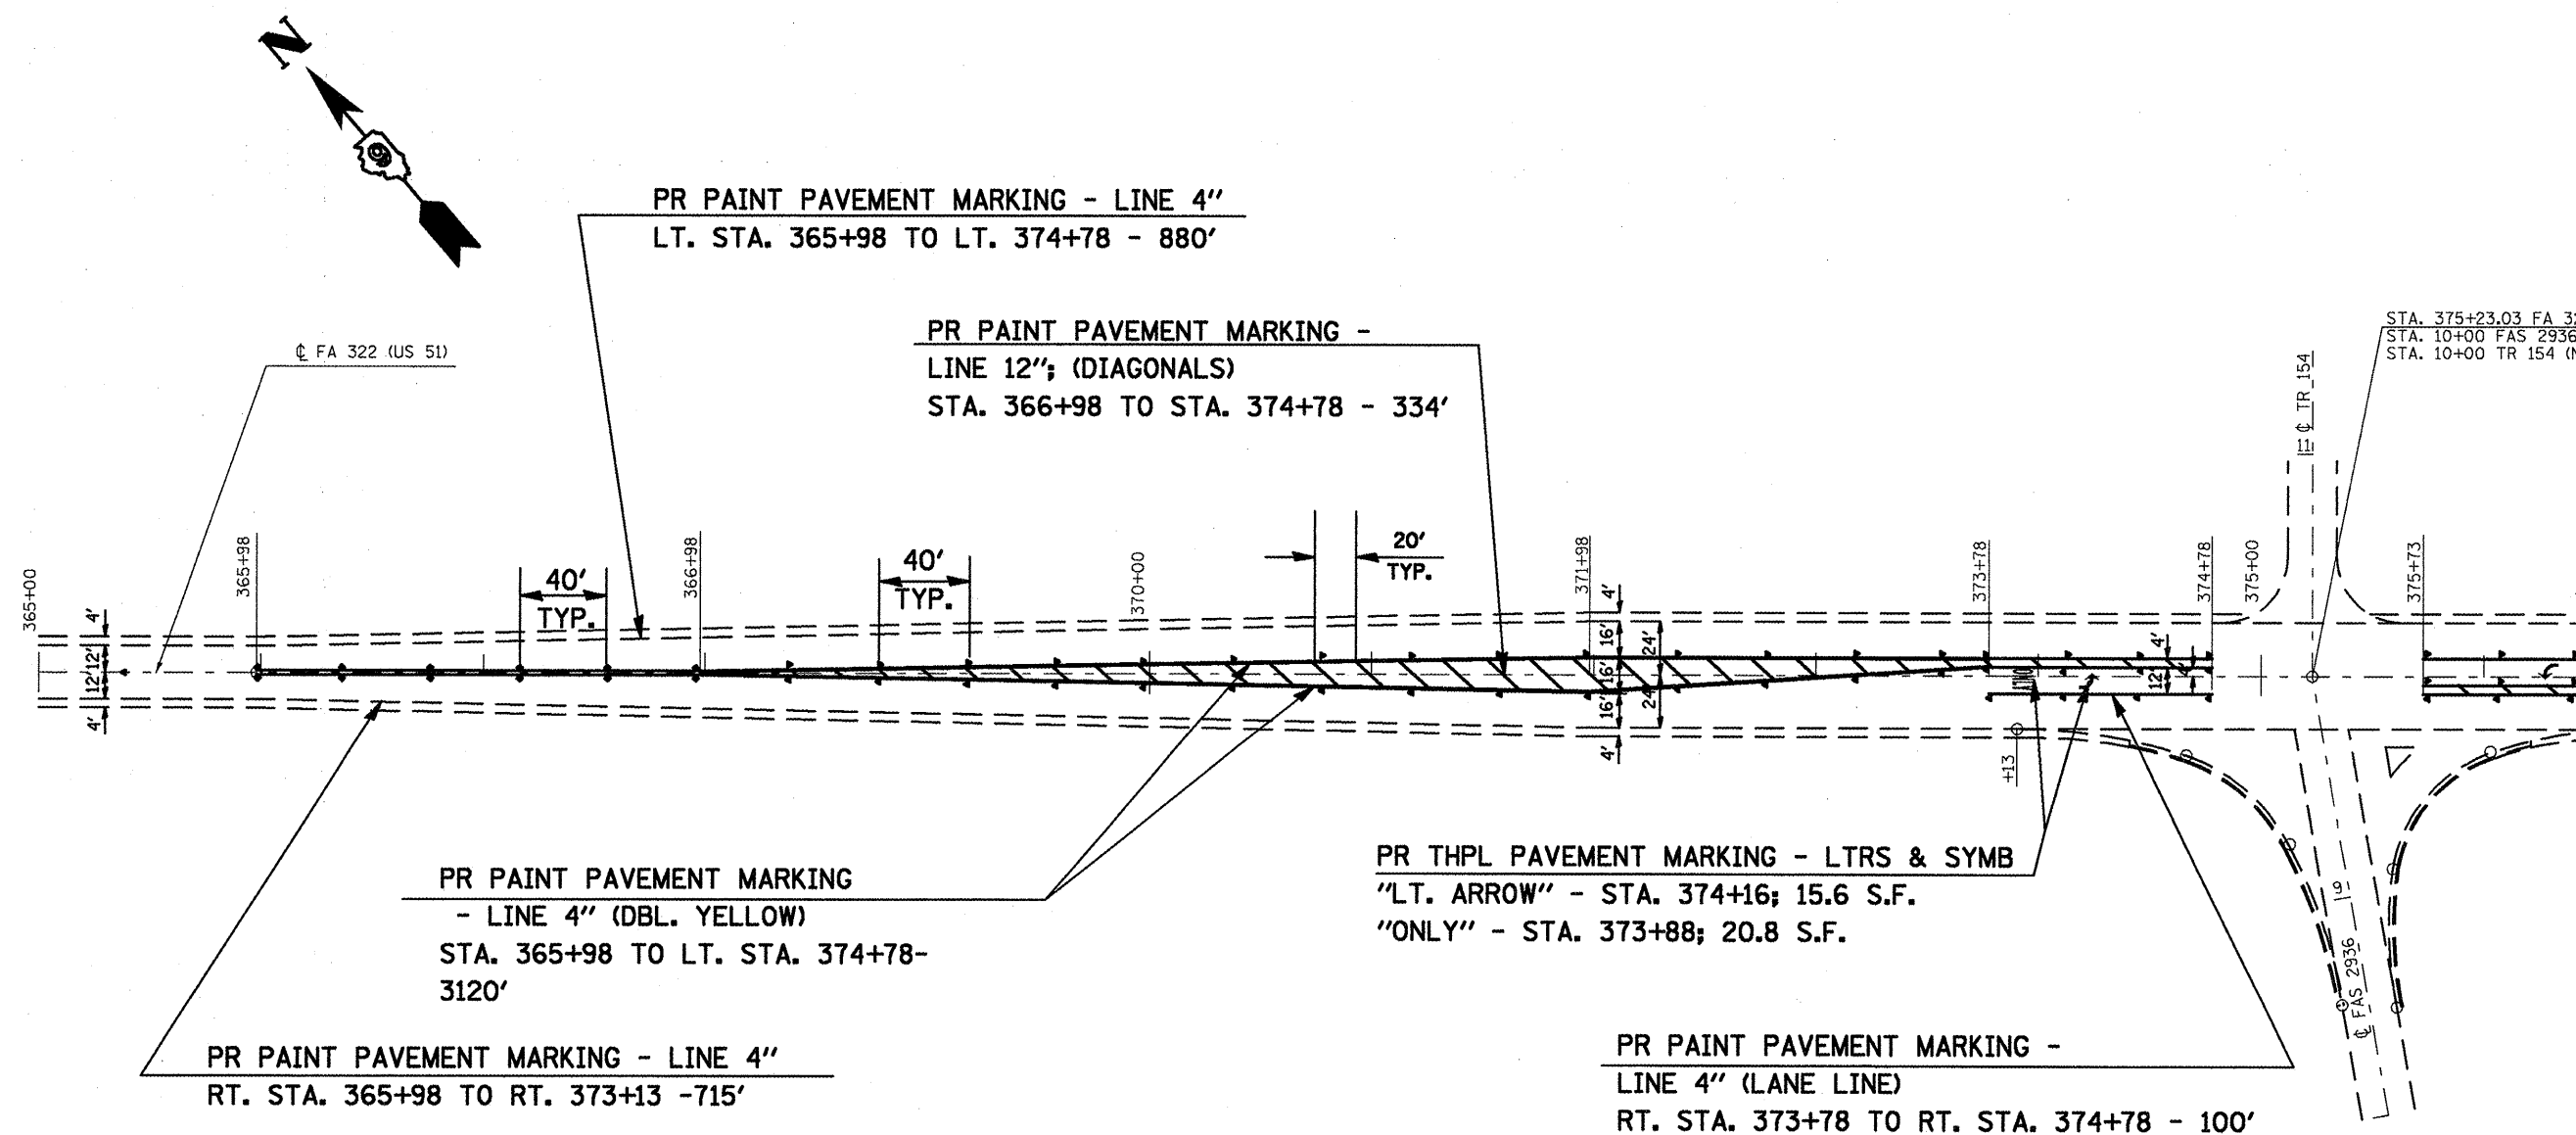

STA. 375+23.03 FA 322 (US 51)=
 STA. 10+00 FAS 2936 (DONGOLA SPUR SOUTH)
 STA. 10+00 TR 154 (NORTH)

NOTES:
 FOR RAISED REFLECTIVE PAVEMENT MARKERS,
 SEE SCHEDULE ON SHEET 14.
 FOR PAVEMENT MARKING BEFORE STATION 365+98,
 SEE SCHEDULE ON SHT. 12.

PLT DATE = 1/24/2008
 FILE NAME = c:\p\2008\104487\masc.dgn
 PLOT SCALE = 84.7783 / IN
 USER NAME = mscandor