



STATE OF ILLINOIS
DEPARTMENT OF TRANSPORTATION

| | | | | | |
|-----------------------|---------|----------|------------------|-------|---------------------------|
| ROUTE NO. | SECTION | COUNTY | DATE | SHEET | SHEET NO. 16 17 SHEETS |
| FAP 776 | 115BR-1 | HAMILTON | 73 | 33 | |
| FED. ROAD DIST. NO. 9 | | ILLINOIS | FED. AID PROJECT | | |

78027

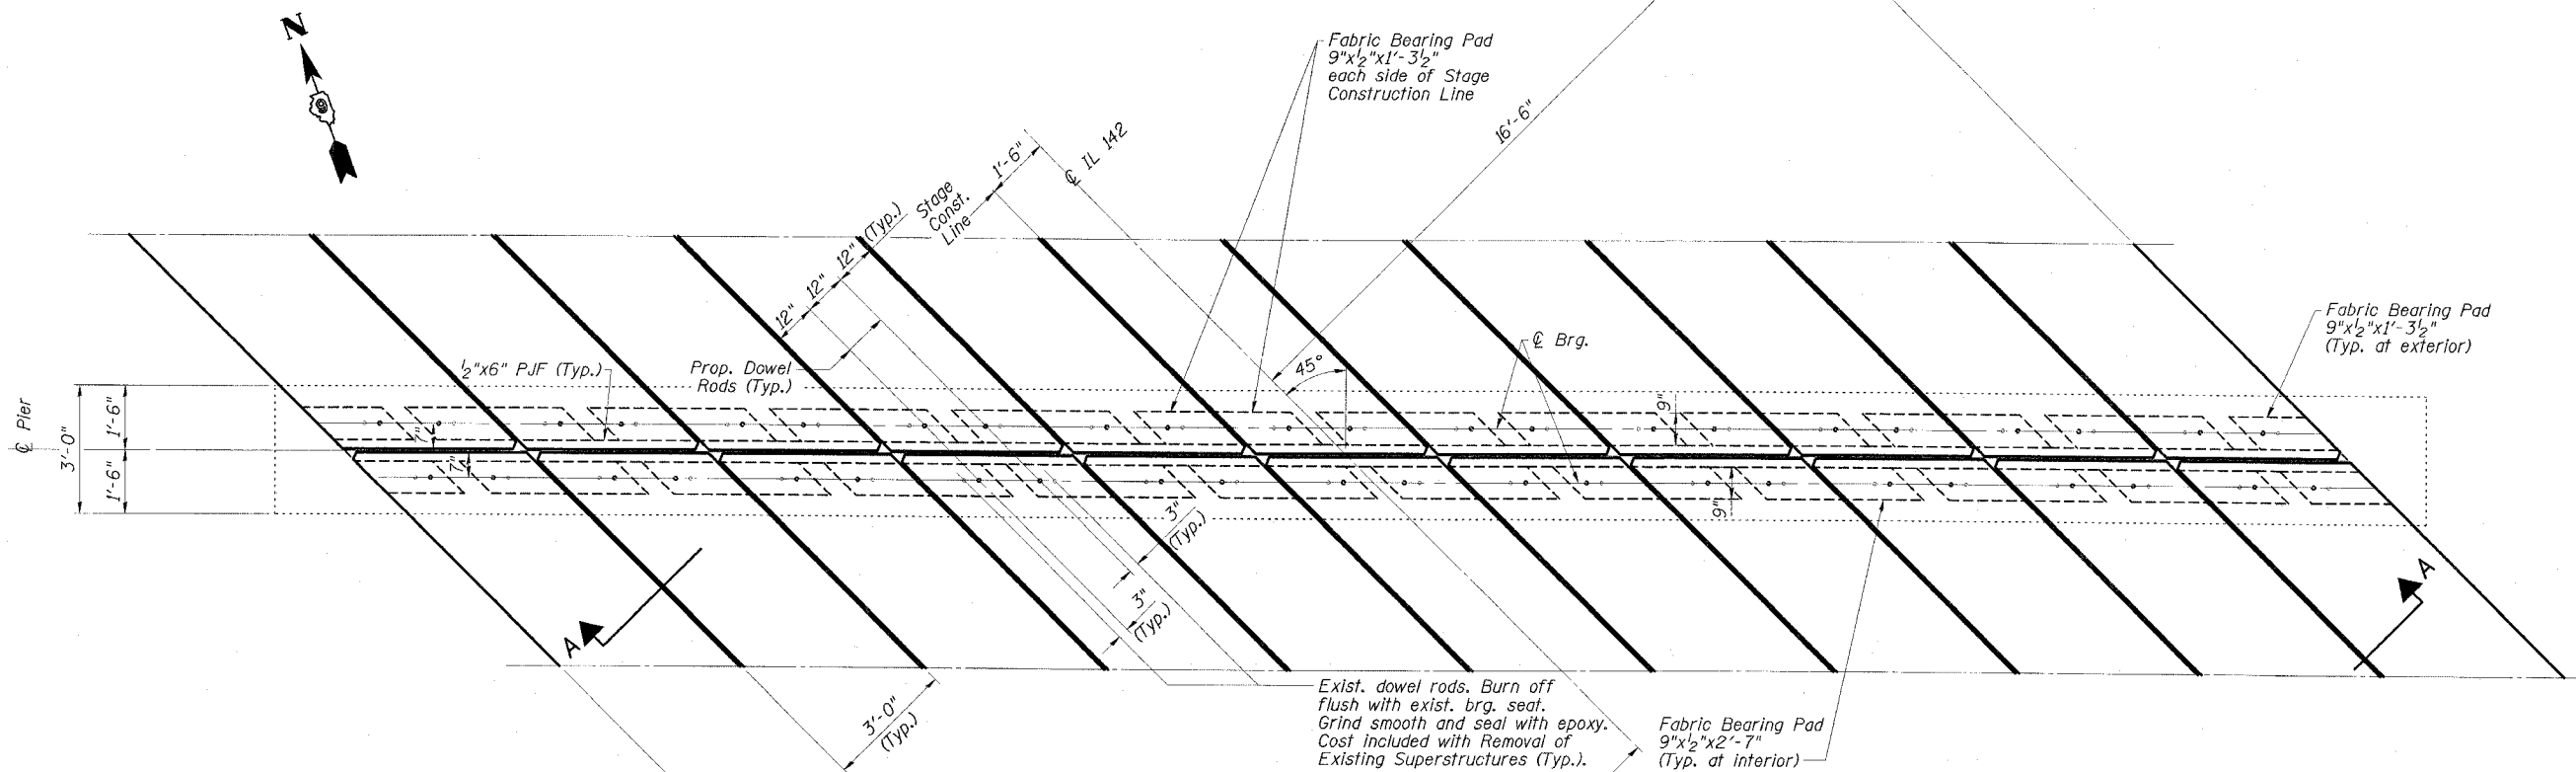

PIER BEARING SEAT PLAN
(Concrete wearing surface not shown)

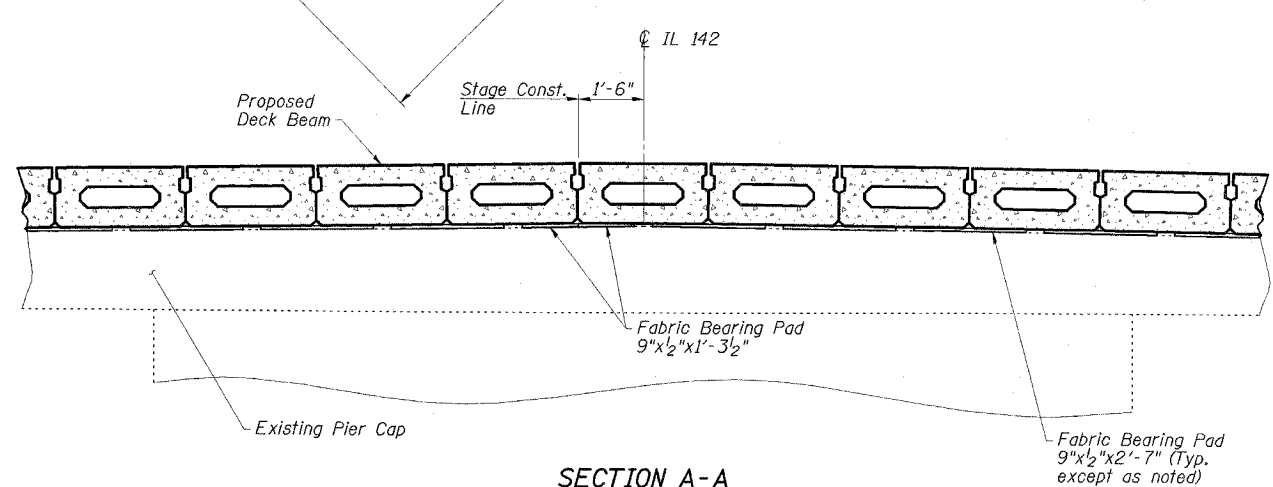

SECTION A-A
(Concrete wearing surface not shown)

PIER DETAILS
IL 142 OVER BEAR CREEK
FAP ROUTE 776 - SECTION 115BR-1
HAMILTON COUNTY
STATION 85+05.00
STRUCTURE NO. 033-0016

ESCA
CONSULTANTS, INC.

| | | |
|--------------|---------|-------|
| DESIGNED BY: | DAJ | 09/07 |
| DRAWN BY: | HAS | 09/07 |
| CHECKED BY: | JMS/ELH | 01/08 |
| APPROVED BY: | RDP | 01/08 |