



DATE: _____ BY: _____

FINAL SURVEY: _____

REVIEWED: _____

NOTE BOOK: _____

NO. _____

AREAS CHECKED: _____

DATE: _____ BY: _____

ORIGINAL SURVEY: _____


REVIEWED: _____

NOTE BOOK: _____

NO. _____

AREAS CHECKED: _____

FAP RTE	SECTION	COUNTY	TOTAL SHEETS	SHEET NO.
776	115BR-1	HAMILTON	73	69
STA. 86+00.00		TO STA. 88+00.00		
FED. ROAD DIST. NO.	ILLINOIS	FED. AID PROJECT		

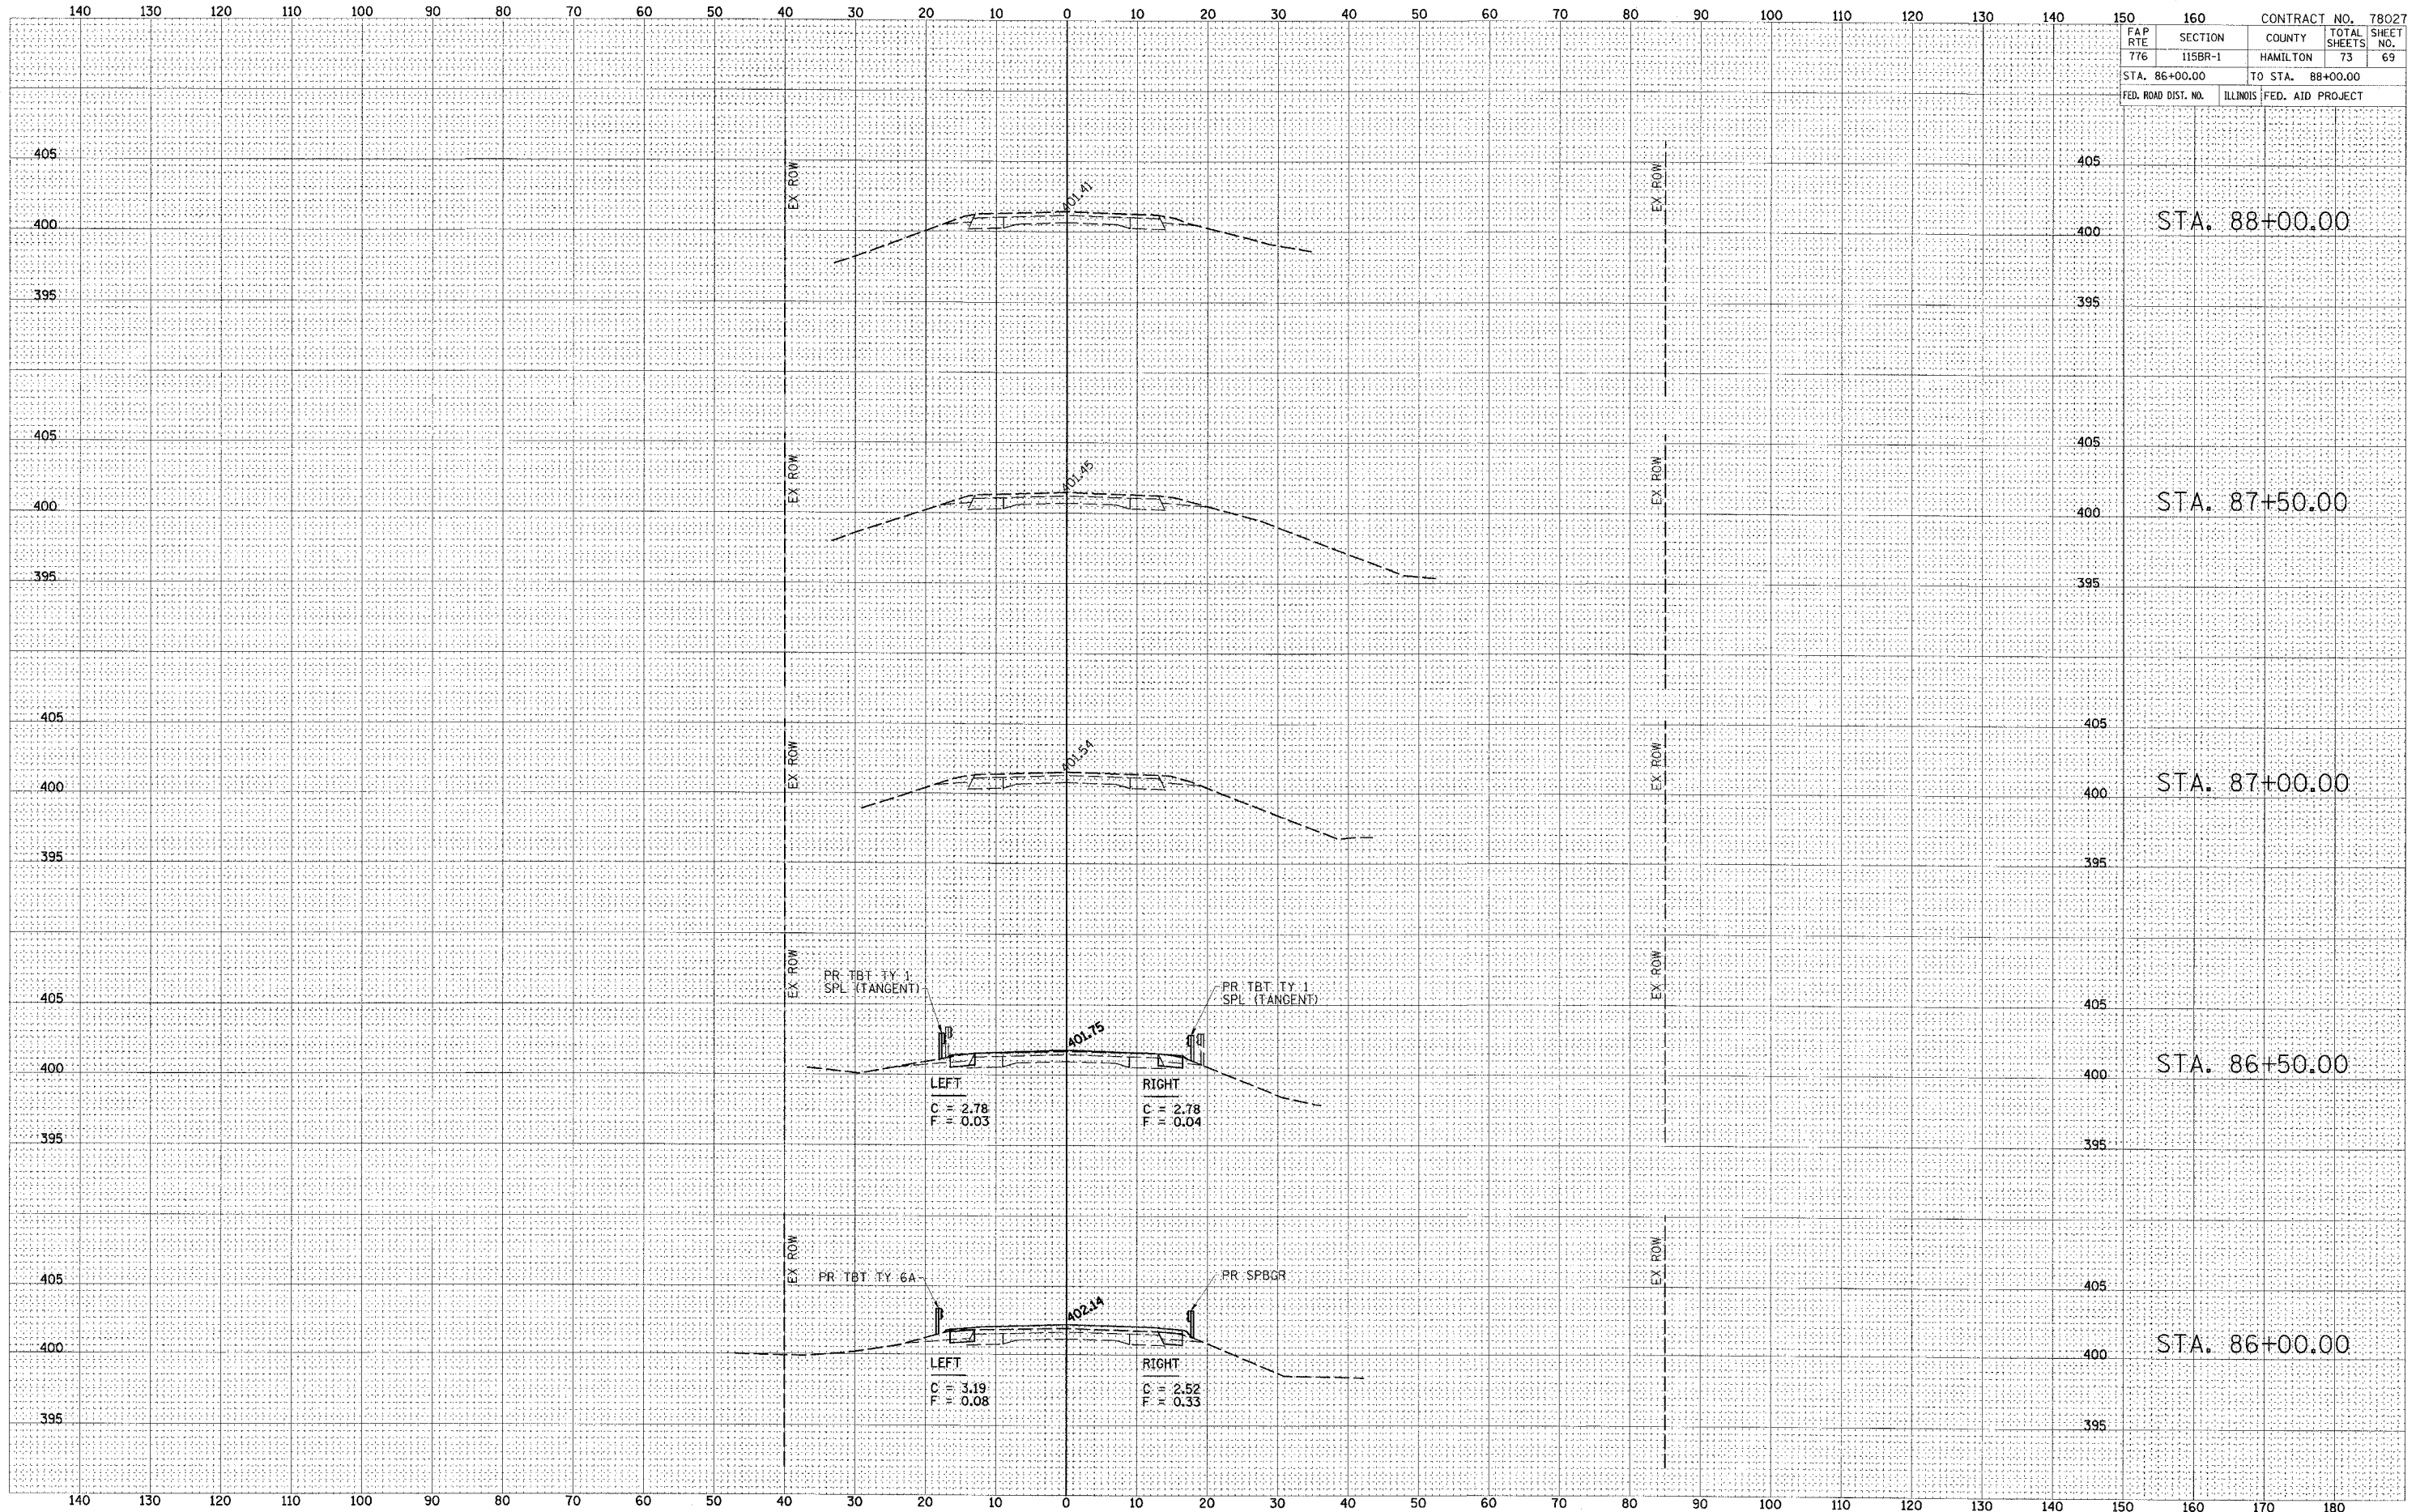

STA. 88+00.00

STA. 87+50.00

STA. 87+00.00

STA. 86+50.00

STA. 86+00.00