




DATE	
BY	
FINAL SURVEY	
SUBMITTED	
NOTE BOOK	
TEMPLATE	
AREAS CHECKED	
NO.	

DATE	
BY	
OPTIONAL SURVEY	
SUBMITTED	
NOTE BOOK	
TEMPLATE	
AREAS CHECKED	
NO.	

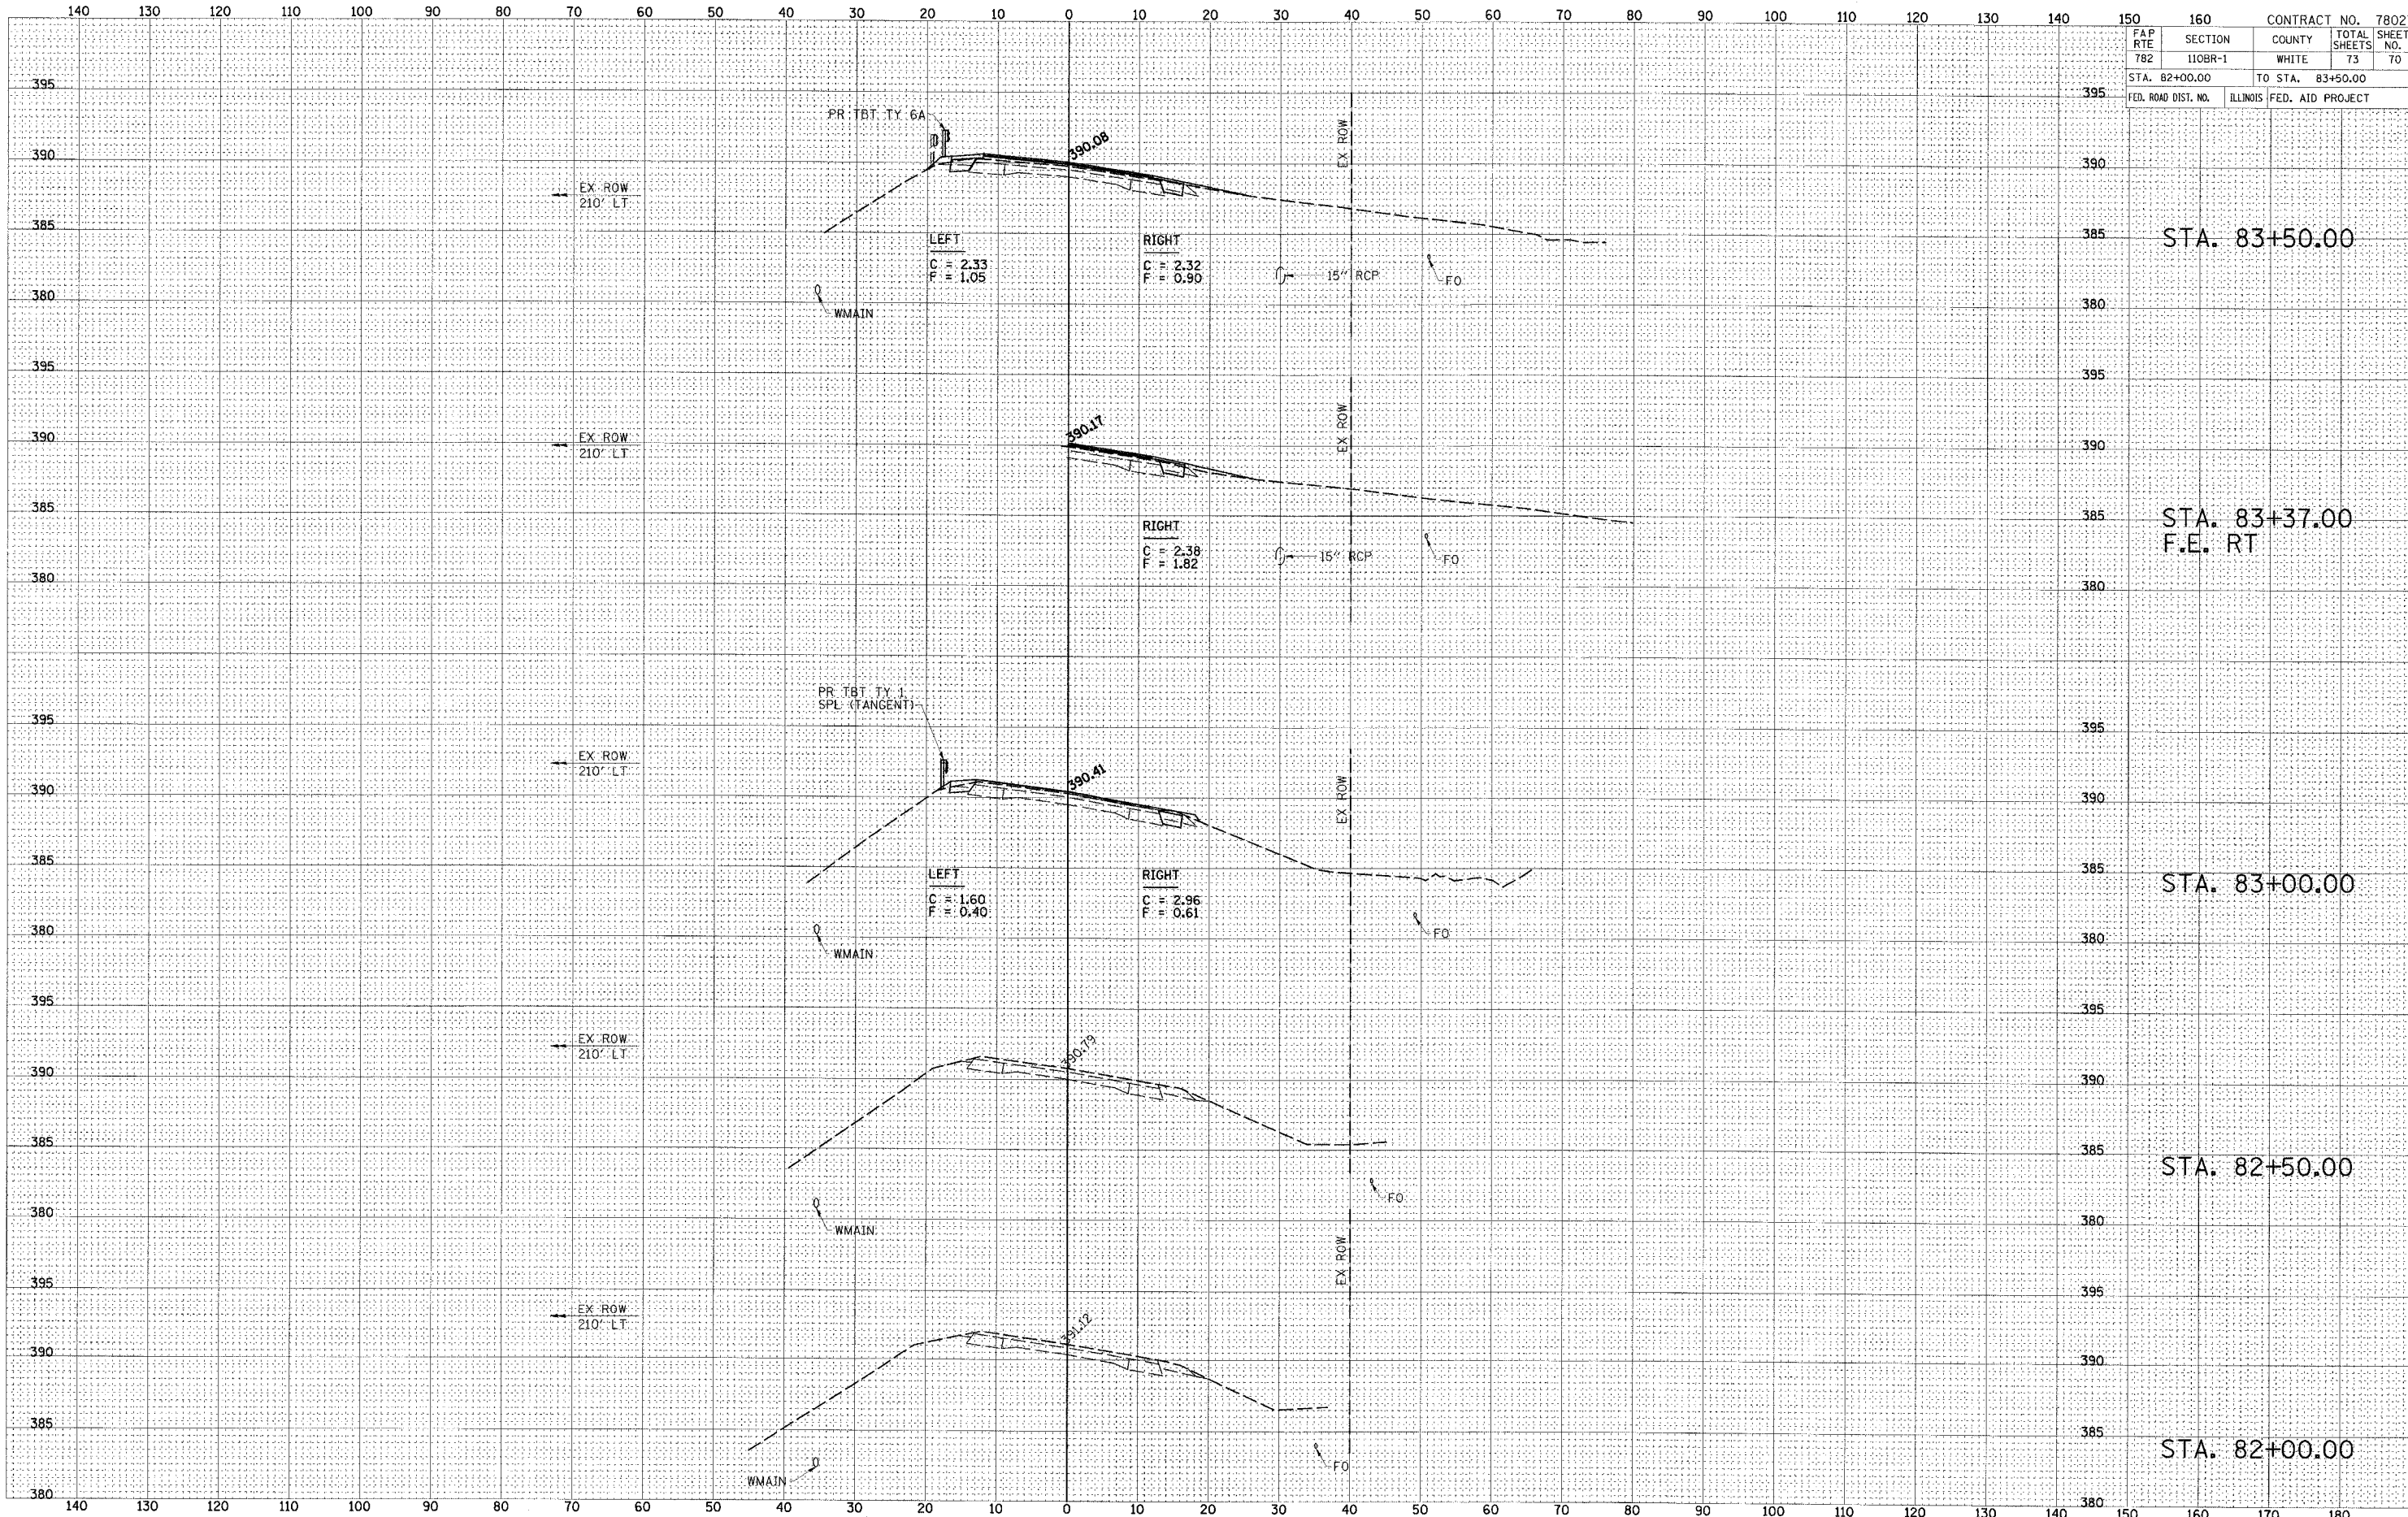

FAP RTE	SECTION	COUNTY	TOTAL SHEETS	SHEET NO.
782	110BR-1	WHITE	73	70
STA. 82+00.00	TO STA. 83+50.00			
FED. ROAD DIST. NO.	ILLINOIS	FED. AID PROJECT		