


|                     |          |                  |                 |              |
|---------------------|----------|------------------|-----------------|--------------|
| CONTRACT NO. 78028  |          |                  |                 |              |
| FAS<br>RTE          | SECTION  | COUNTY           | TOTAL<br>SHEETS | SHEET<br>NO. |
| 899                 | 8BR-1    | SALINE           | 75              | 30           |
| STA.                |          | TO STA.          |                 |              |
| FED. ROAD DIST. NO. | ILLINOIS | FED. AID PROJECT |                 |              |

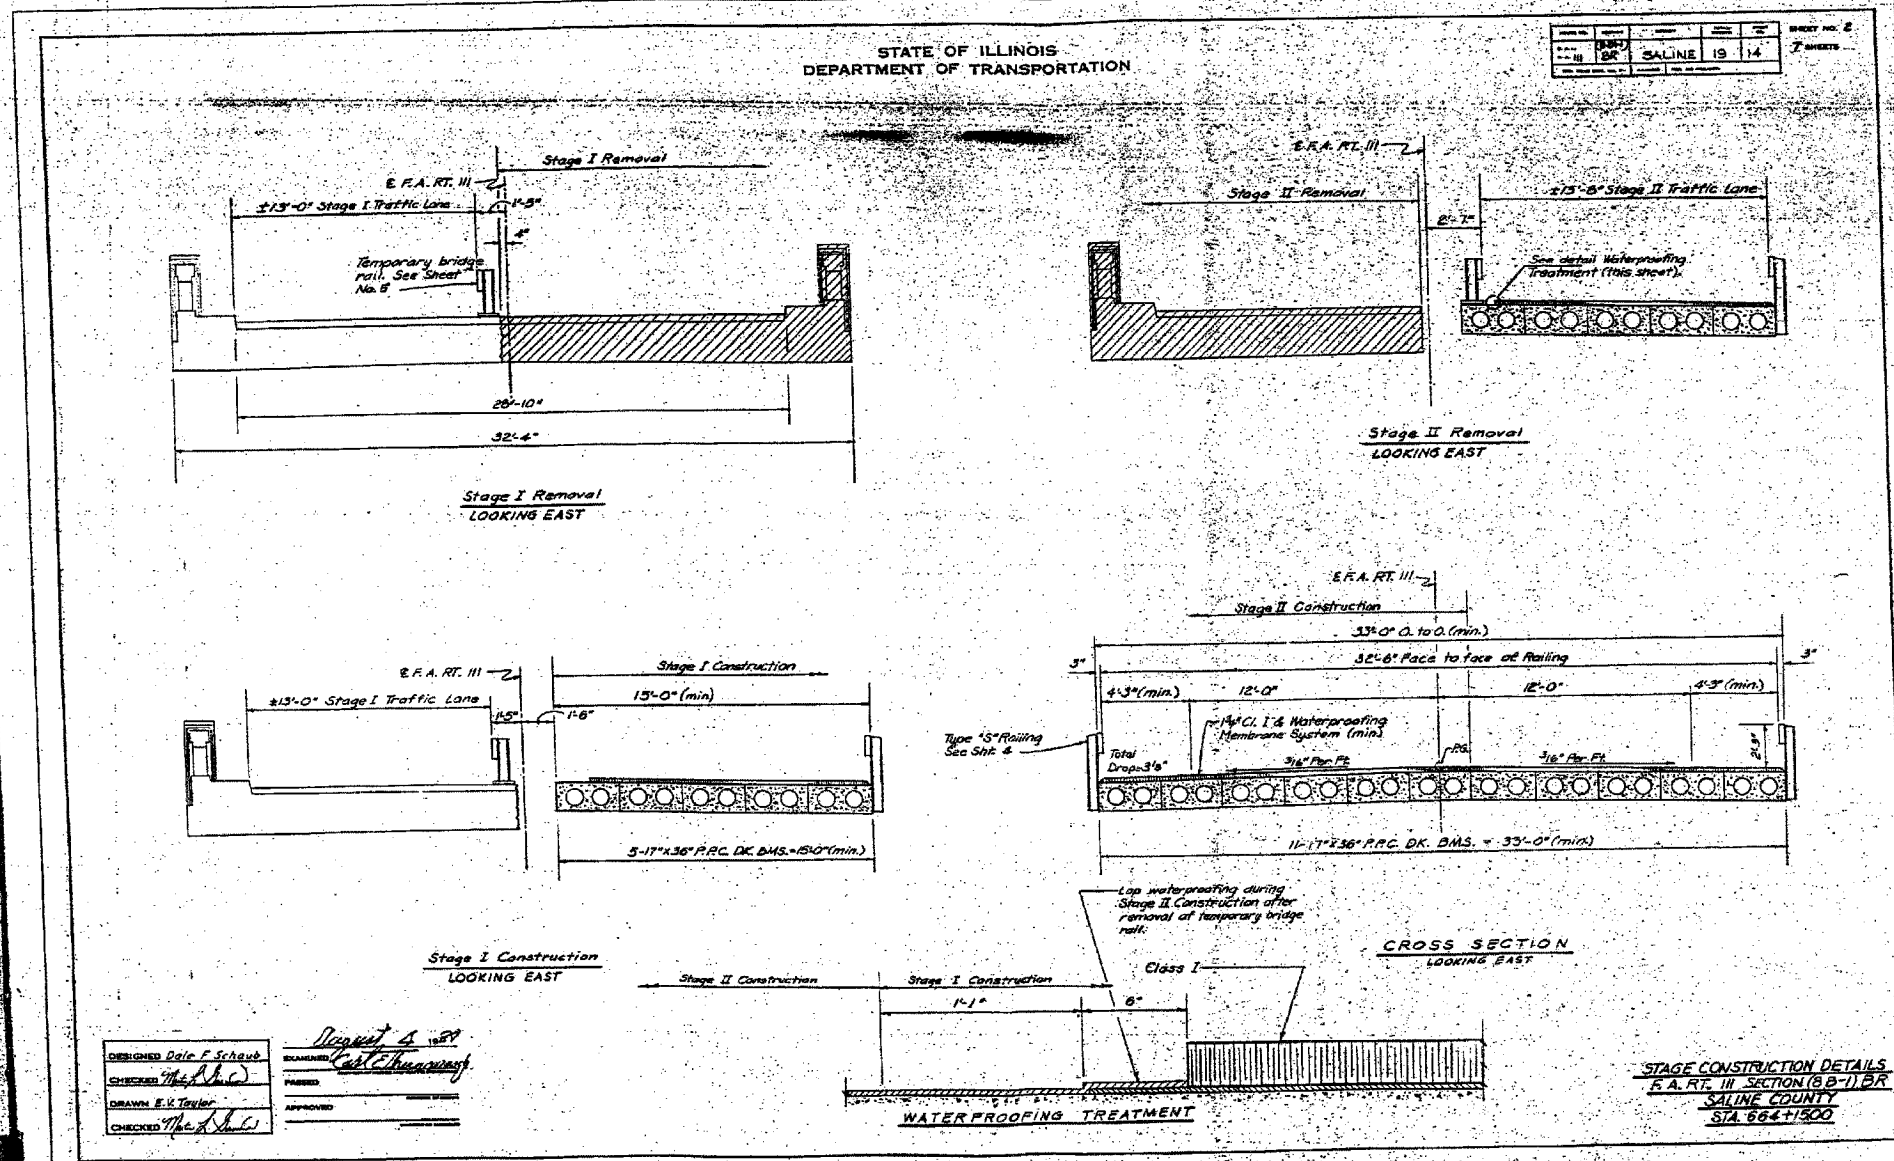

DESIGNED Dale F. Schaub  
CHECKED [Signature]  
DRAWN E.K. Taylor  
CHECKED [Signature]

DESIGNED [Signature]  
CHECKED [Signature]  
DRAWN [Signature]  
CHECKED [Signature]