




DATE	
BY	
REVISIONS	
PLOTTED	
TEMPLATE	
NOTE BOOK	
AREAS CHECKED	

DATE	
BY	
REVISIONS	
PLOTTED	
TEMPLATE	
NOTE BOOK	
AREAS CHECKED	

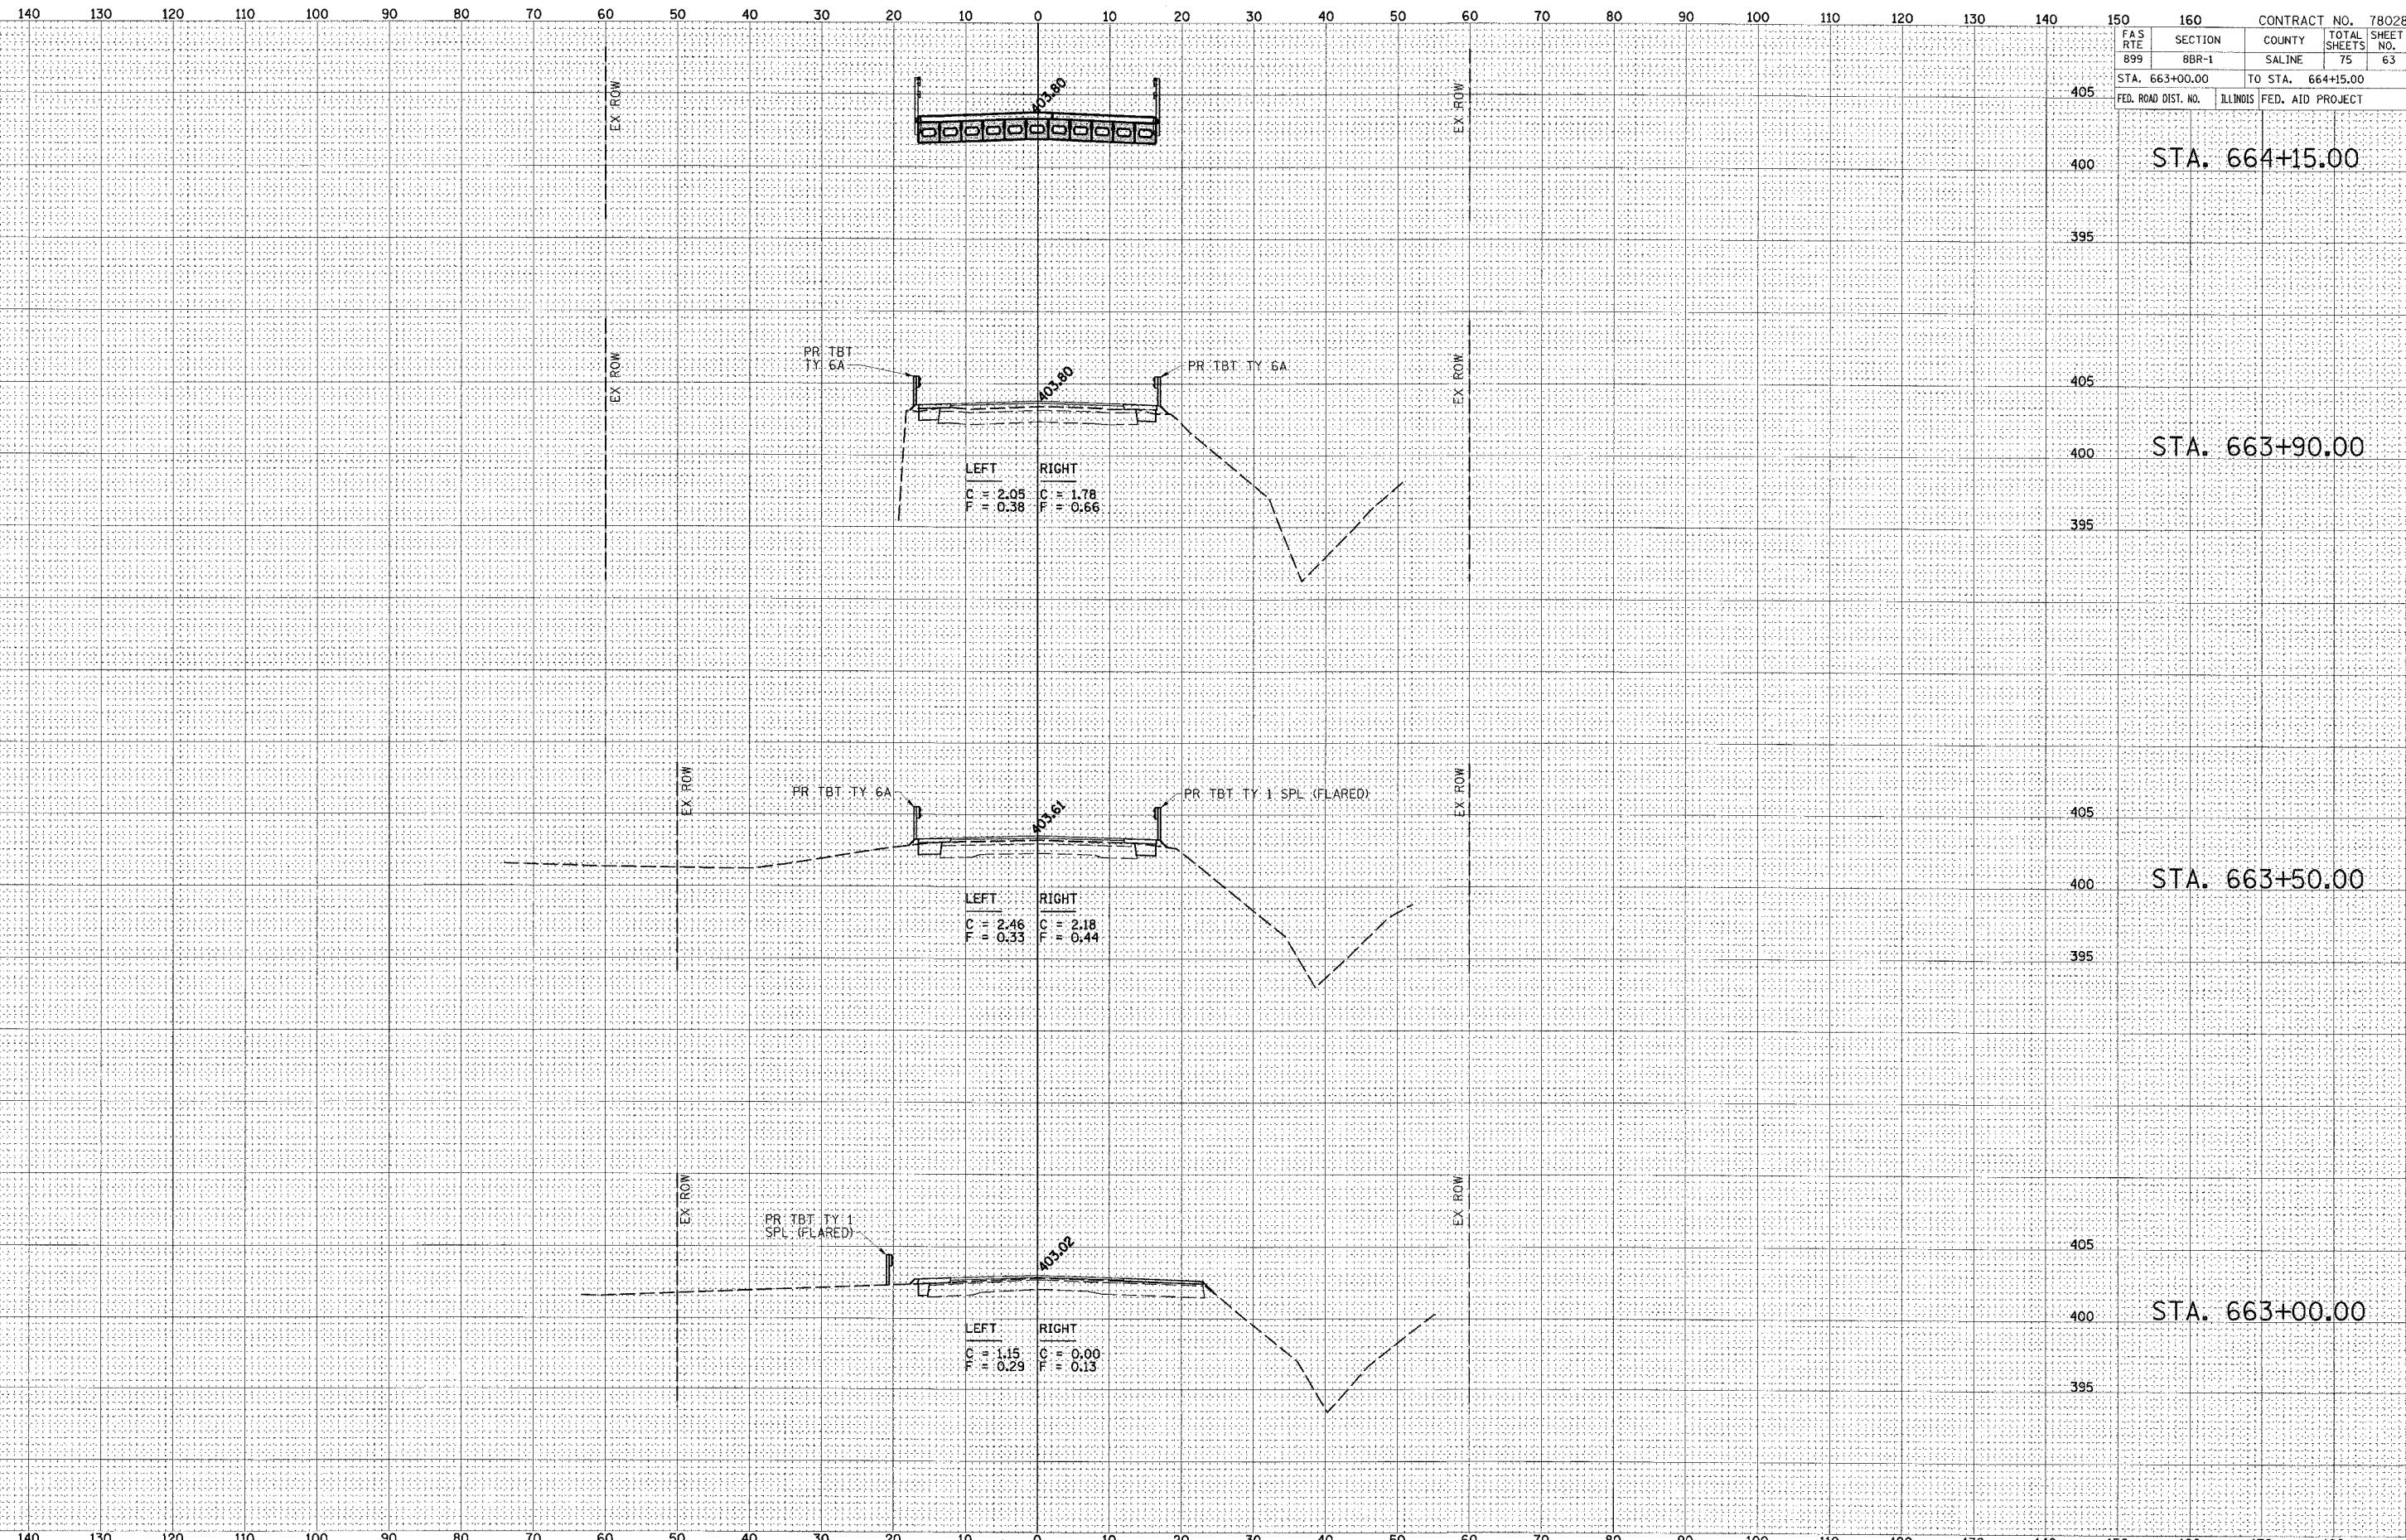

140	130	120	110	100	90	80	70	60	50	40	30	20	10	0	10	20	30	40	50	60	70	80	90	100	110	120	130	140	150
																CONTRACT NO. 78028		TOTAL SHEET NO. 63											
																SECTION BBR-1		COUNTY SALINE											
																STA. 663+00.00		TO STA. 664+15.00											
																FAS RTE 899		ILLINOIS FED. AID PROJECT											