


SURVEYED BY \_\_\_\_\_ DATE \_\_\_\_\_  
 PLOTTED BY \_\_\_\_\_  
 NOTE BOOK NO. \_\_\_\_\_  
 AREAS CHECKED \_\_\_\_\_

ORIGINAL SURVEY BY \_\_\_\_\_ DATE \_\_\_\_\_  
 PLOTTED BY \_\_\_\_\_  
 NOTE BOOK NO. \_\_\_\_\_  
 AREAS CHECKED \_\_\_\_\_

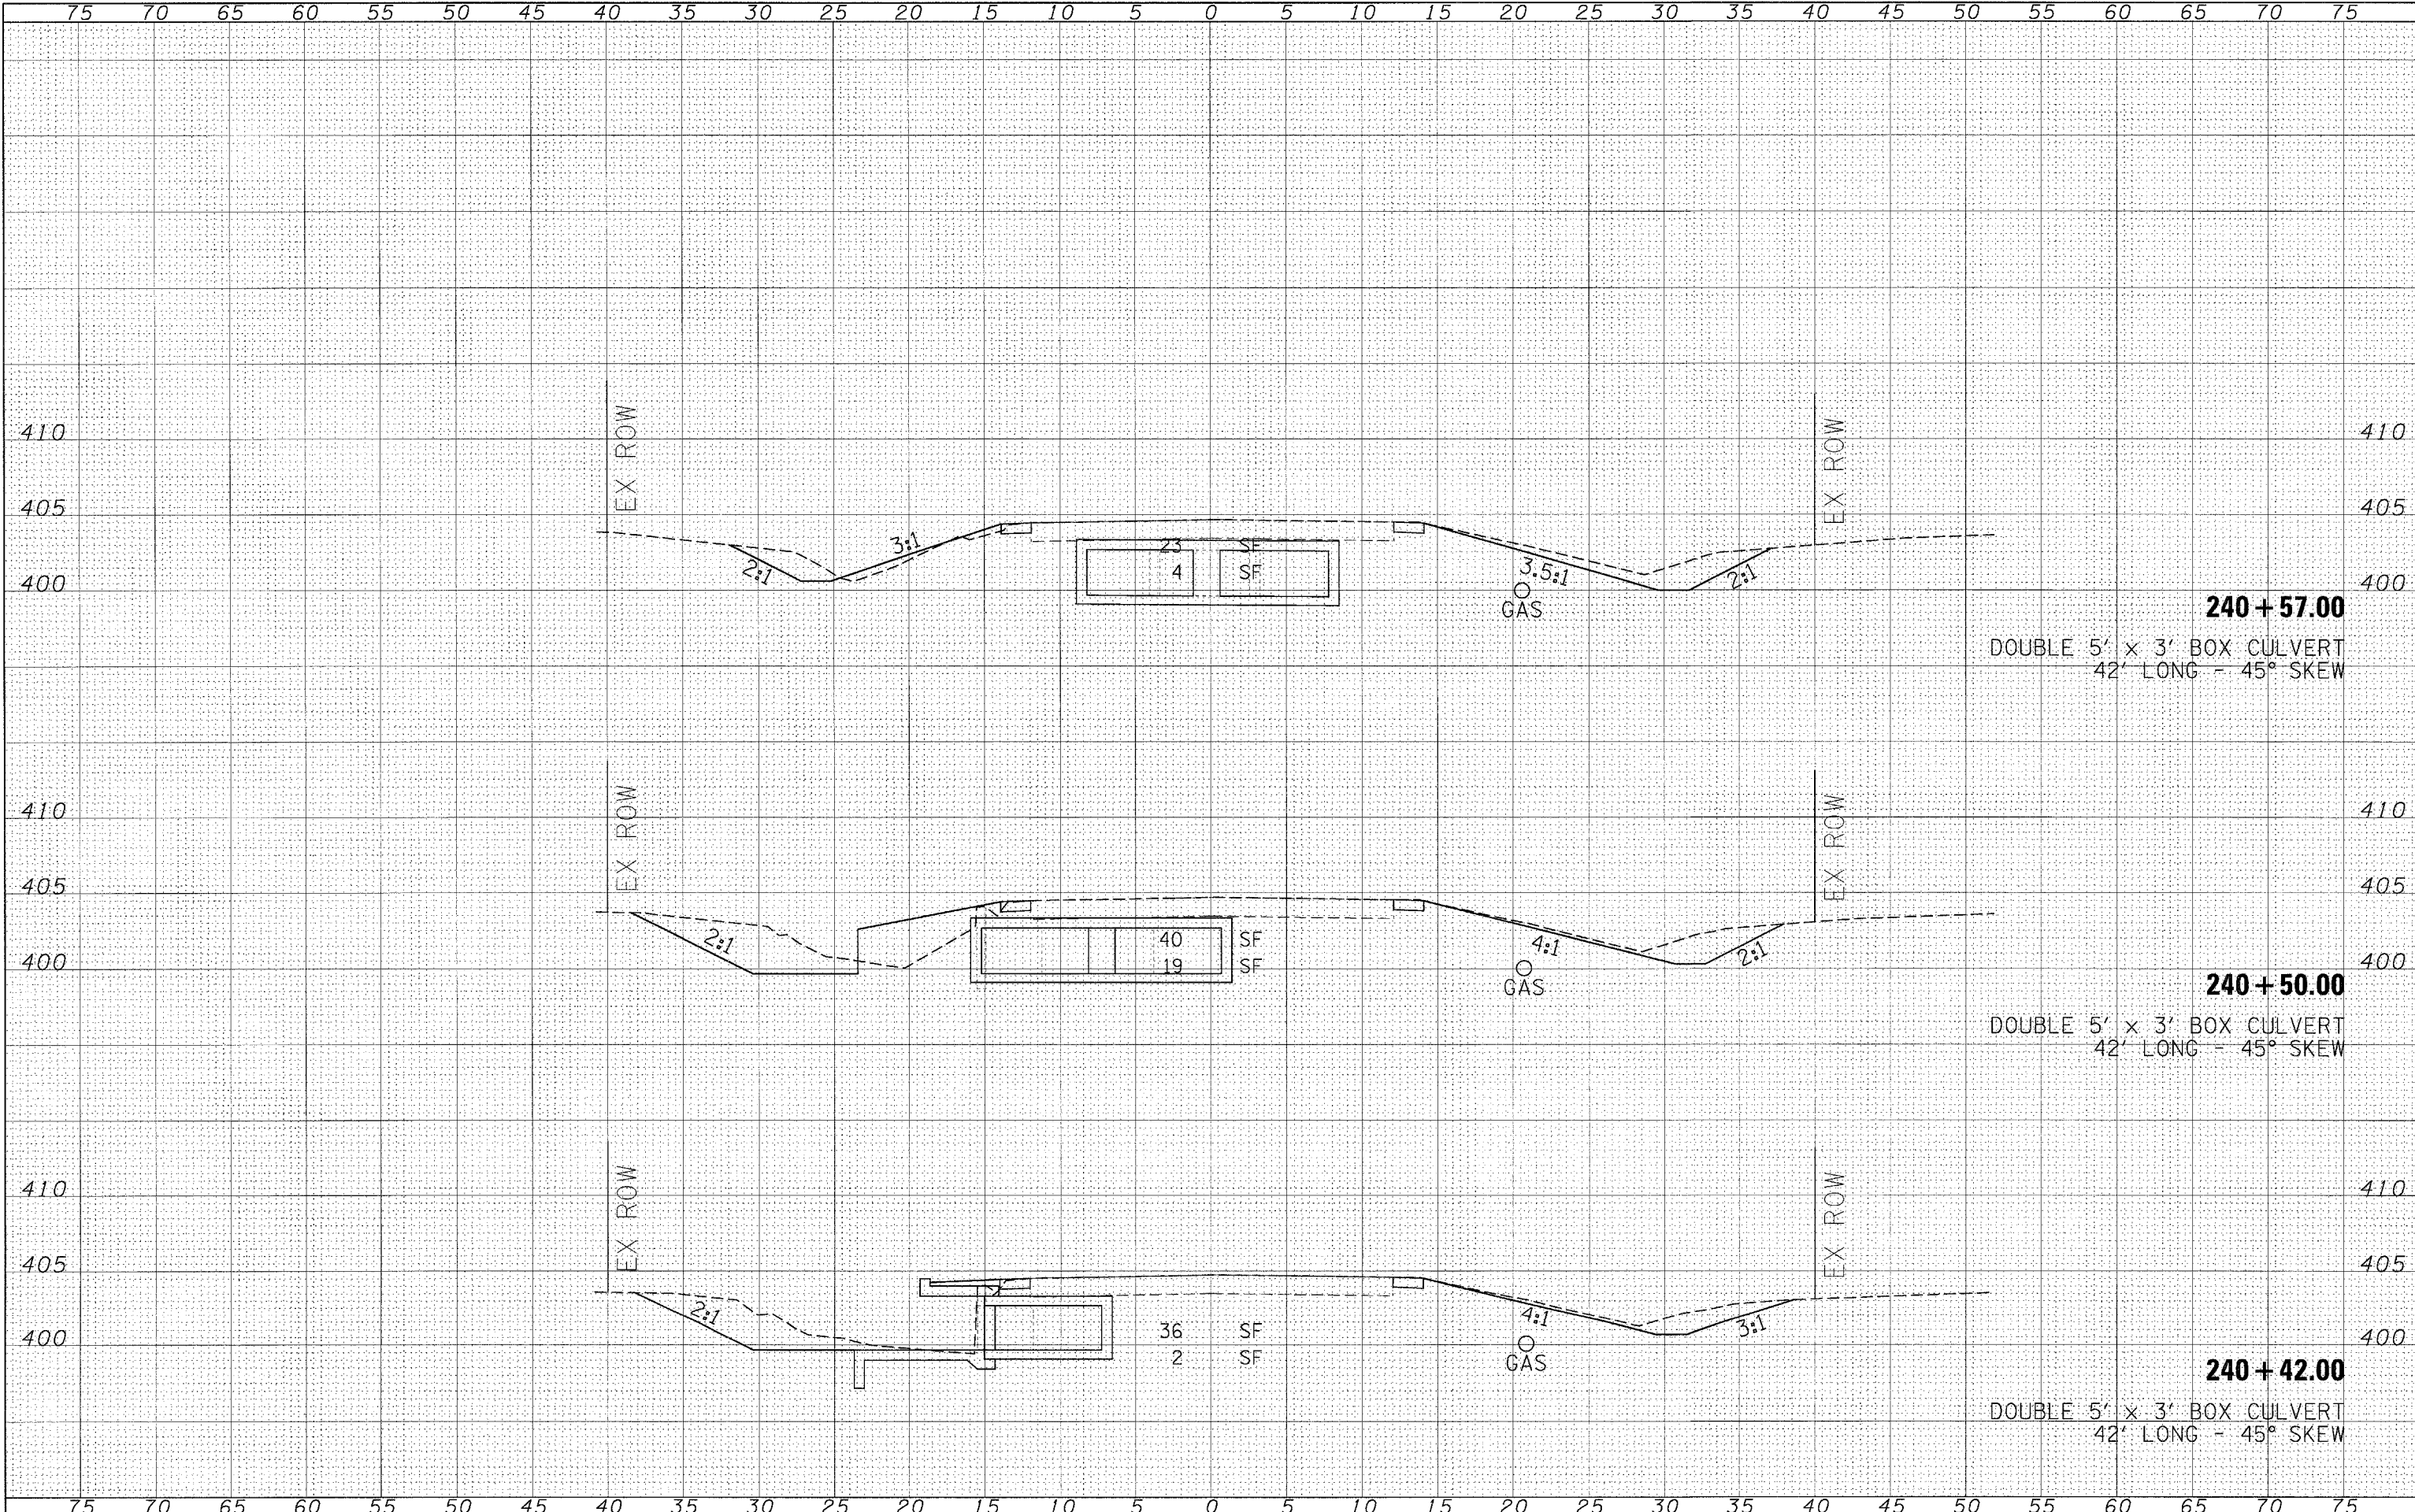

**240 + 57.00**  
 DOUBLE 5' x 3' BOX CULVERT  
 42' LONG - 45° SKEW

**240 + 50.00**  
 DOUBLE 5' x 3' BOX CULVERT  
 42' LONG - 45° SKEW

**240 + 42.00**  
 DOUBLE 5' x 3' BOX CULVERT  
 42' LONG - 45° SKEW

FILE NAME = c:\projects\0901987\ss-sheets.m32  
 USER NAME = thomashf  
 DESIGNED -  
 DRAWN -  
 CHECKED -  
 PLOT DATE = 3/18/2008

REVISIONS:  
 REVISION NO. | DATE | BY | DESCRIPTION  
 \_\_\_\_\_ | \_\_\_\_\_ | \_\_\_\_\_ | \_\_\_\_\_  
 \_\_\_\_\_ | \_\_\_\_\_ | \_\_\_\_\_ | \_\_\_\_\_  
 \_\_\_\_\_ | \_\_\_\_\_ | \_\_\_\_\_ | \_\_\_\_\_

**STATE OF ILLINOIS**  
**DEPARTMENT OF TRANSPORTATION**

**CROSS SECTIONS - LOCATION 5**  
 SCALE: \_\_\_\_\_ SHEET NO. \_\_\_\_\_ OF \_\_\_\_\_ SHEETS  
 STA. 240+42.00 TO STA. 240+57.00

F.A.P. RTE. 881	SECTION D9 SAFETY FY08-1	COUNTY VARIOUS	TOTAL SHEETS 64	SHEET NO. 46
FED. ROAD DIST. NO. [ILLINOIS] FED. AID PROJECT			CONTRACT NO. 78038	