


FINAL SURVEY BY DATE
 SURVEYED BY DATE
 PLOTTED BY DATE
 NOTE BOOK NO.
 AREAS CHECKED

ORIGINAL SURVEY BY DATE
 SURVEYED BY DATE
 PLOTTED BY DATE
 NOTE BOOK NO.
 AREAS CHECKED

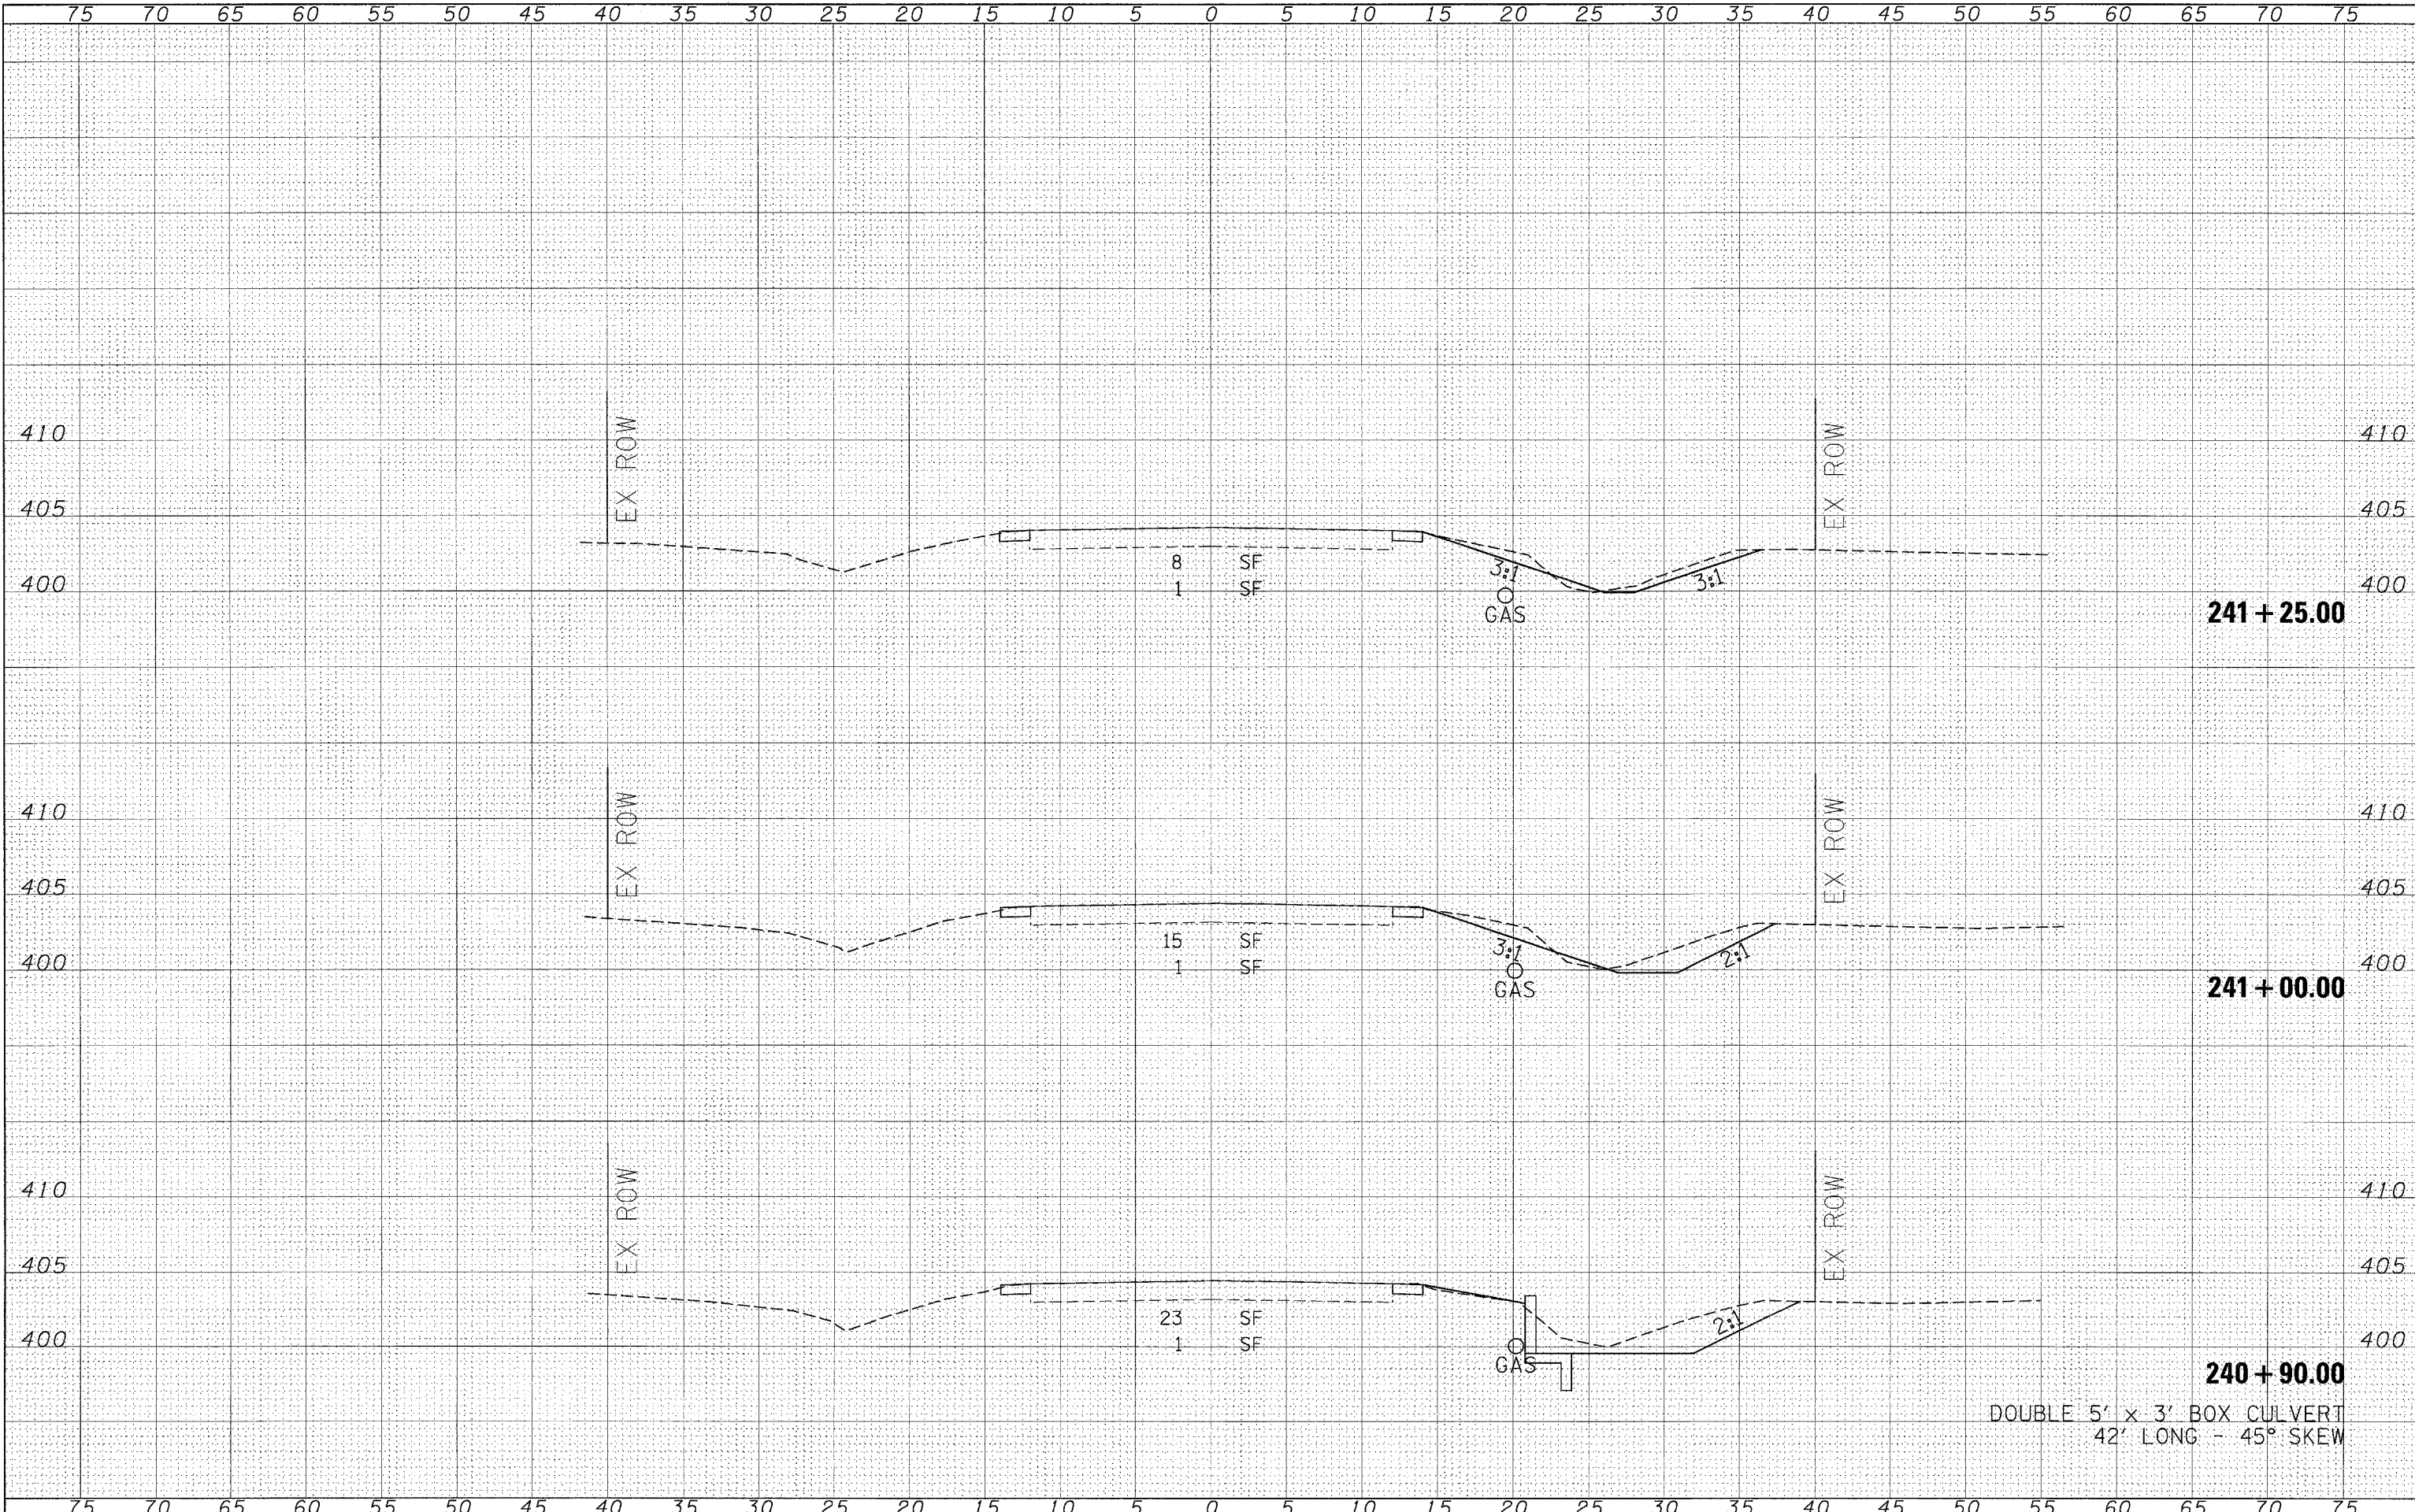

FILE NAME = c:\projects\901907\vs-sheets.m32

USER NAME = thomashf
 PLOT SCALE = 5.0000" / IN.
 PLOT DATE = 3/18/2006

DESIGNED -
 DRAWN -
 CHECKED -
 DATE -

REVISED -
 REVISED -
 REVISED -
 REVISED -

STATE OF ILLINOIS
DEPARTMENT OF TRANSPORTATION

CROSS SECTIONS - LOCATION 5
 SCALE: SHEET NO. OF SHEETS STA. 240+90.00 TO STA. 241+25.00

F.A.P. RTE. 881	SECTION D9 SAFETY FY08-1	COUNTY VARIOUS	TOTAL SHEETS 64	SHEET NO. 48
FED. ROAD DIST. NO. ILLINOIS		FED. AID PROJECT		
CONTRACT NO. 78038				

DOUBLE 5' x 3' BOX CULVERT
 42' LONG - 45° SKEW