


F.A. RTE.	SECTION	COUNTY	TOTAL SHEETS	SHEET NO.
331	•	WILLIAMSON	29	8
STA. _____		TO STA. _____		
FED. ROAD DIST. NO. - ILLINOIS FED. AID PROJECT				
* (1-2)RS-3, (1-3)RS-2				

TYPICAL SECTION

☐ FAP 331 (IL 13)
EB LANES ONLY

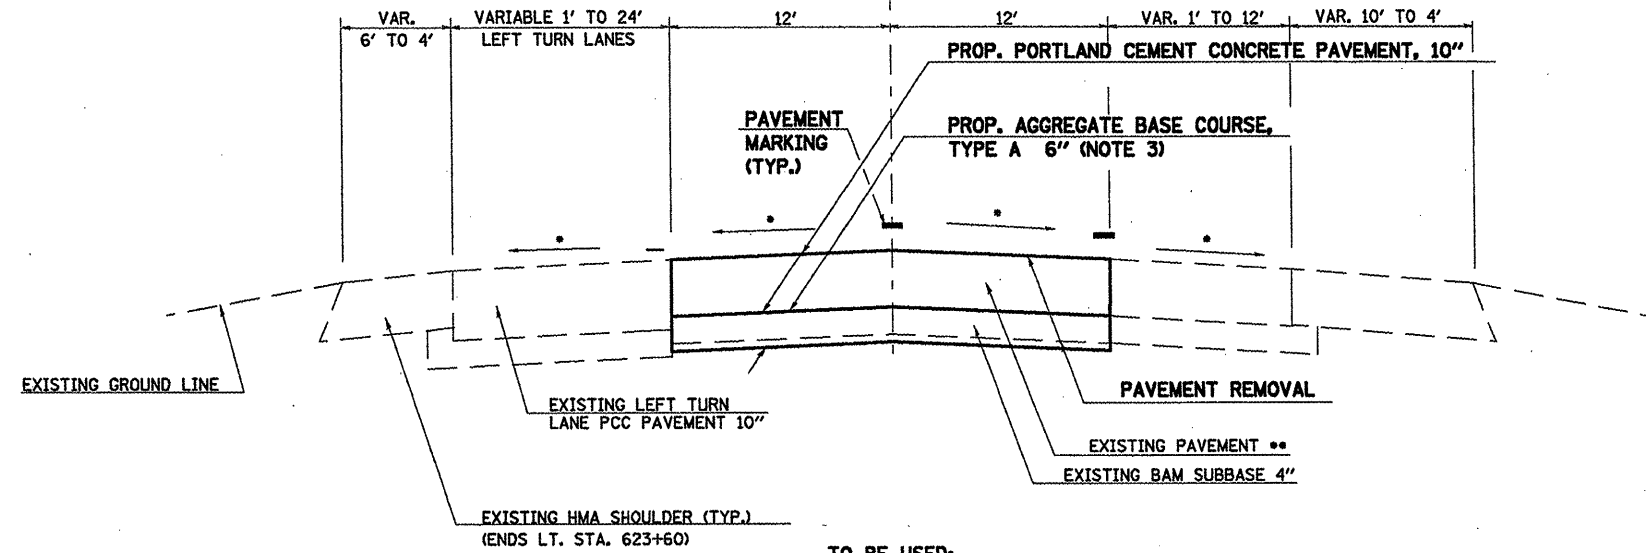


TO BE USED:

STA. 620+45 TO STA. 623+64.5

• MATCH EXISTING SLOPE

TYPICAL SECTION

☐ FAP 331 (IL 13)
EB LANES ONLY

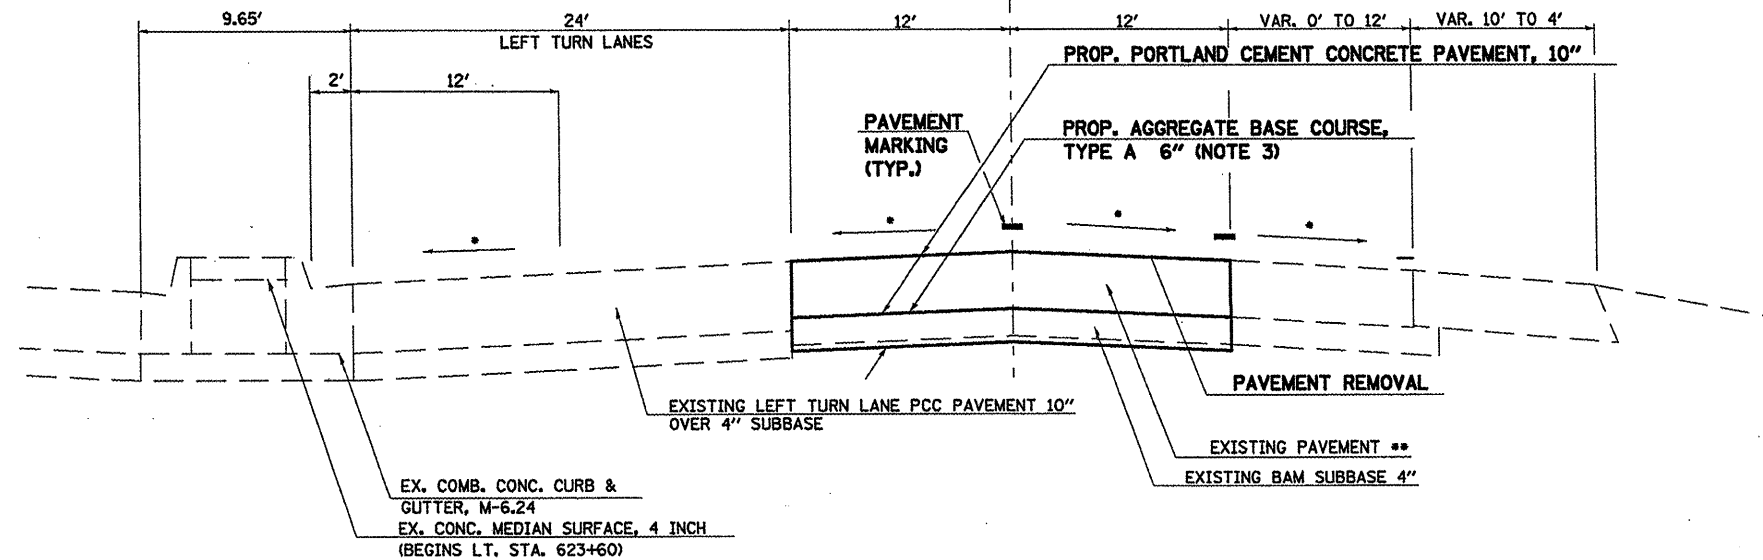

TO BE USED:

STA. 623+64.5 TO STA. 627+77

• MATCH EXISTING SLOPE

•• EXIST. CRC PVT 8" STA 472+00 TO STA 606+25 (13,425') CLASS A PATCHES THROUGH THIS AREA.
EXIST PCC PVT 10" STA 467+57 TO STA 472+00 (443') & STA 606+25 TO STA 620+45 (1420') CLASS B PATCHES THROUGH THIS AREA.

NOTES:

- 1) URBAN LIMITS ARE FROM STA. 574+20.99 TO STA. 627+77.
- 2) THERE IS A BITUMINOUS INLAY ON THE EXISTING LANES THROUGH THE FOLLOWING REGIONS:
EBL STA. 562+13 TO STA. 568+40 ± (627') DRIVING LANE ONLY.
- 3) THE EARTH EXCAVATION NEEDED TO PLACE THE 6" AGGREGATE BASE COURSE SHALL BE INCLUDED IN THE COST OF AGGREGATE BASE COURSE, TYPE A 6".