


F.A. RTE.	SECTION	COUNTY	TOTAL SHEETS	SHEET NO.
331	*	WILLIAMSON	29	12
STA. _____		TO STA. _____		
FED. ROAD DIST. NO. _____		ILLINOIS FED. AID PROJECT		

* (1-2)RS-3,(1-3)RS-2

LOCATION MAP
 FAP 331 (IL 13)
 EASTBOUND LANES ONLY
 WILLIAMSON COUNTY

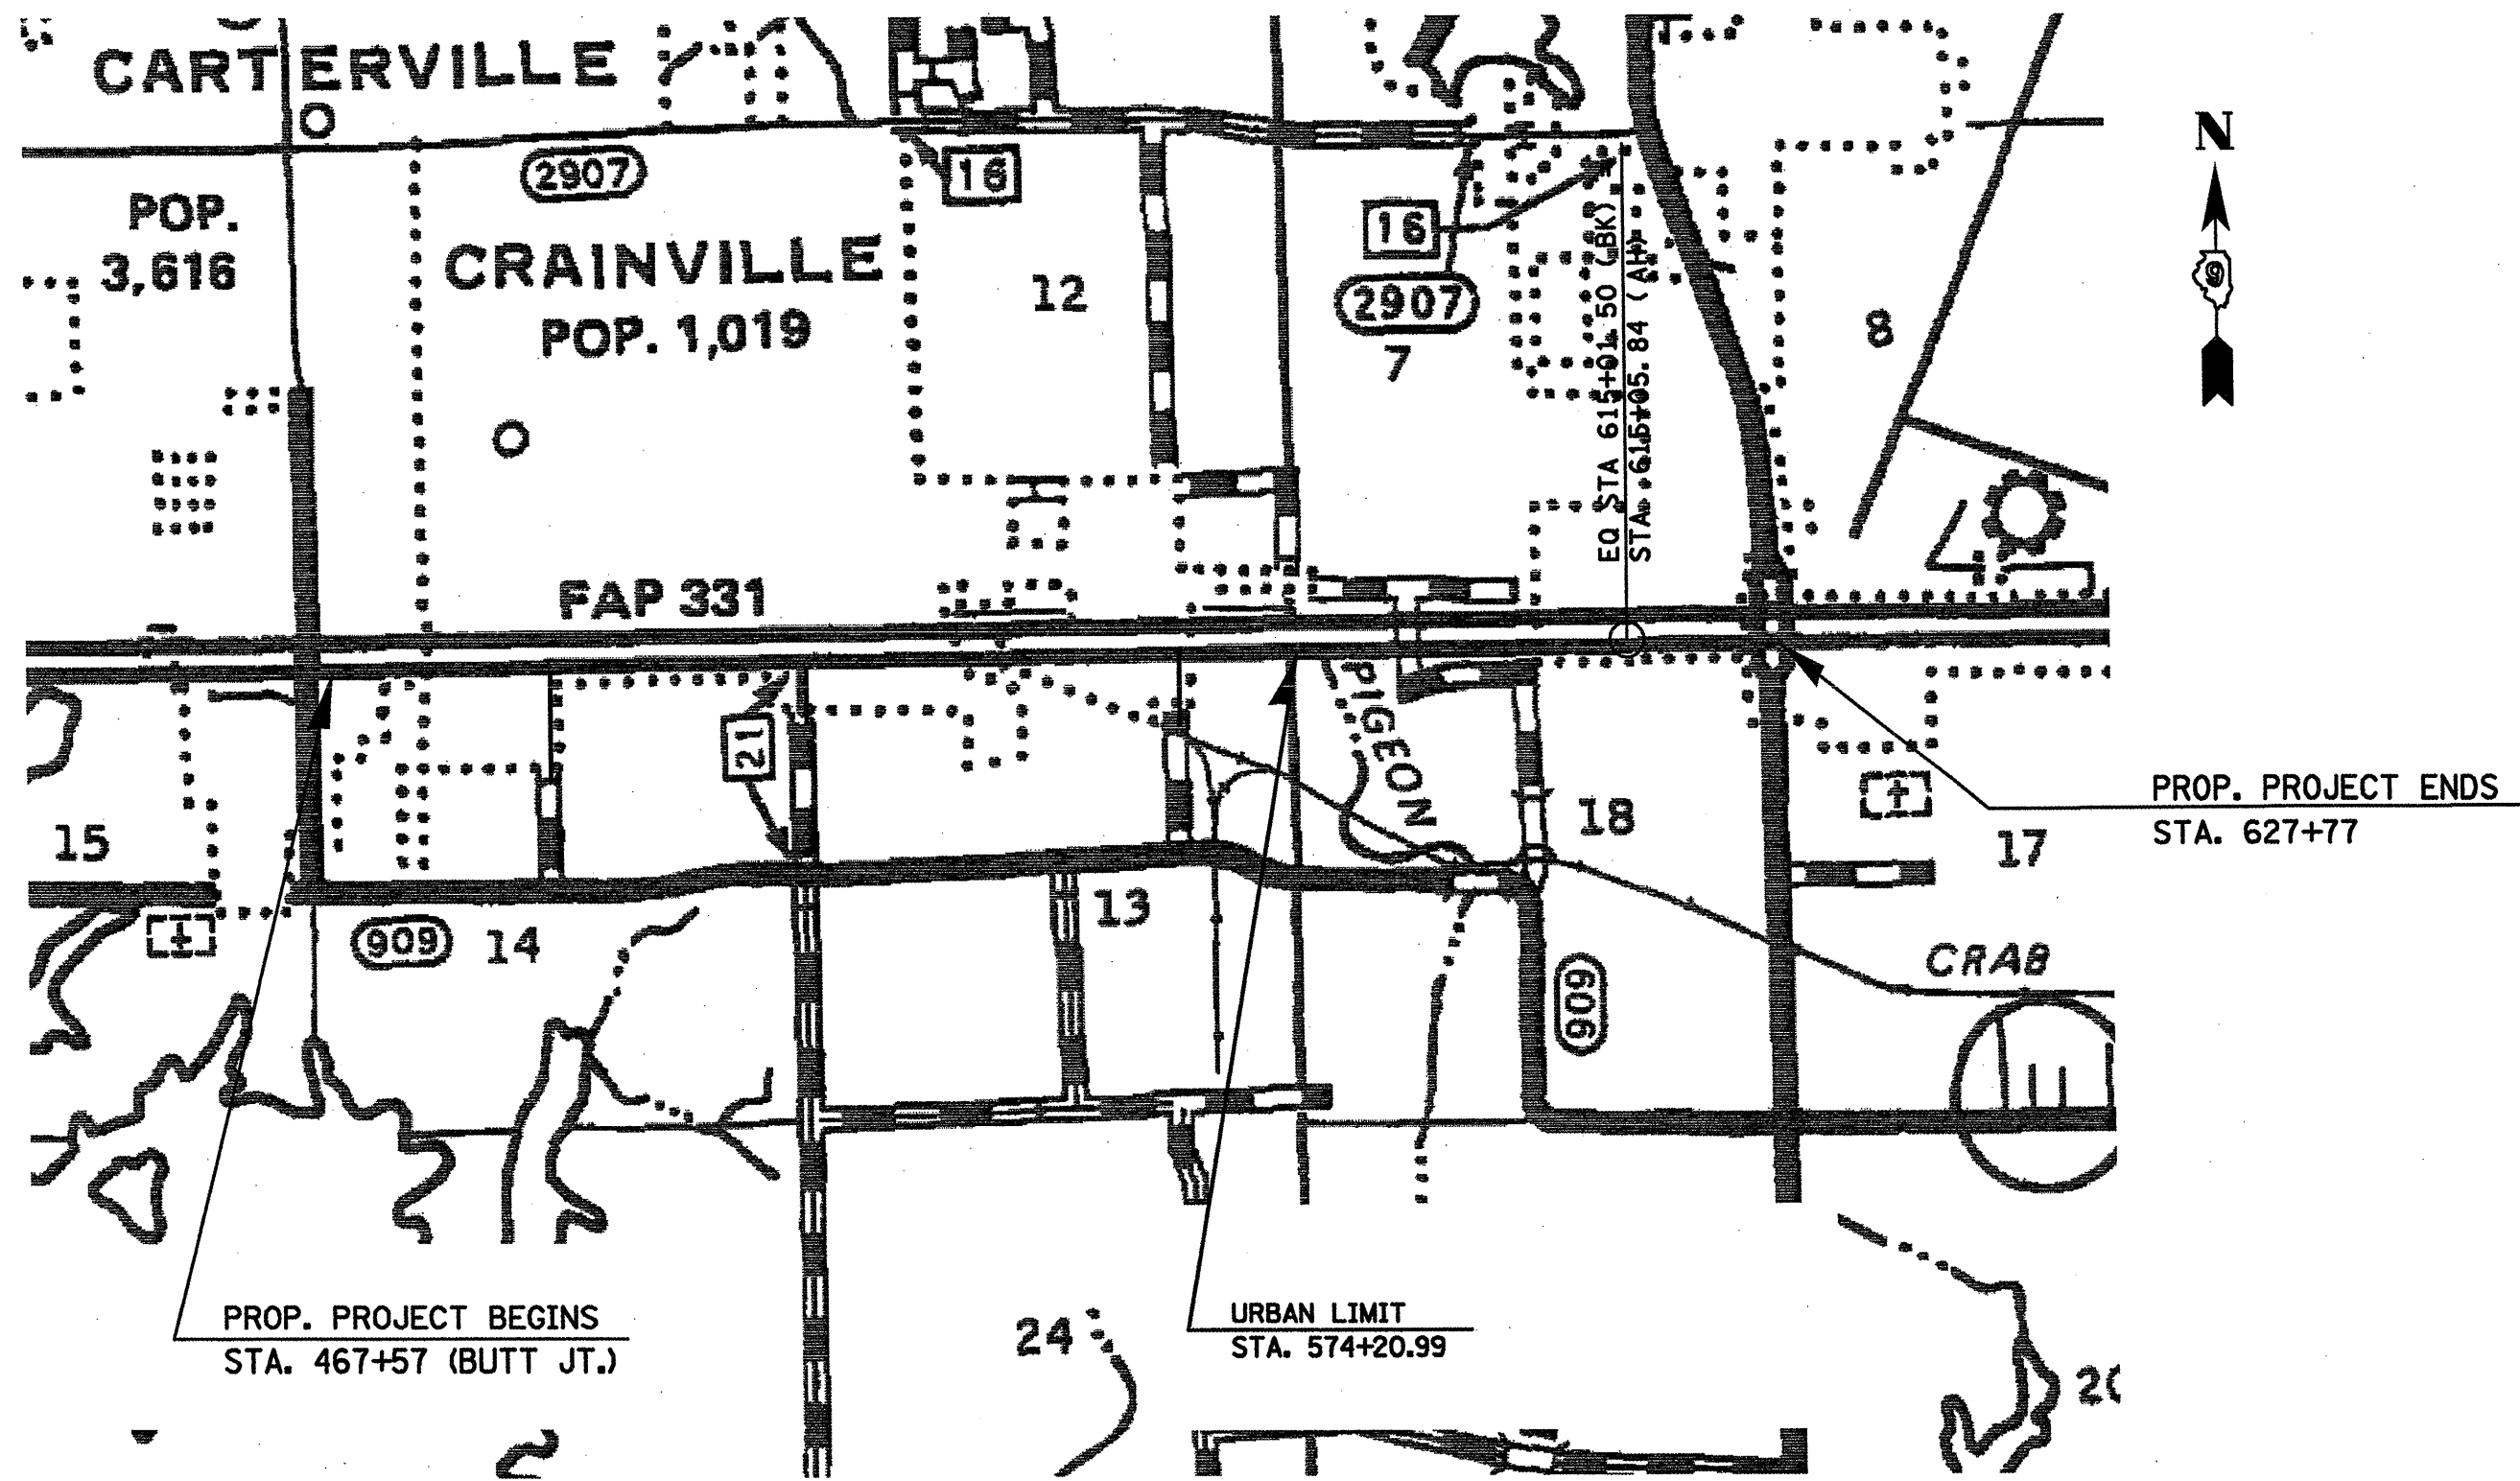

PLOT DATE = 2/19/2008
 FILE NAME = C:\p04\111111\FAP331\111111\FAP331.dwg
 PLOT SCALE = 1/8"=1'-0"
 USER NAME = jacobson