


F.A. RTE.	SECTION	COUNTY	TOTAL SHEETS	SHEET NO.
331	*	WILLIAMSON	29	15
STA.		TO STA.		
FED. ROAD DIST. NO.		ILLINOIS FED. AID PROJECT		
* (1-2)RS-3, (1-3)RS-2				

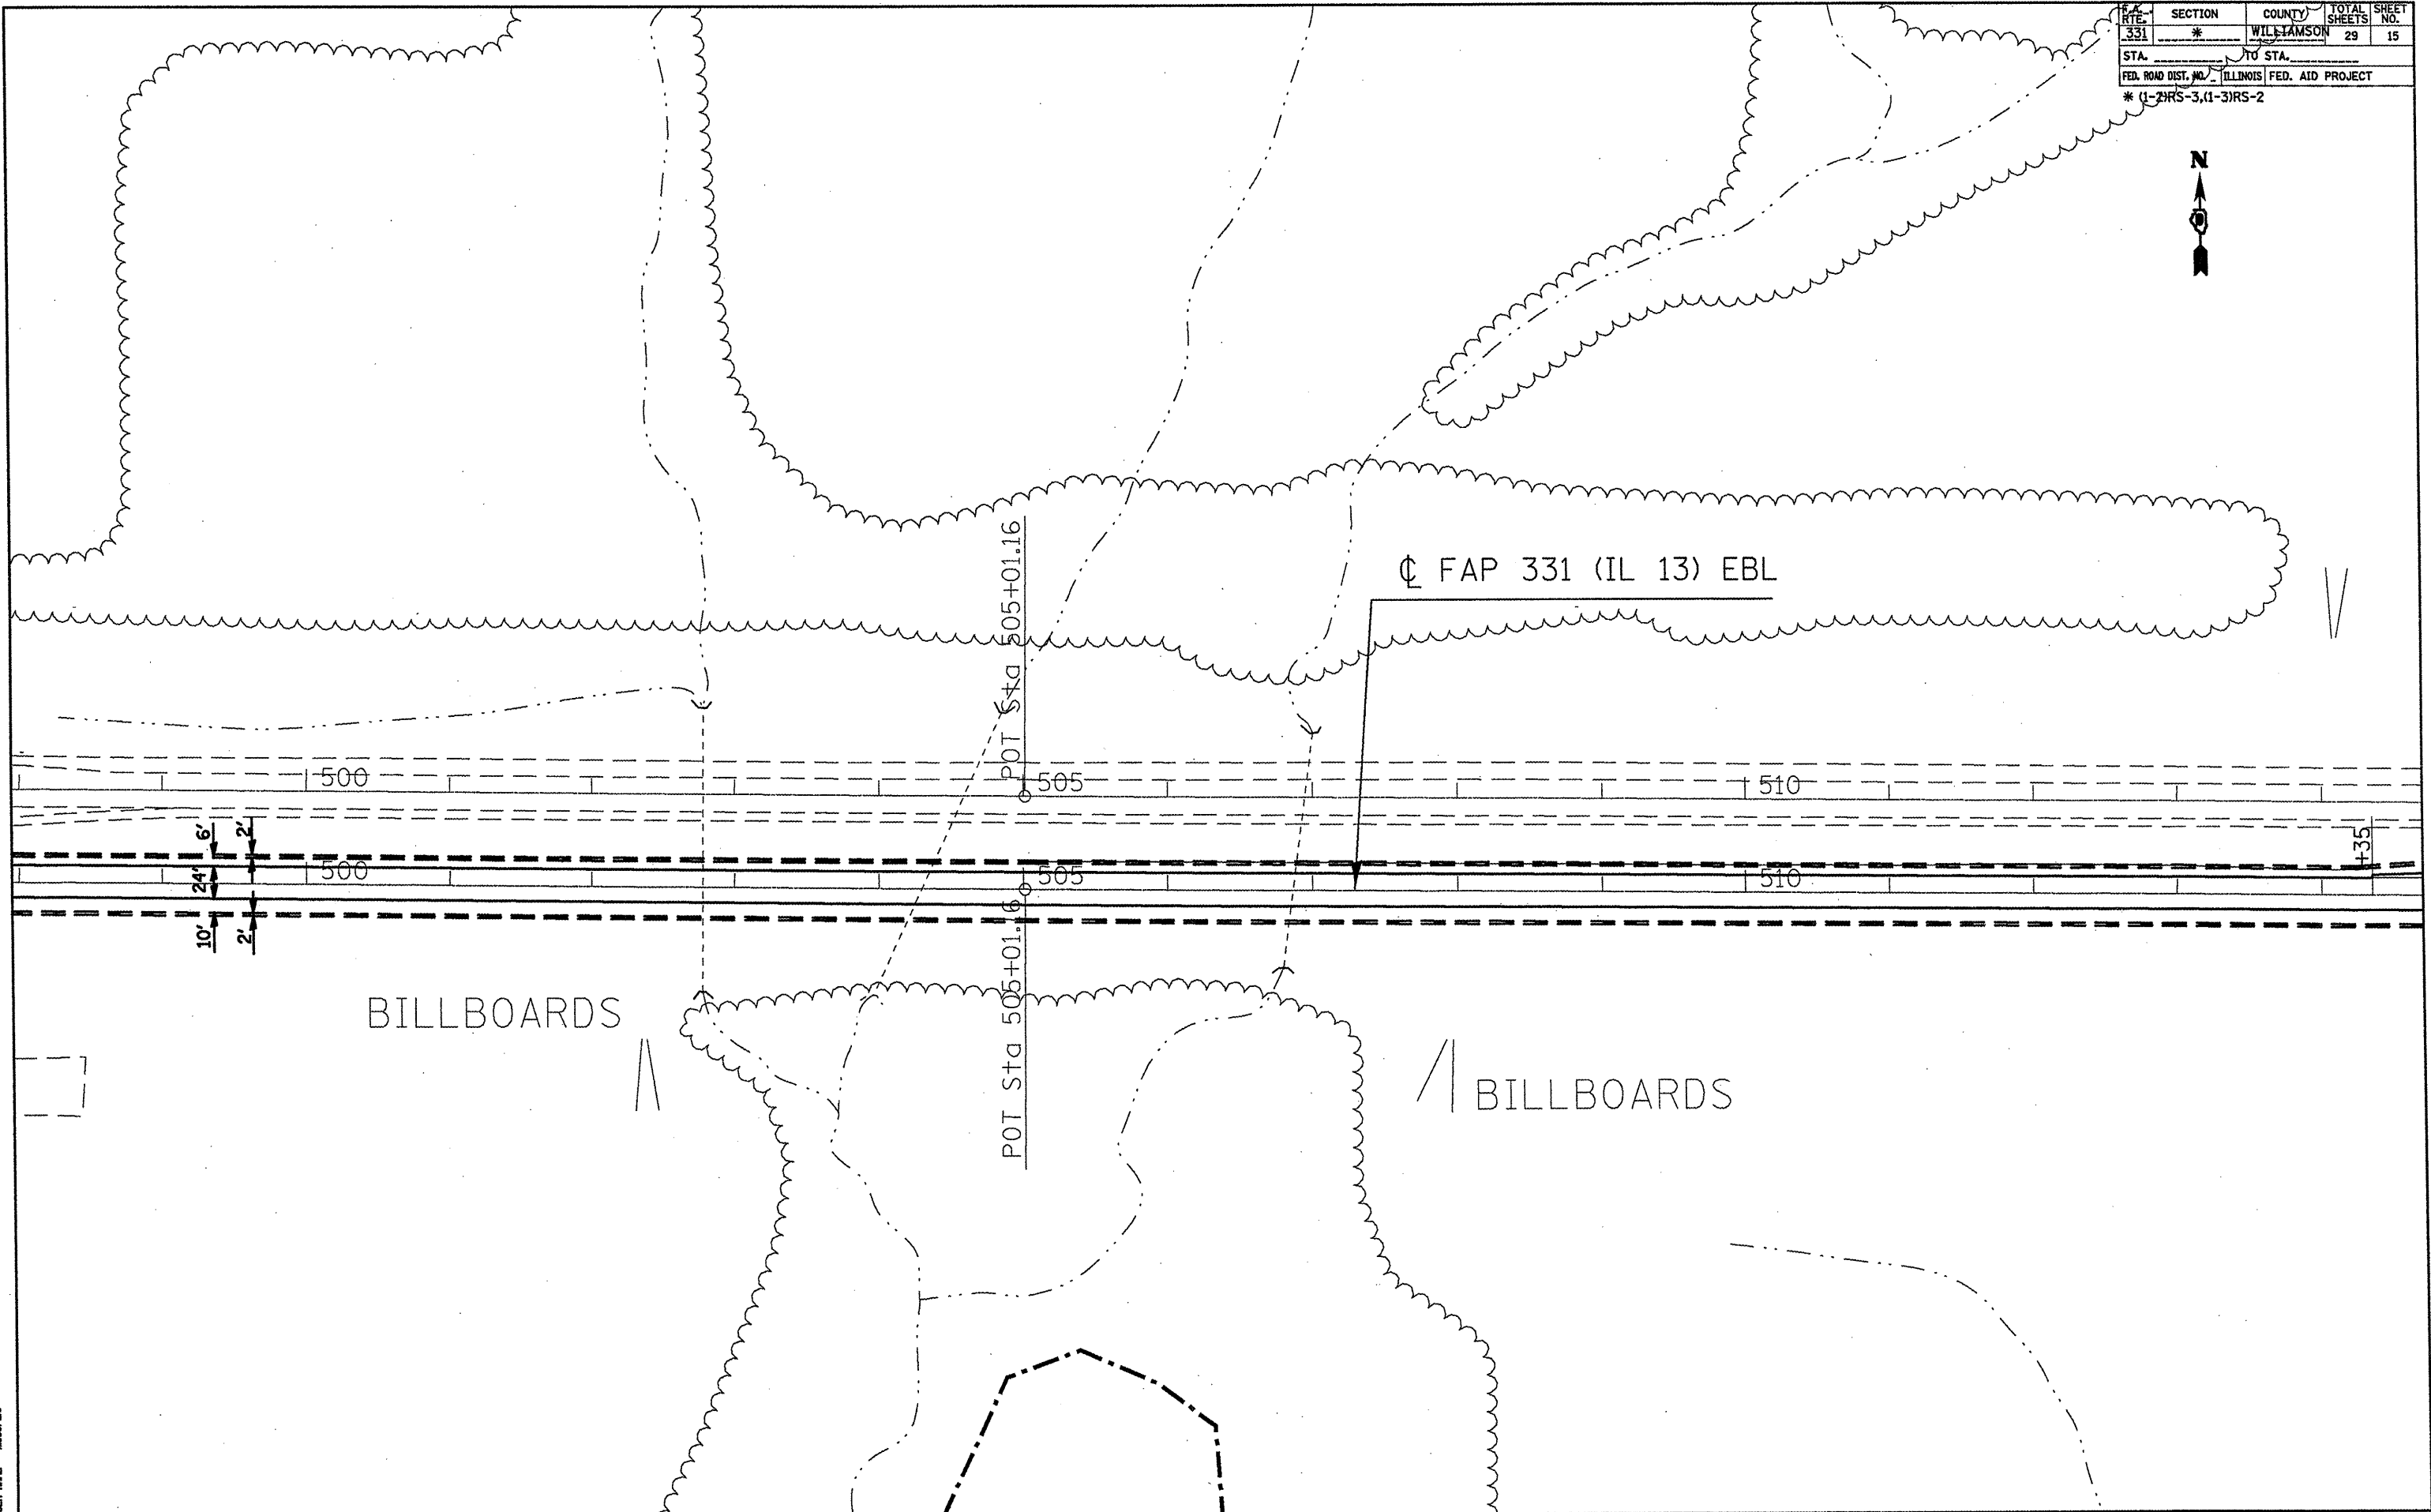

DATE: 3/10/2006  
 PLOT DATE: 3/10/2006  
 PLOT SCALE: 1/4" = 10'-0"  
 USER: mason