


F.A. RTE.	SECTION	COUNTY	TOTAL SHEETS	SHEET NO.
331	*	WILLIAMSON	29	16
STA.		TO STA.		
FED. ROAD DIST. NO. ILLINOIS FED. AID PROJECT				
* (1-2)RS-3, (1-3)RS-2				



V BILLBOARDS V

HMA SURFACE REMOVAL -  
BUTT JOINT - 123 S.Y.  
FOR MEDIAN DETAIL,  
SEE SHT. 24.

☉ FAP 331 (IL 13) EBL

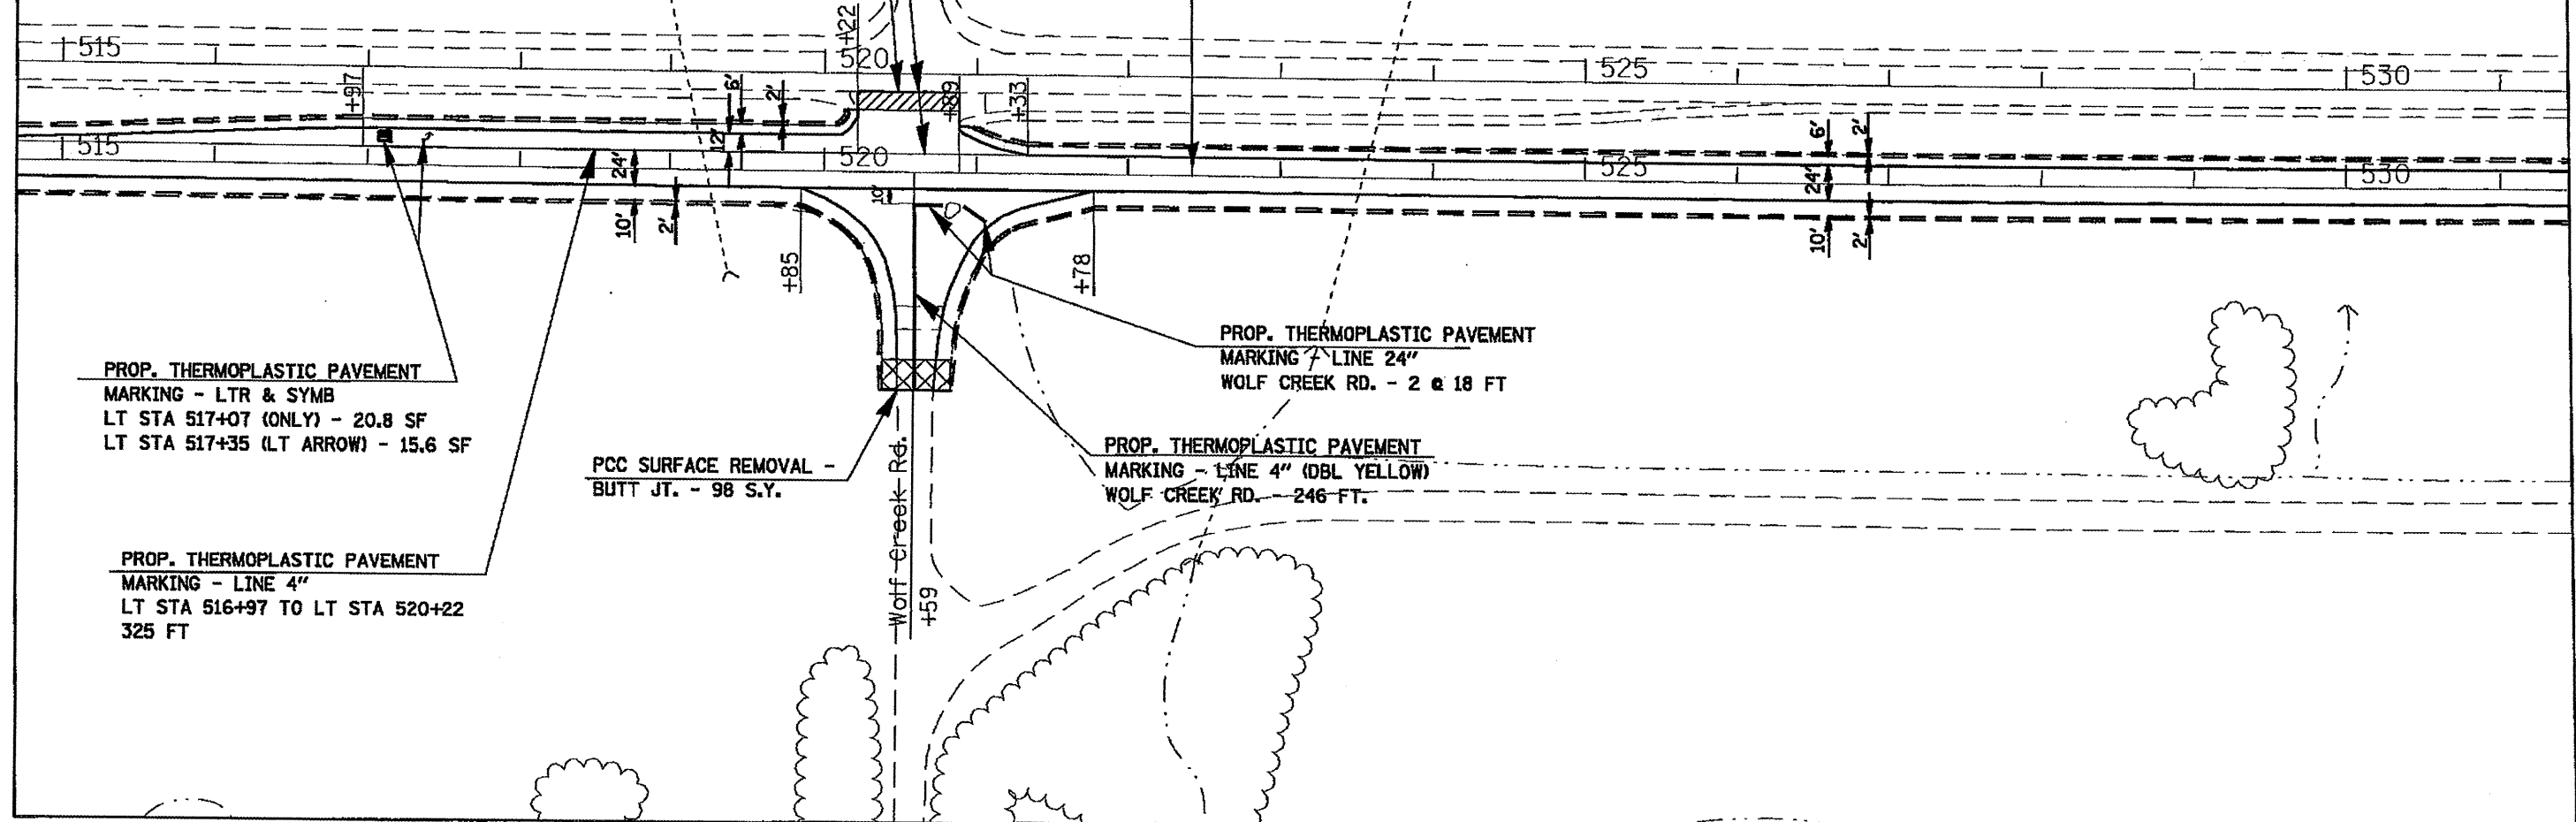

PROP. THERMOPLASTIC PAVEMENT  
MARKING - LTR & SYMB  
LT STA 517+07 (ONLY) - 20.8 SF  
LT STA 517+35 (LT ARROW) - 15.6 SF

PCC SURFACE REMOVAL -  
BUTT JT. - 98 S.Y.

PROP. THERMOPLASTIC PAVEMENT  
MARKING - LINE 24"  
WOLF CREEK RD. - 2 @ 18 FT

PROP. THERMOPLASTIC PAVEMENT  
MARKING - LINE 4" (DBL YELLOW)  
WOLF CREEK RD. - 246 FT.

PROP. THERMOPLASTIC PAVEMENT  
MARKING - LINE 4"  
LT STA 516+97 TO LT STA 520+22  
325 FT

PLUT DATE = 4/1/2008  
FILE NAME = 041708039.DWG  
USER NAME = JH  
CUST NAME = HANCOCK