


F.A. RTE. 331	SECTION *	COUNTY WILLIAMSON	TOTAL SHEETS 29	SHEET NO. 21
STA.		TO STA.		
FED. ROAD DIST. NO. ILLINOIS FED. AID PROJECT				
* (1-2)RS-3 (1-3)RS-2				

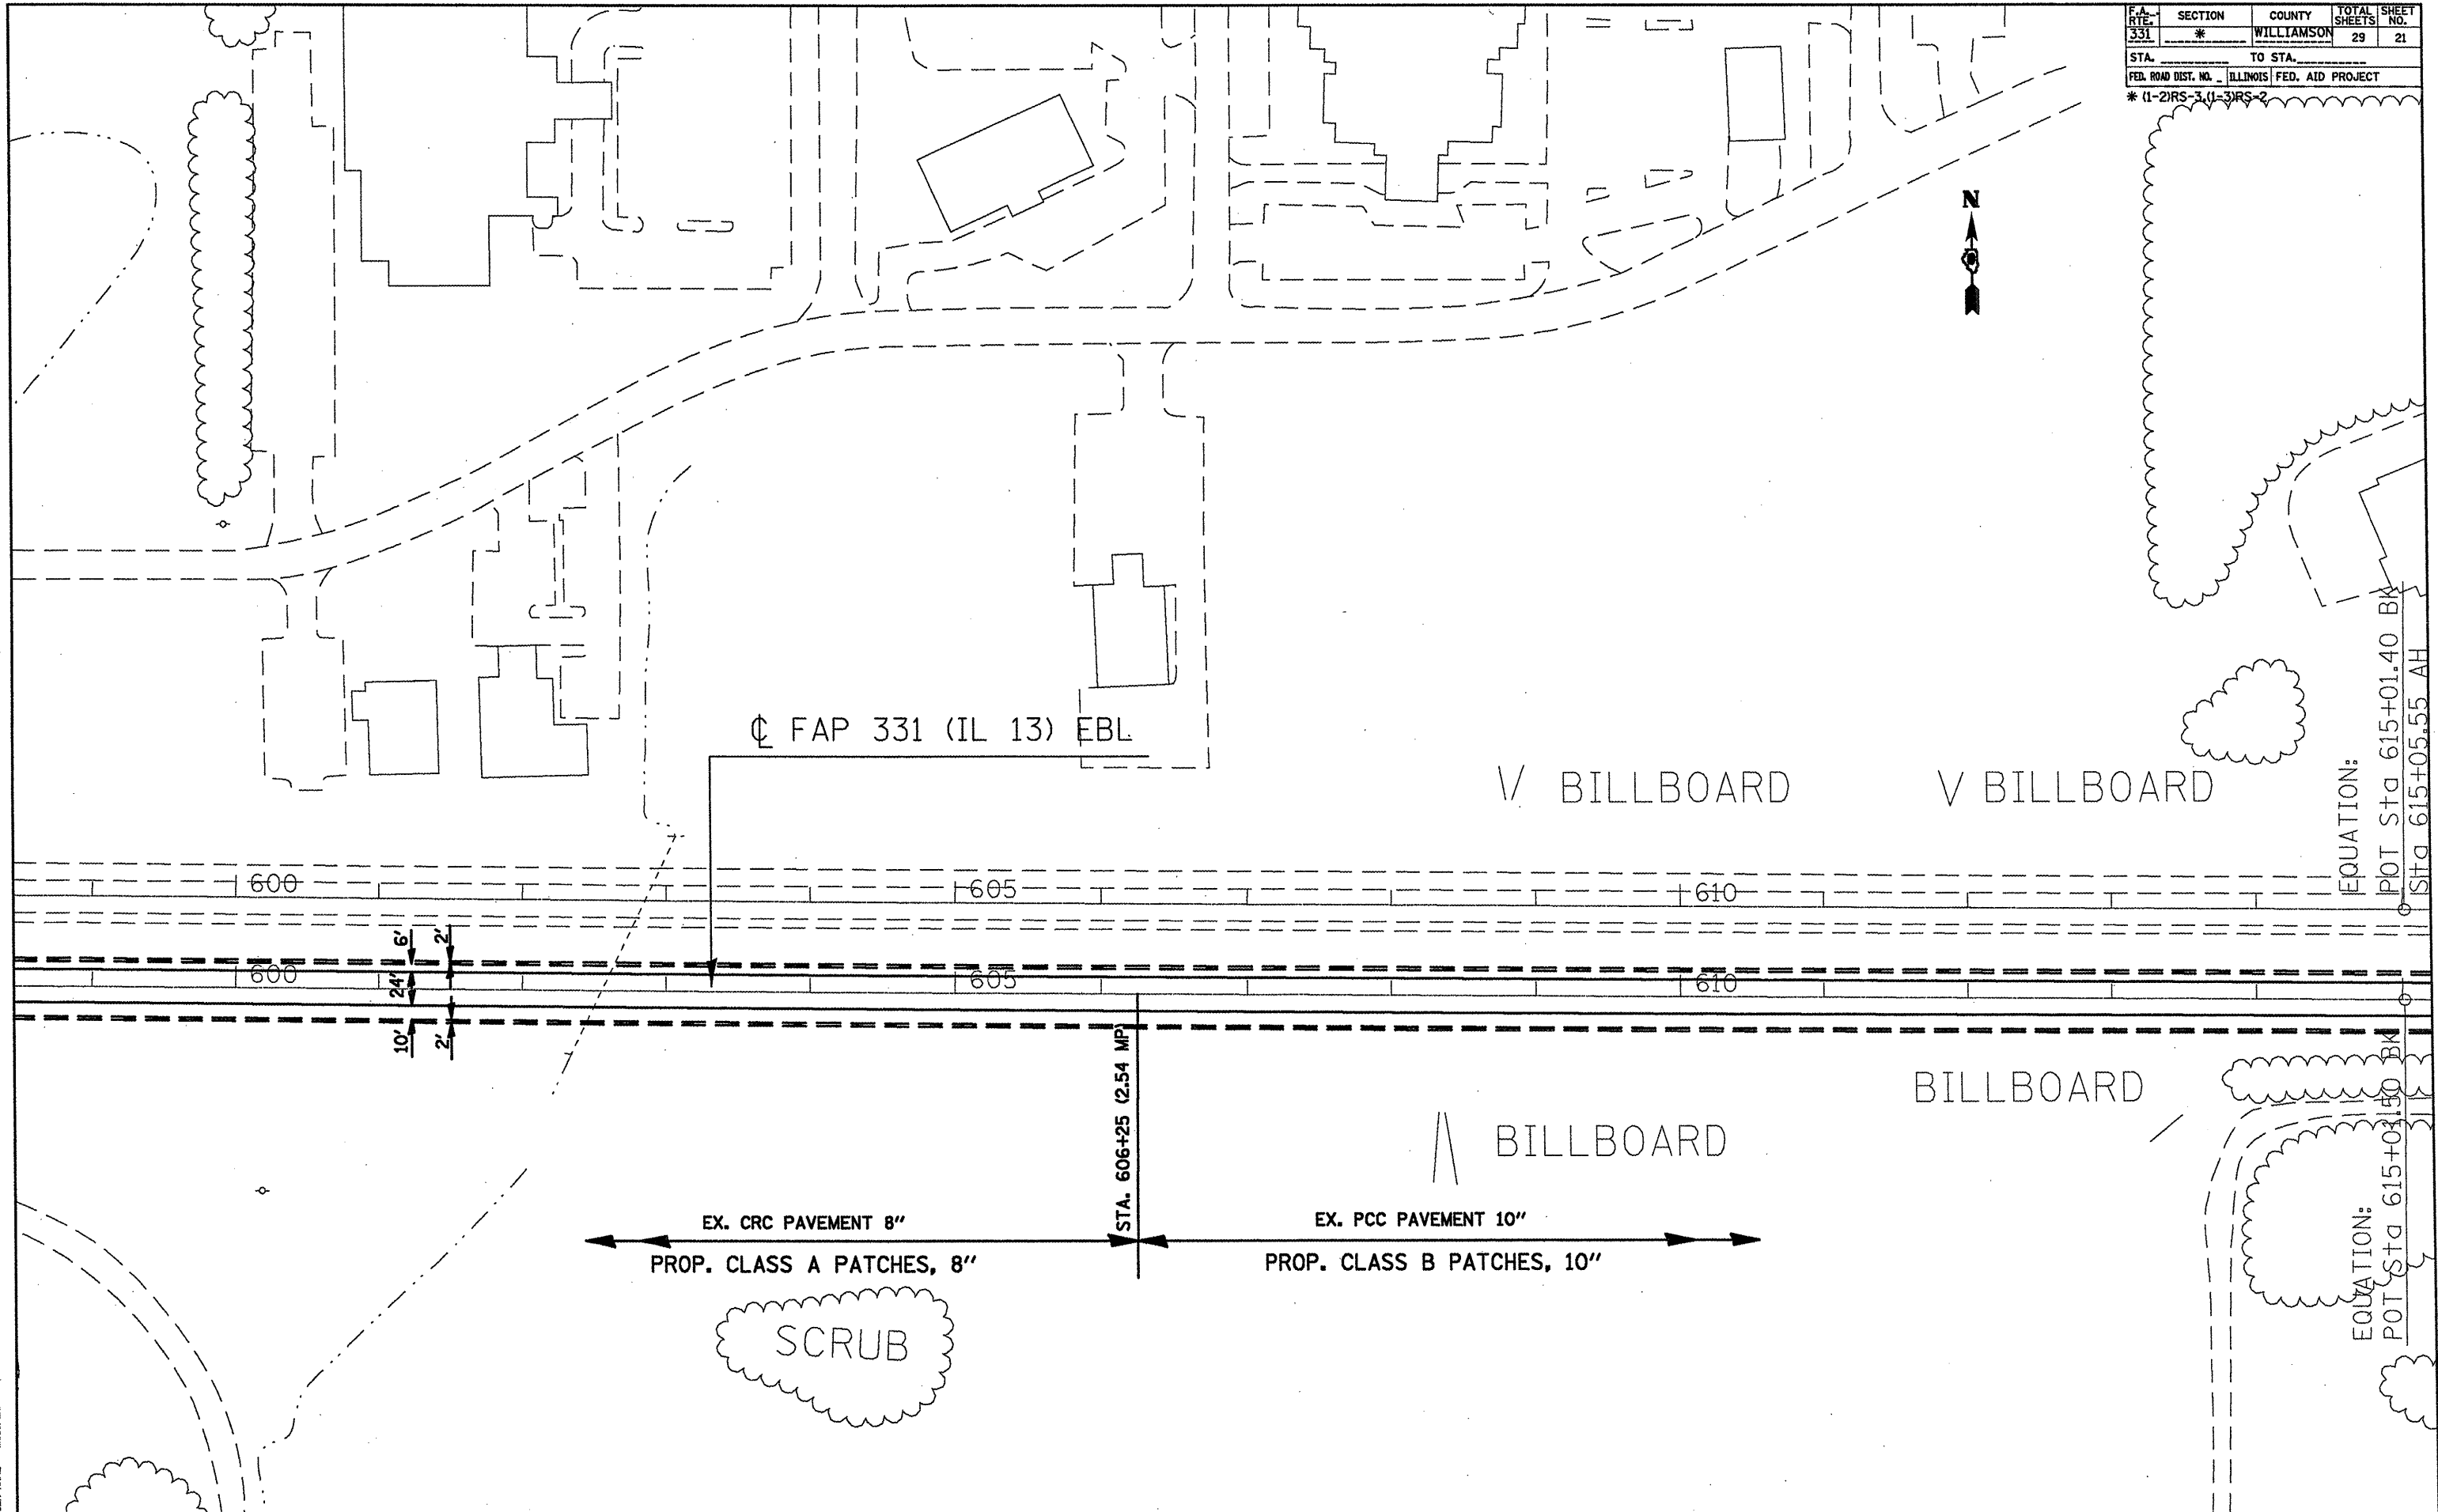

PLOT DATE = 2/10/2009
 FILE NAME = c:\projects\78039\78039.dwg
 PLOT SCALE = 1/8" = 1'-0"
 USER NAME = mason@br