


F.A. RYE	SECTION	COUNTY	TOTAL SHEETS	SHEET NO.
331	*	WILLIAMSON	29	22
STA.		TO STA.		
FED. ROAD DIST. NO.		ILLINOIS	FED. AID PROJECT	
* (1-2)RS-3, (1-3)RS-2				

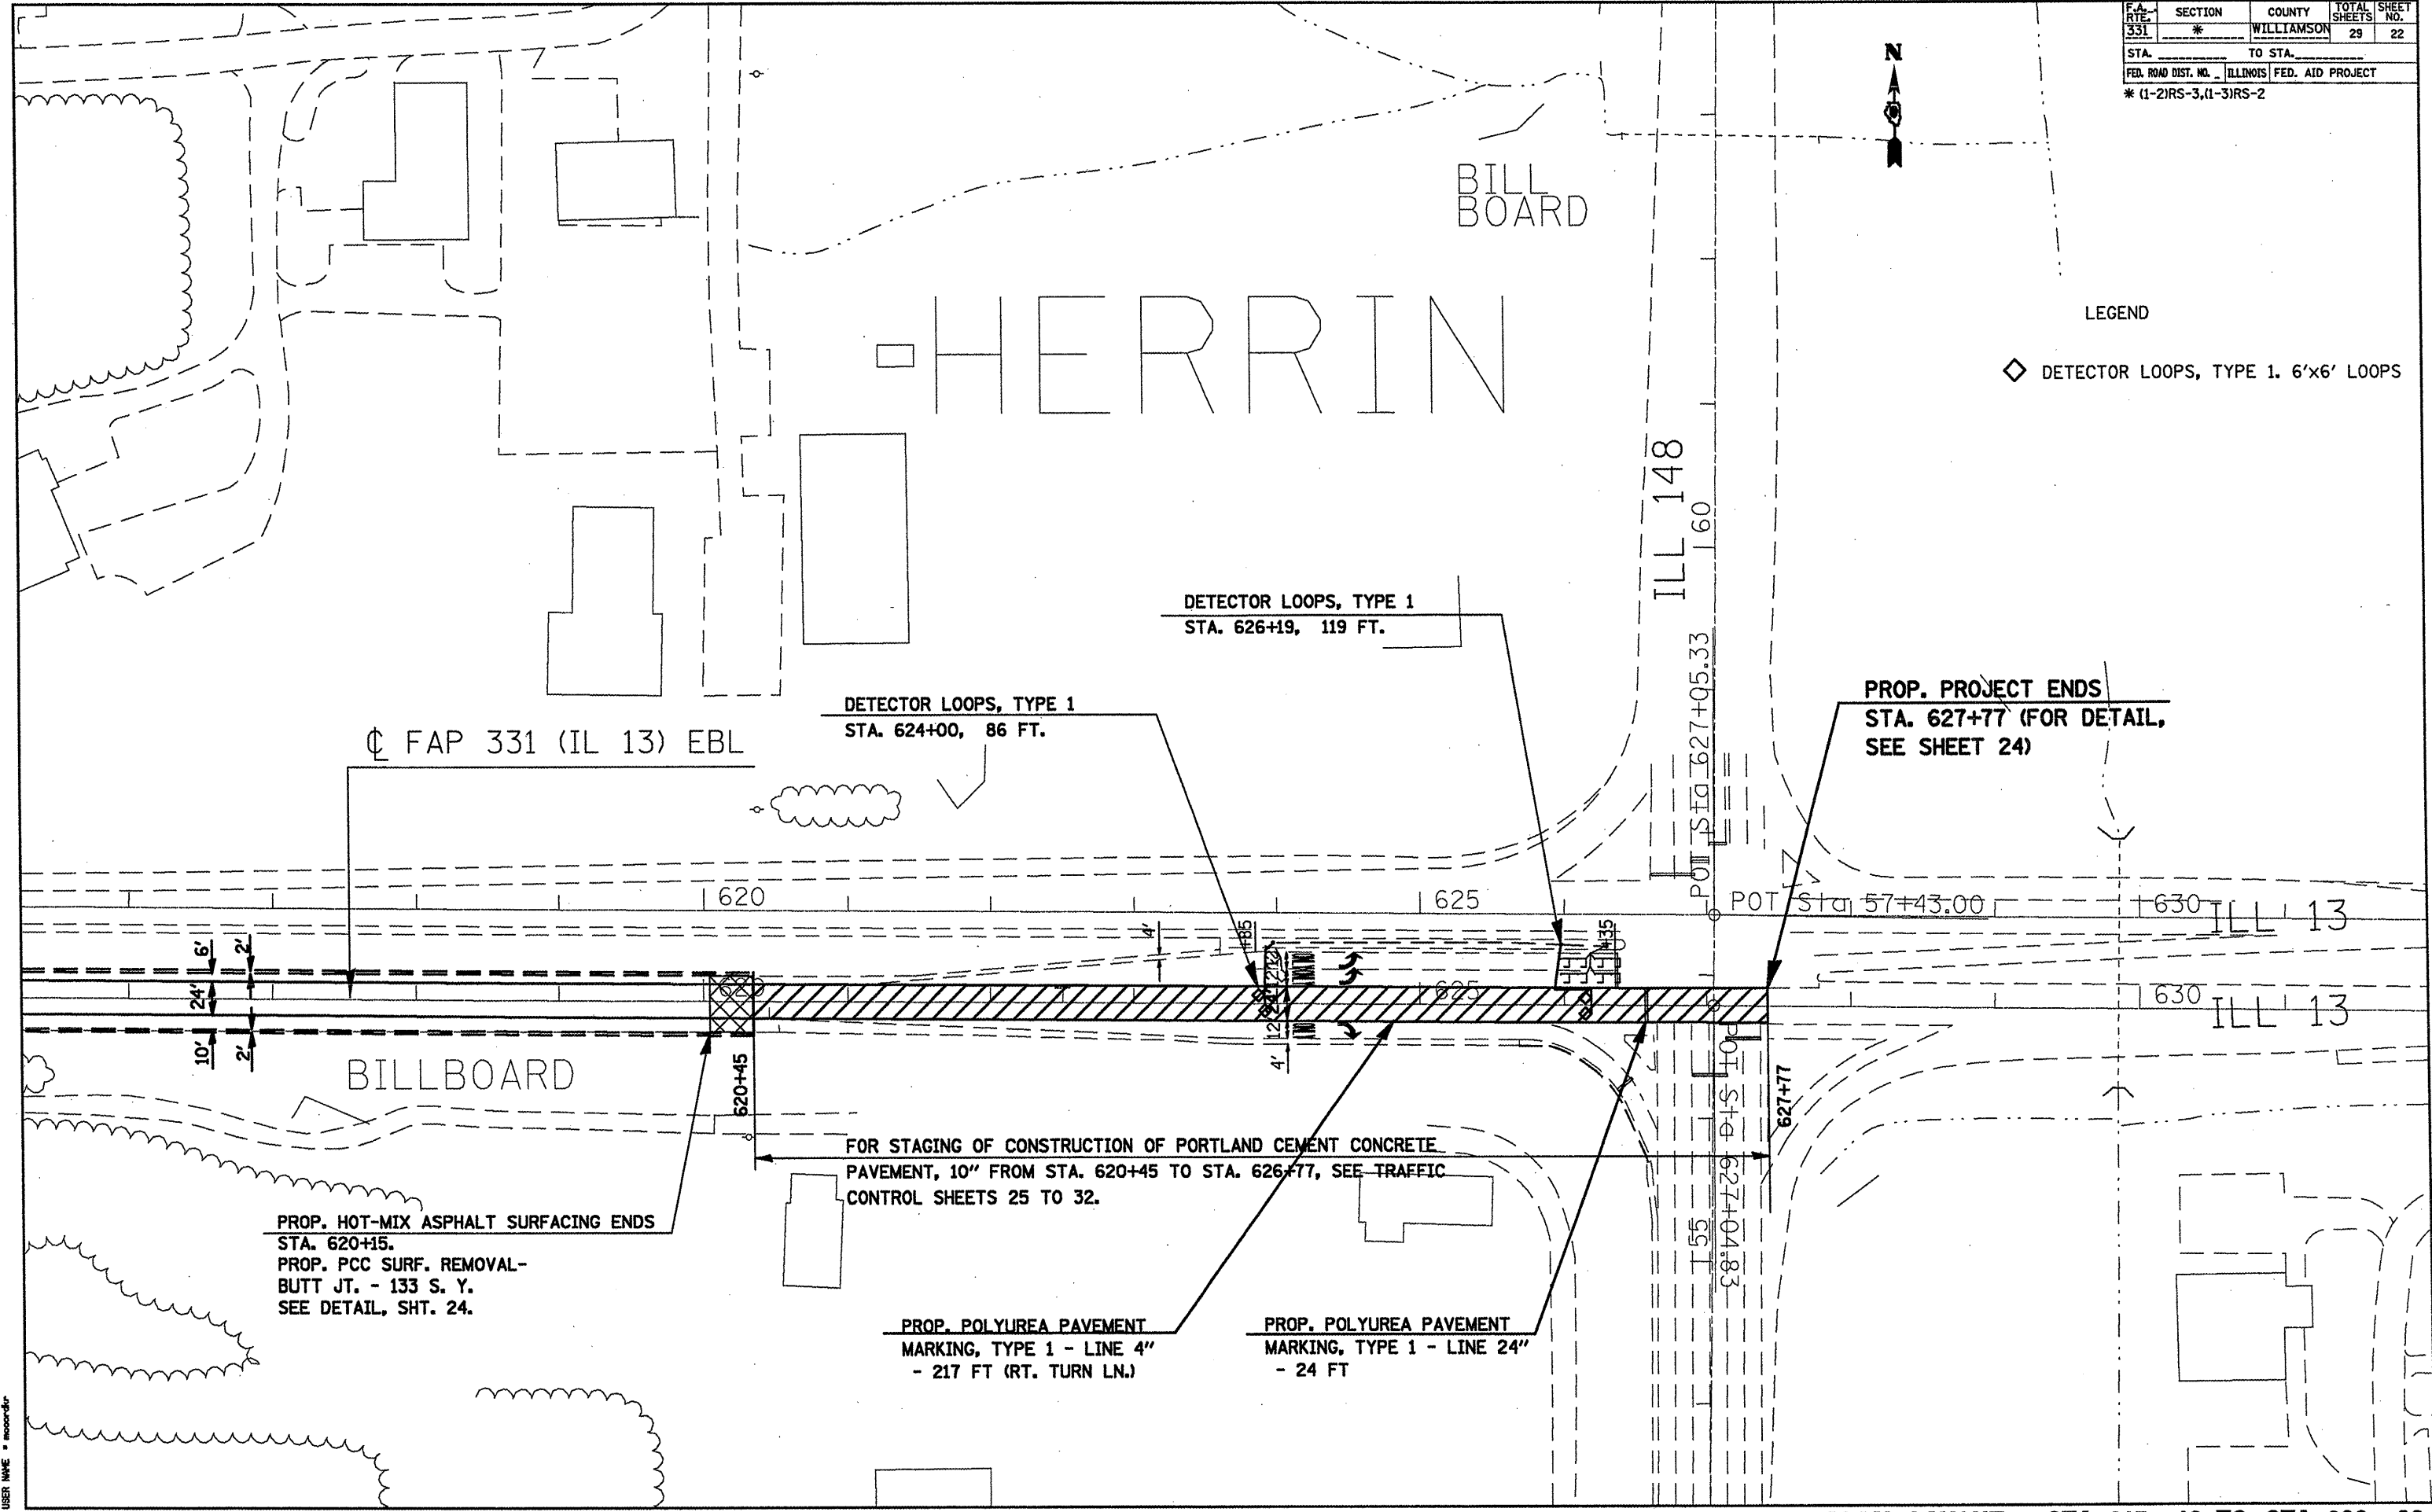

LEGEND

◇ DETECTOR LOOPS, TYPE 1. 6'x6' LOOPS



PLOT DATE = 01/02/2008
 FILE NAME = C:\WORK\PROJECTS\78039\78039.dwg
 PLOT SCALE = 1/8"=1'-0"
 USER NAME = mason@dr