

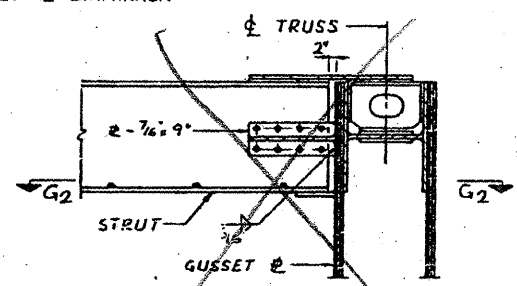


CONTRACT: 78040  
 ROUTE: F.A.I. 57  
 SECTION: (02-1B-1)P-1  
 COUNTY: ALEXANDER, IL; MISSISSIPPI, MO  
 SHEET 10 OF 67  
 FOR INFORMATION ONLY

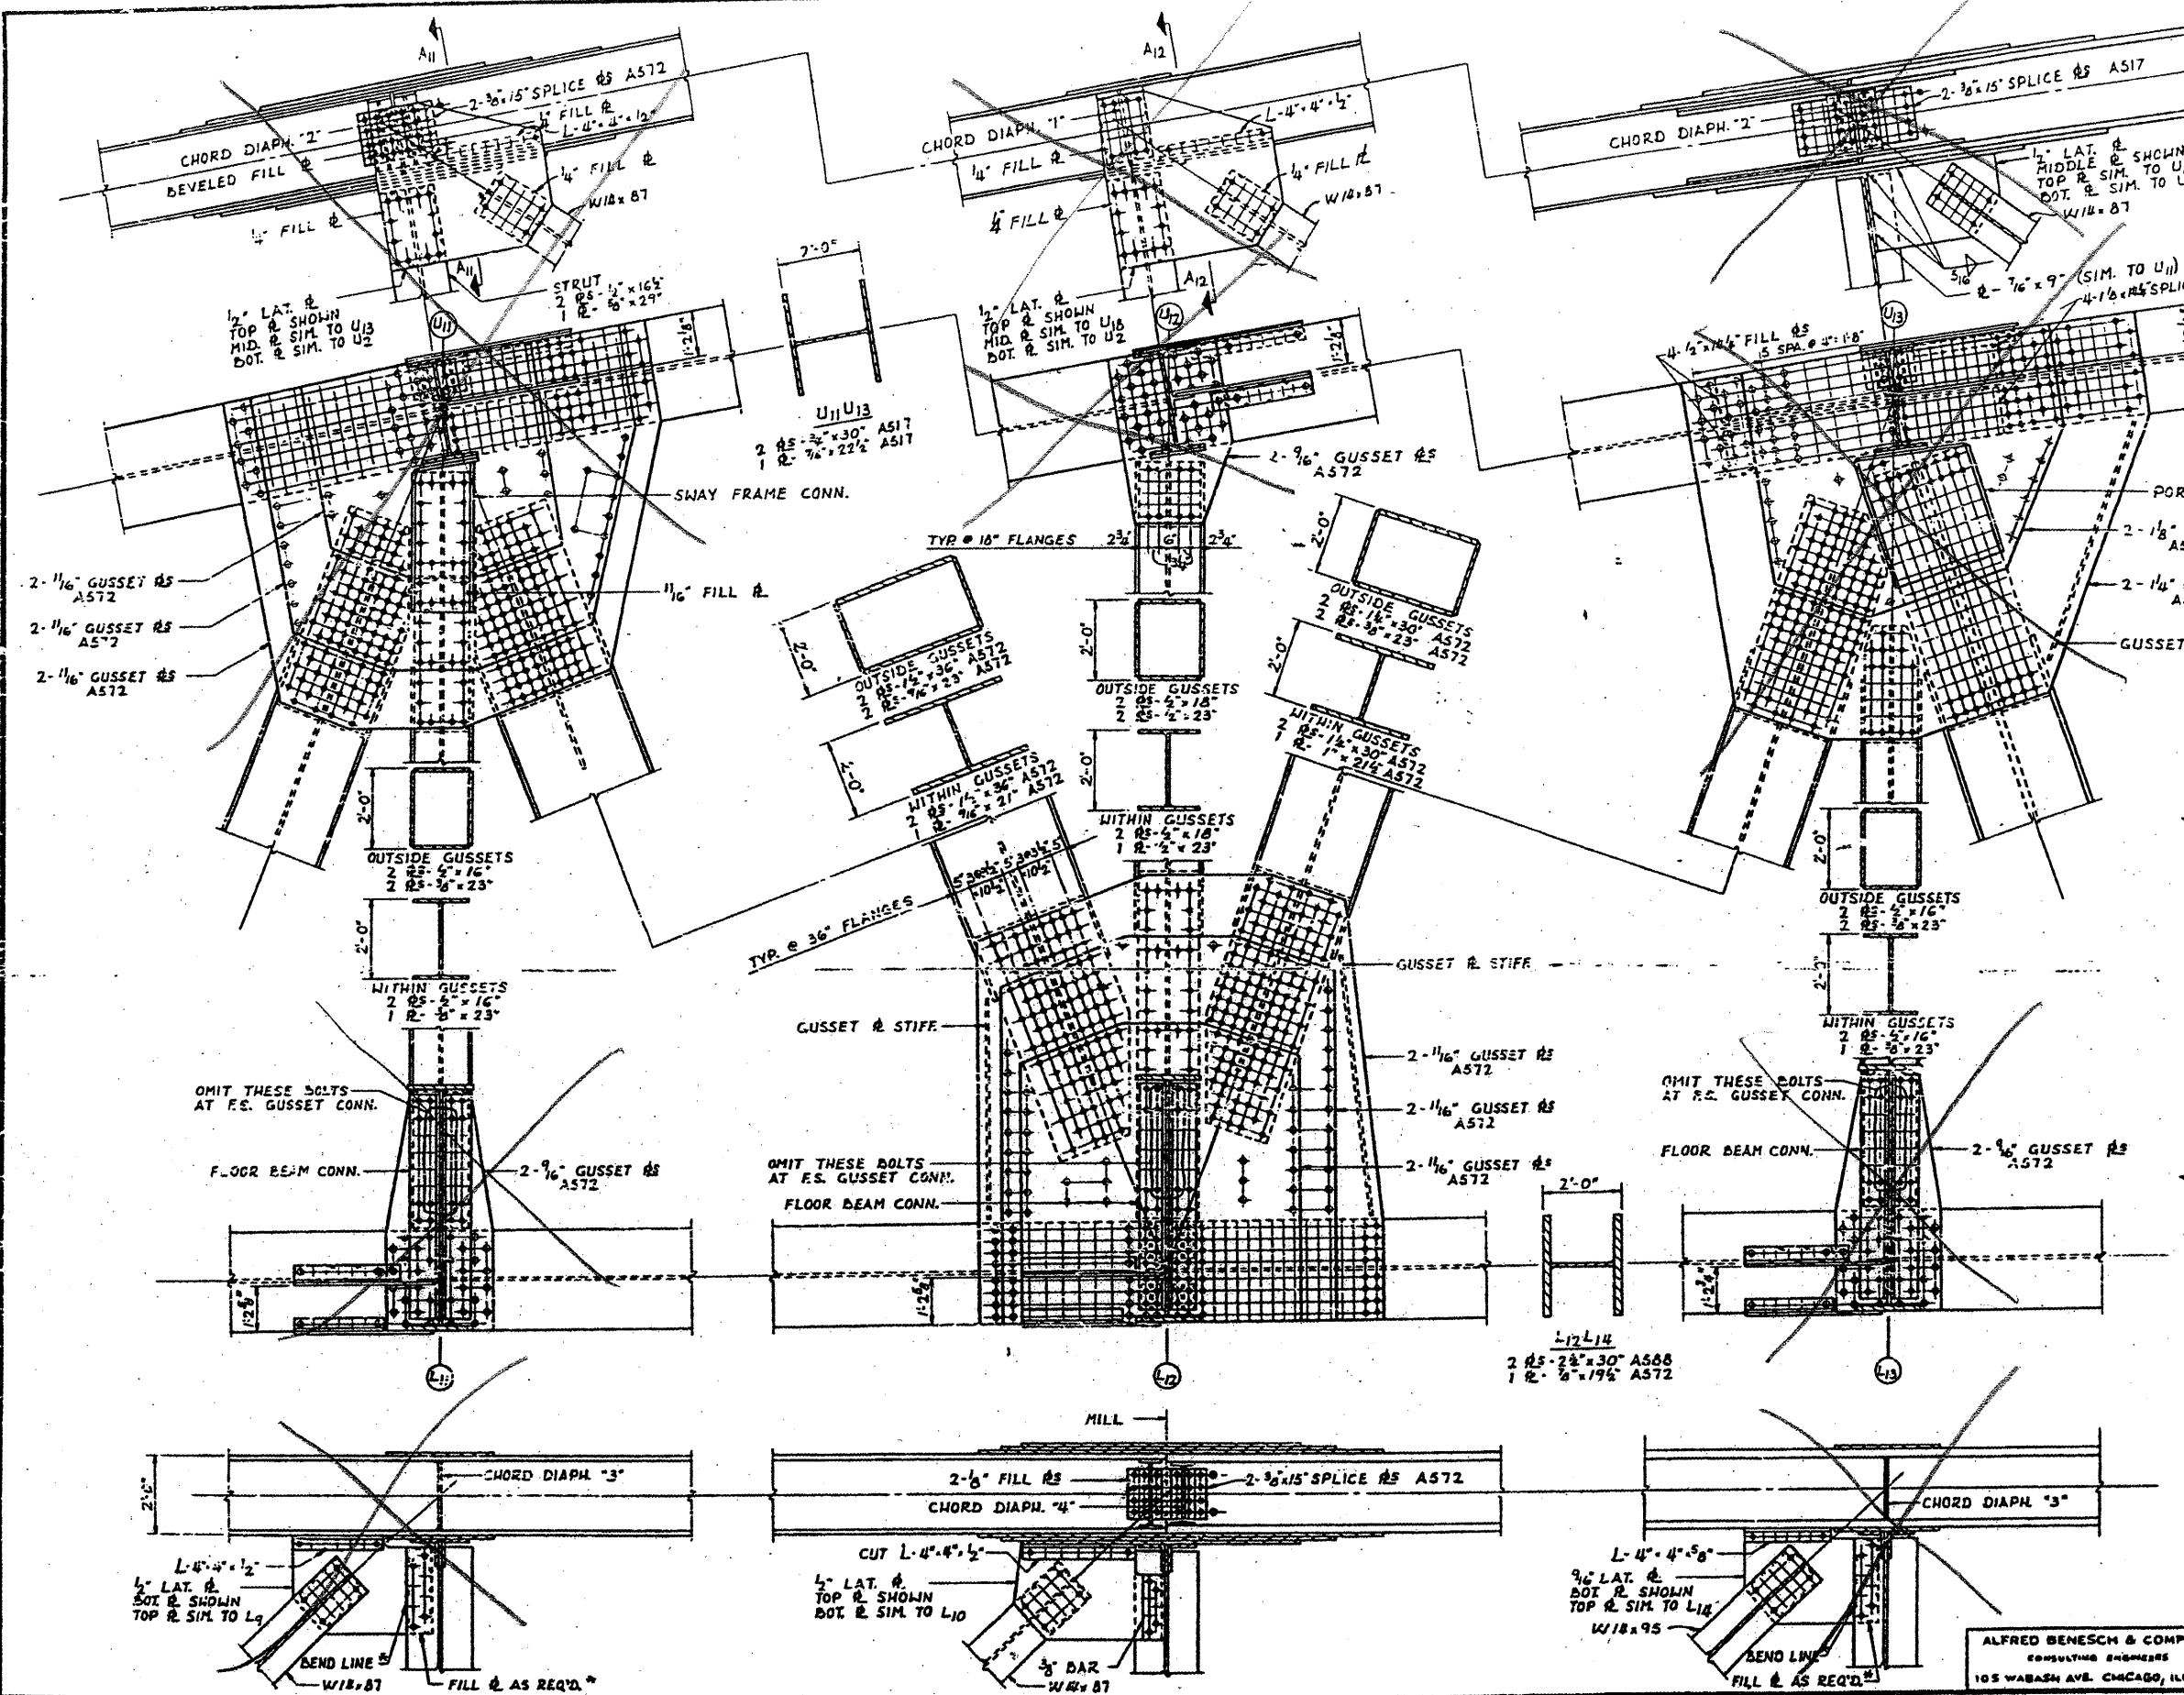

SECTION A11-A11  
 SWAY FRAME CONNECTION & VERTICAL AND DIAGONAL TRUSS MEMBERS NOT SHOWN

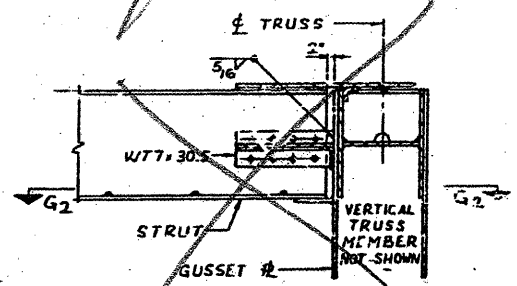

SECTION A12-A12  
 VERTICAL TRUSS MEMBER NOT SHOWN

BRIDGE NO. 1  
 STRUCTURE NO. 002-0022  
 FOR INFORMATION ONLY

TRUSS DETAILS - L11 TO L13 & U11  
 F.A.I. RTE. 57 OVER THE MISSISSIPPI RIVER  
 PROJECT 1-57-91.10  
 SECTION 02-1B-11F&E  
 ALEXANDER COUNTY, ILLINOIS  
 MISSISSIPPI COUNTY, MISSOURI  
 STA. 1141 + 84.75 TO STA. 1182 + 75.25

ALFRED BENESCH & COMPANY  
 CONSULTING ENGINEERS  
 105 WABASH AVE. CHICAGO, ILLINOIS