

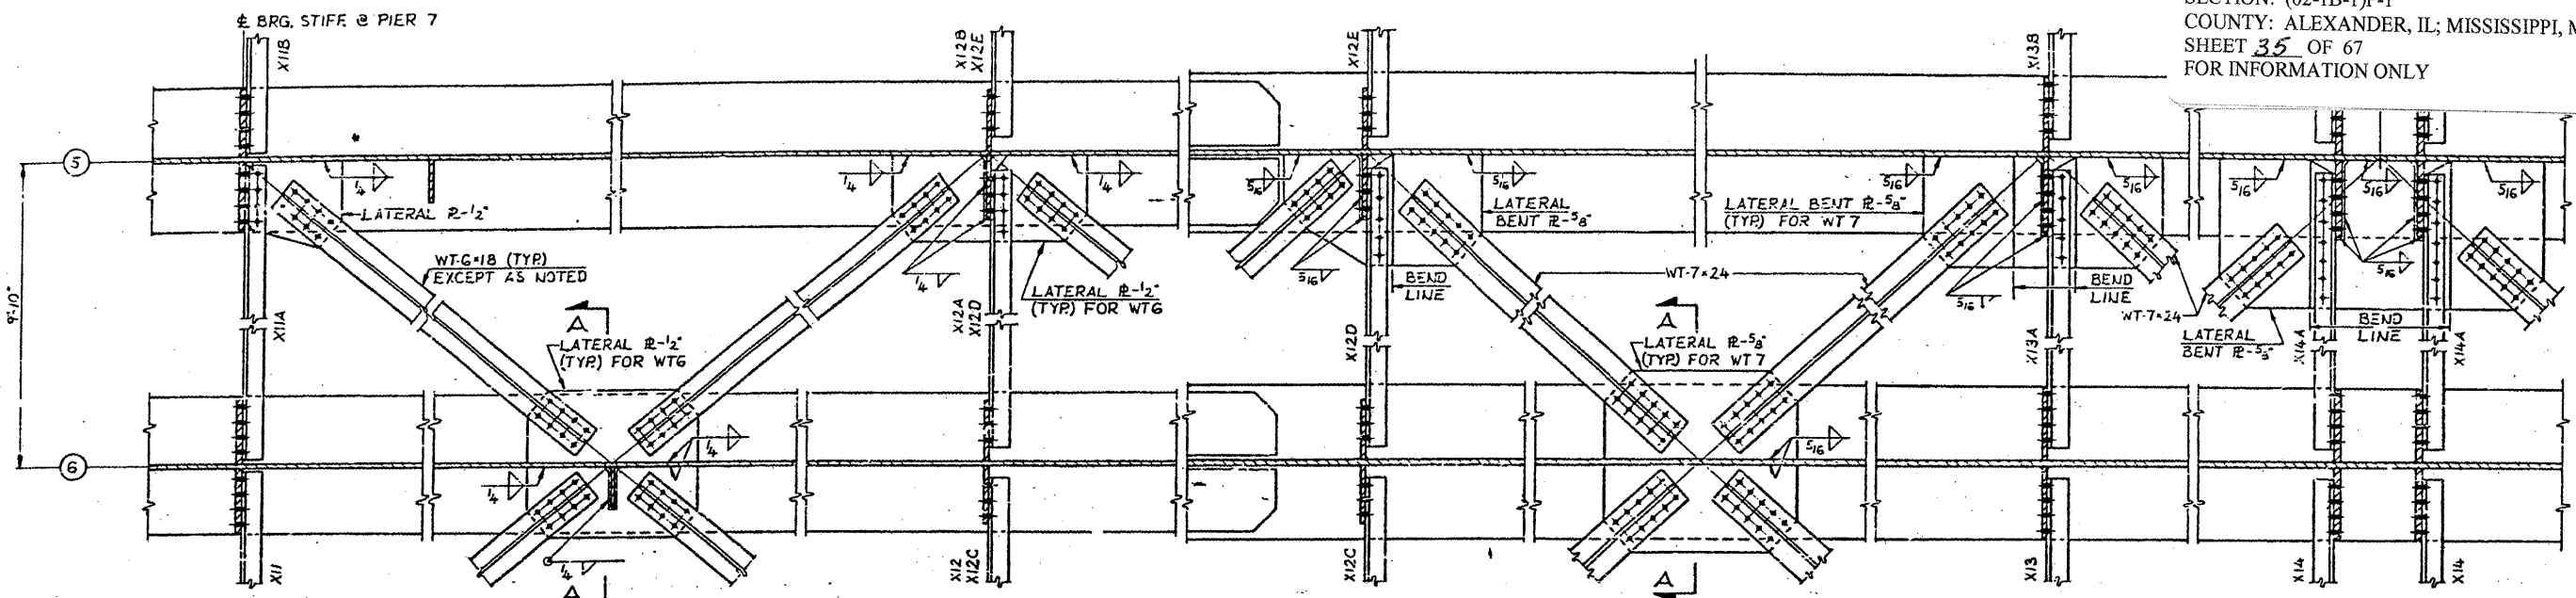
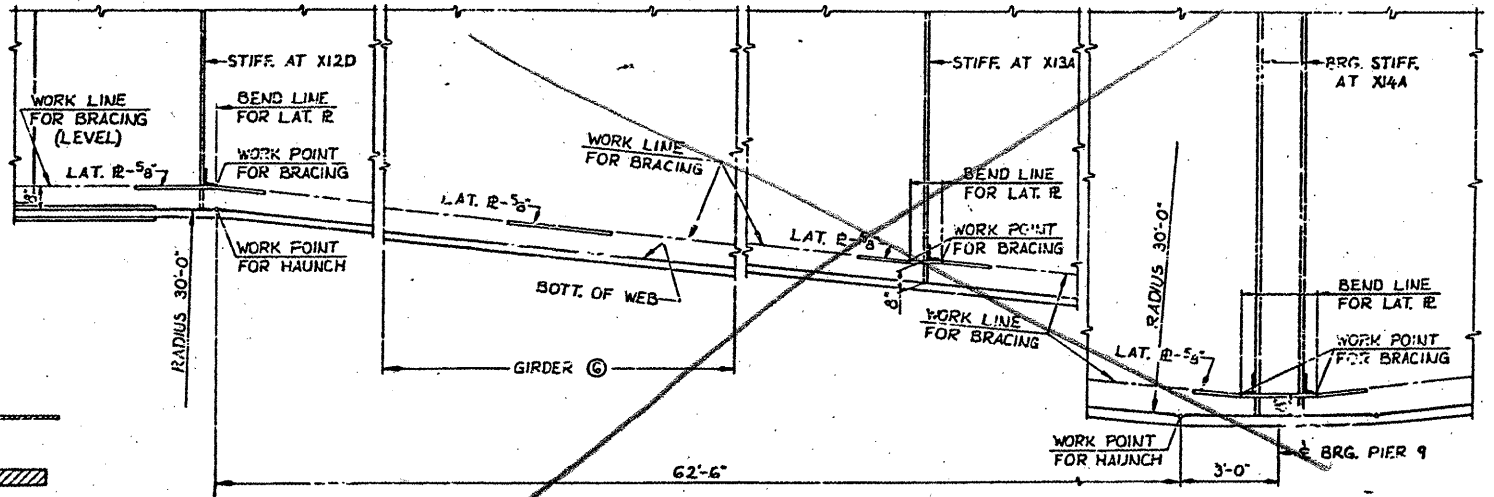


CONTRACT: 78040
 ROUTE: F.A.I. 57
 SECTION: (02-1B-1)P-1
 COUNTY: ALEXANDER, IL; MISSISSIPPI, MO
 SHEET 35 OF 67
 FOR INFORMATION ONLY

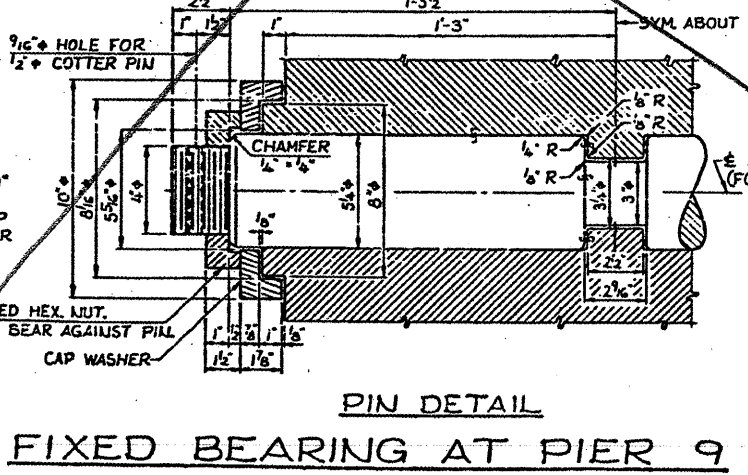

BOTTOM LATERAL BRACING CONNECTIONS

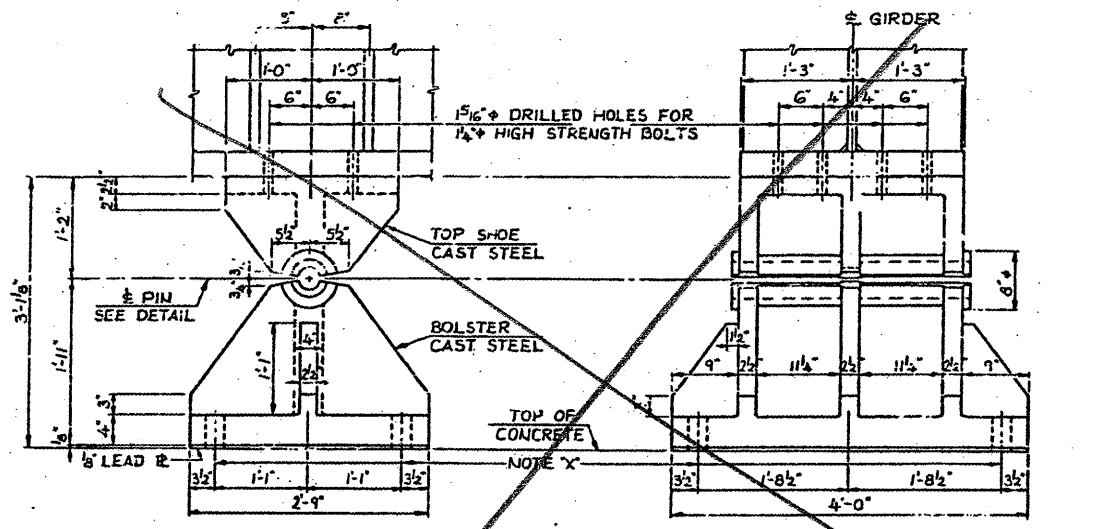

SECTION A-A

NOTES:
 ALL MATERIAL ASTM A36 UNLESS NOTED.
 ALL FASTENERS SHALL BE 7/8" ASTM A325 HIGH STRENGTH BOLTS UNLESS NOTED.
 FOR BEARING NOTES SEE SHT. 15.

BRIDGE NO. 1
 STRUCTURE NO. 002-0022
 FOR INFORMATION ONLY

STEEL DETAILS - SPANS 8A 8B
F. A. I. RTE. 57 OVER THE MISSISSIPPI RIVER
PROJECT 1-57-9(6)O
SECTION (02-1B-1)P
ALEXANDER COUNTY, ILLINOIS
MISSISSIPPI COUNTY, MISSOURI
STA. 1141 + 84.75 TO STA. 1182 + 75.25