
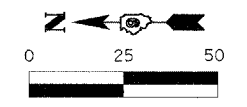


**LEGEND**

- PROPOSED RESURFACING TRANSITION AT OLMSTEAD ROAD OVERPASS (SEE DETAIL SHEET 17)

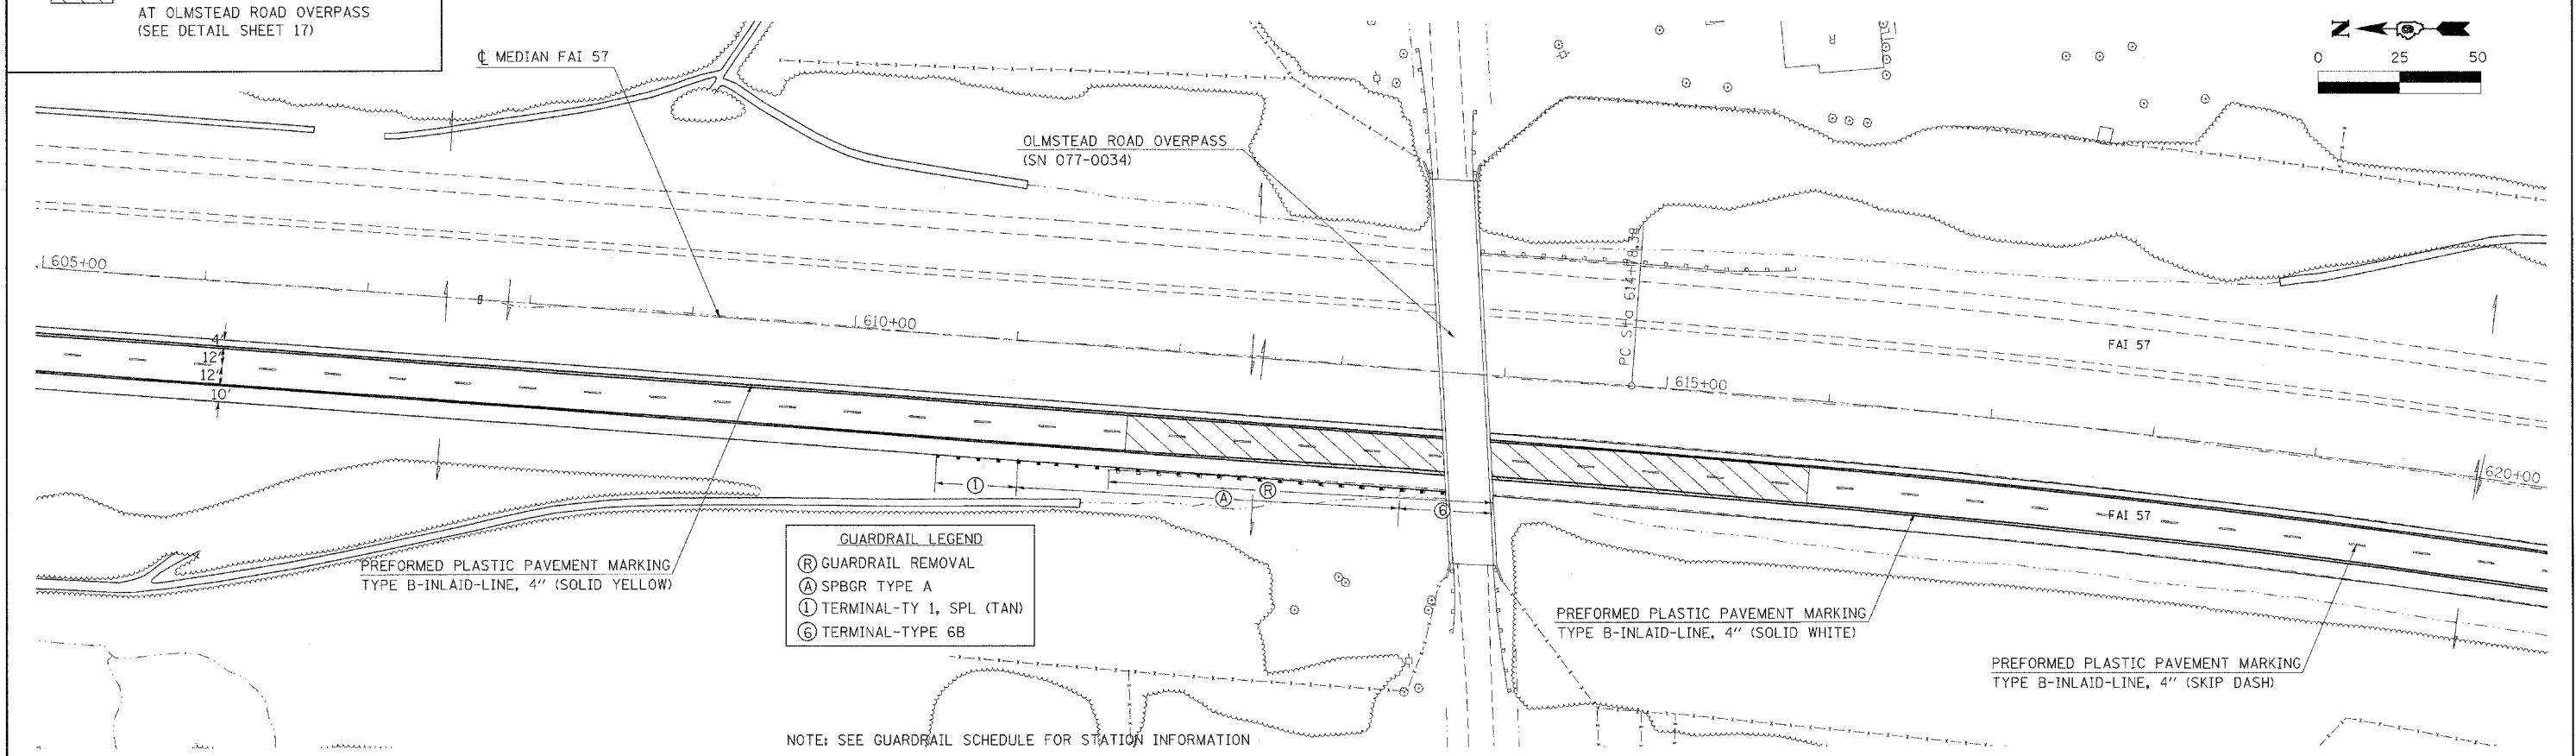

**GUARDRAIL LEGEND**  
 (R) GUARDRAIL REMOVAL  
 (A) SPBGR TYPE A  
 (1) TERMINAL-TY 1, SPL (TAN)  
 (6) TERMINAL-TYPE 6B

NOTE: SEE GUARDRAIL SCHEDULE FOR STATION INFORMATION

FILE NAME = e:\projects\78051\78051-mso.dgn	USER NAME = carlsonj	DESIGNED -	REVISED -	<b>STATE OF ILLINOIS DEPARTMENT OF TRANSPORTATION</b>	<b>PLAN SHEET</b>	F.A.I. RTE. 57	SECTION 77-(2,3)RS	COUNTY PULASKI	TOTAL SHEETS 19	SHEET NO. 12		
PLOT SCALE = 50,0000' / IN.	CHECKED -	REVISED -	REVISED -			SCALE:      SHEET NO.    OF    SHEETS    STA. 590+00    TO    STA. 620+00		CONTRACT NO. 78051				
PLOT DATE = 3/18/2008	DATE -	REVISED -	REVISED -			FED. ROAD DIST. NO.    ILLINOIS    FED. AID PROJECT						