


**LEGEND**

	- PROPOSED STONE RIPRAP DITCH
	- PROPOSED STONE RIPRAP CLASS A3
	- PROPOSED SEEDING

NOTE: SEE SHEET 18 FOR DETAILS OF STONE RIPRAP DITCH, STONE RIPRAP CLASS A3, AND SEEDING

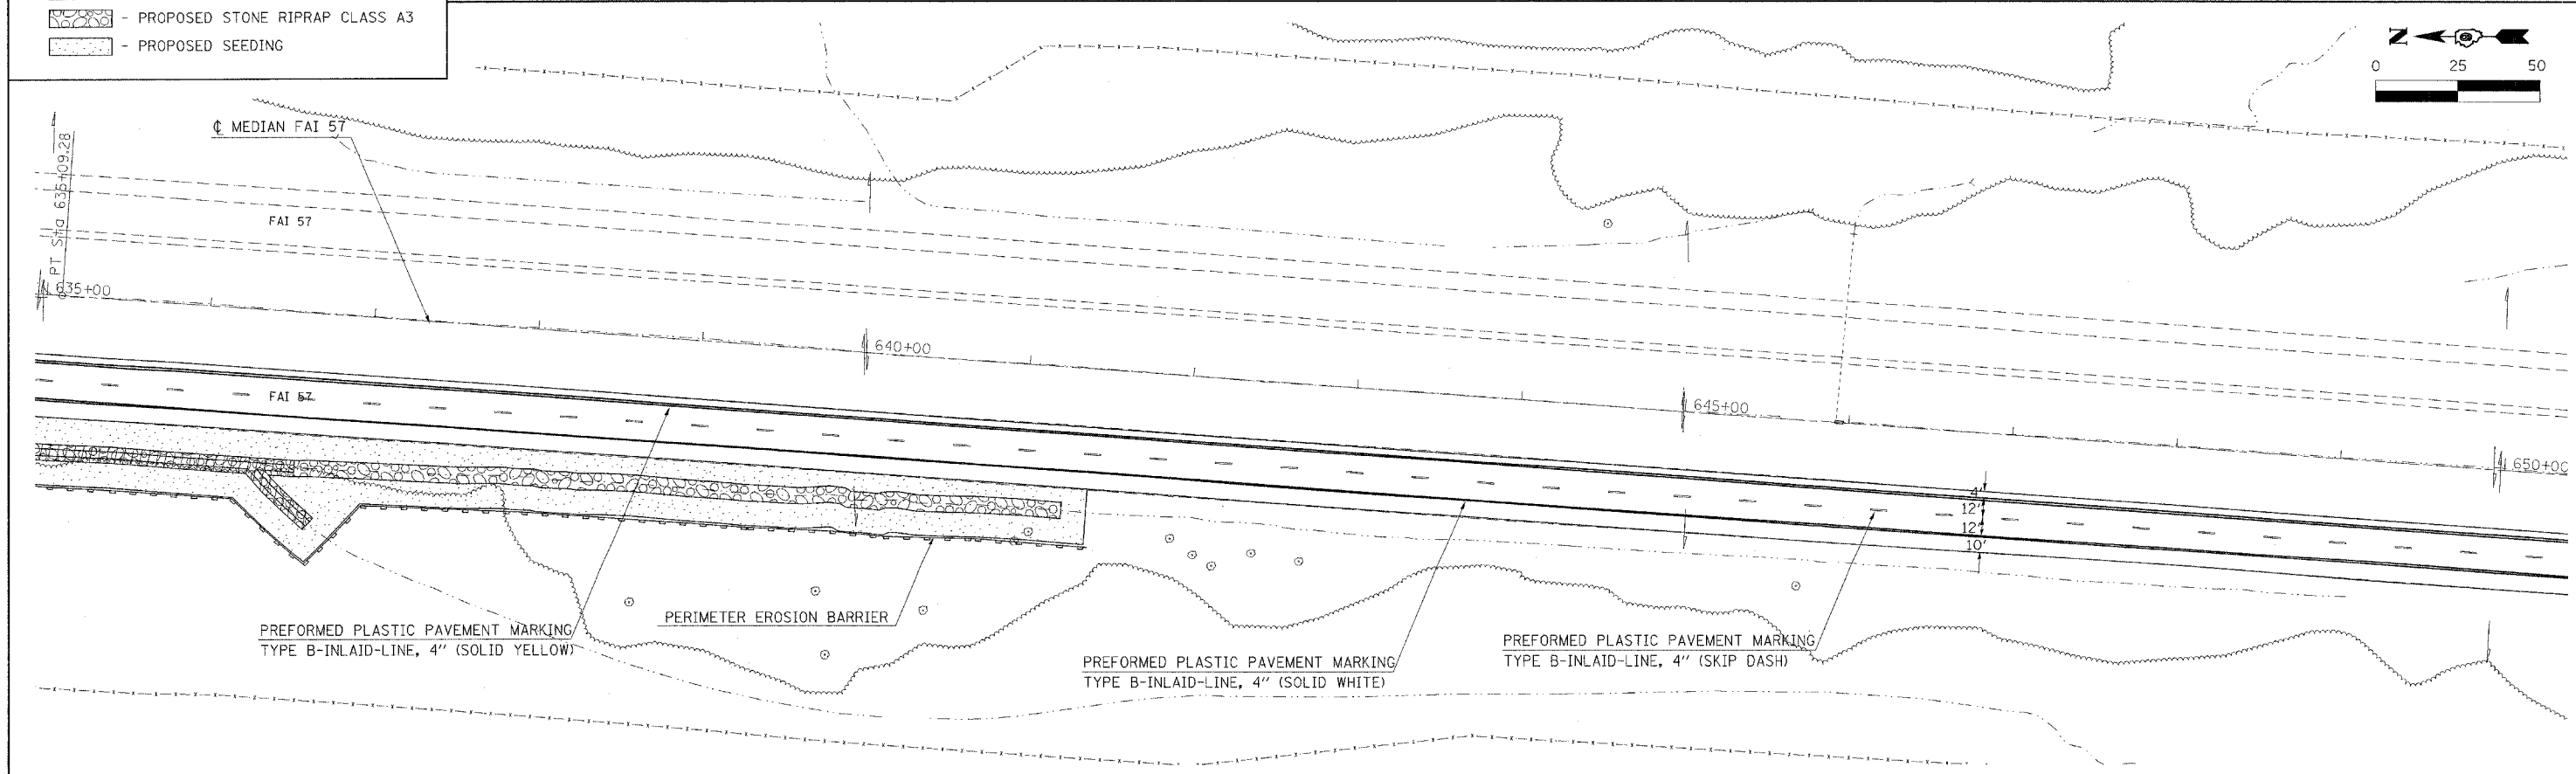

FILE NAME =  
 c:\projects\78051\78051-misc.dgn

USER NAME = earlsonc  
 PLOT SCALE = 50.0000' / IN.  
 PLOT DATE = 3/18/2008

DESIGNED -  
 DRAWN -  
 CHECKED -  
 DATE -

REVISED -  
 REVISED -  
 REVISED -  
 REVISED -

**STATE OF ILLINOIS  
 DEPARTMENT OF TRANSPORTATION**

**PLAN SHEET**

SCALE: SHEET NO. OF SHEETS STA. 620+00 TO STA. 650+00

F.A.I. RTE. 57	SECTION 77-(2,3)RS	COUNTY PULASKI	TOTAL SHEETS 19	SHEET NO. 13
CONTRACT NO. 78051				
FED. ROAD DIST. NO. ILLINOIS FED. AID PROJECT				