


PLAN	SURVEYED	DATE
NOTE BOOK NO.	ALIGNED	
	BY	
	CHECKED	
	BY	
	DATE	
	NO. OF WAY CHECKED	
	PAID FILE NAME	

PROFILE	SURVEYED	DATE
NOTE BOOK NO.	ALIGNED	
	BY	
	CHECKED	
	BY	
	DATE	
	NO. OF WAY CHECKED	
	PAID FILE NAME	

DRAINAGE PROFILE - PROPOSED 54" PIPE CULVERT

DRAINAGE PROFILE - PROPOSED 15" STORM SEWER

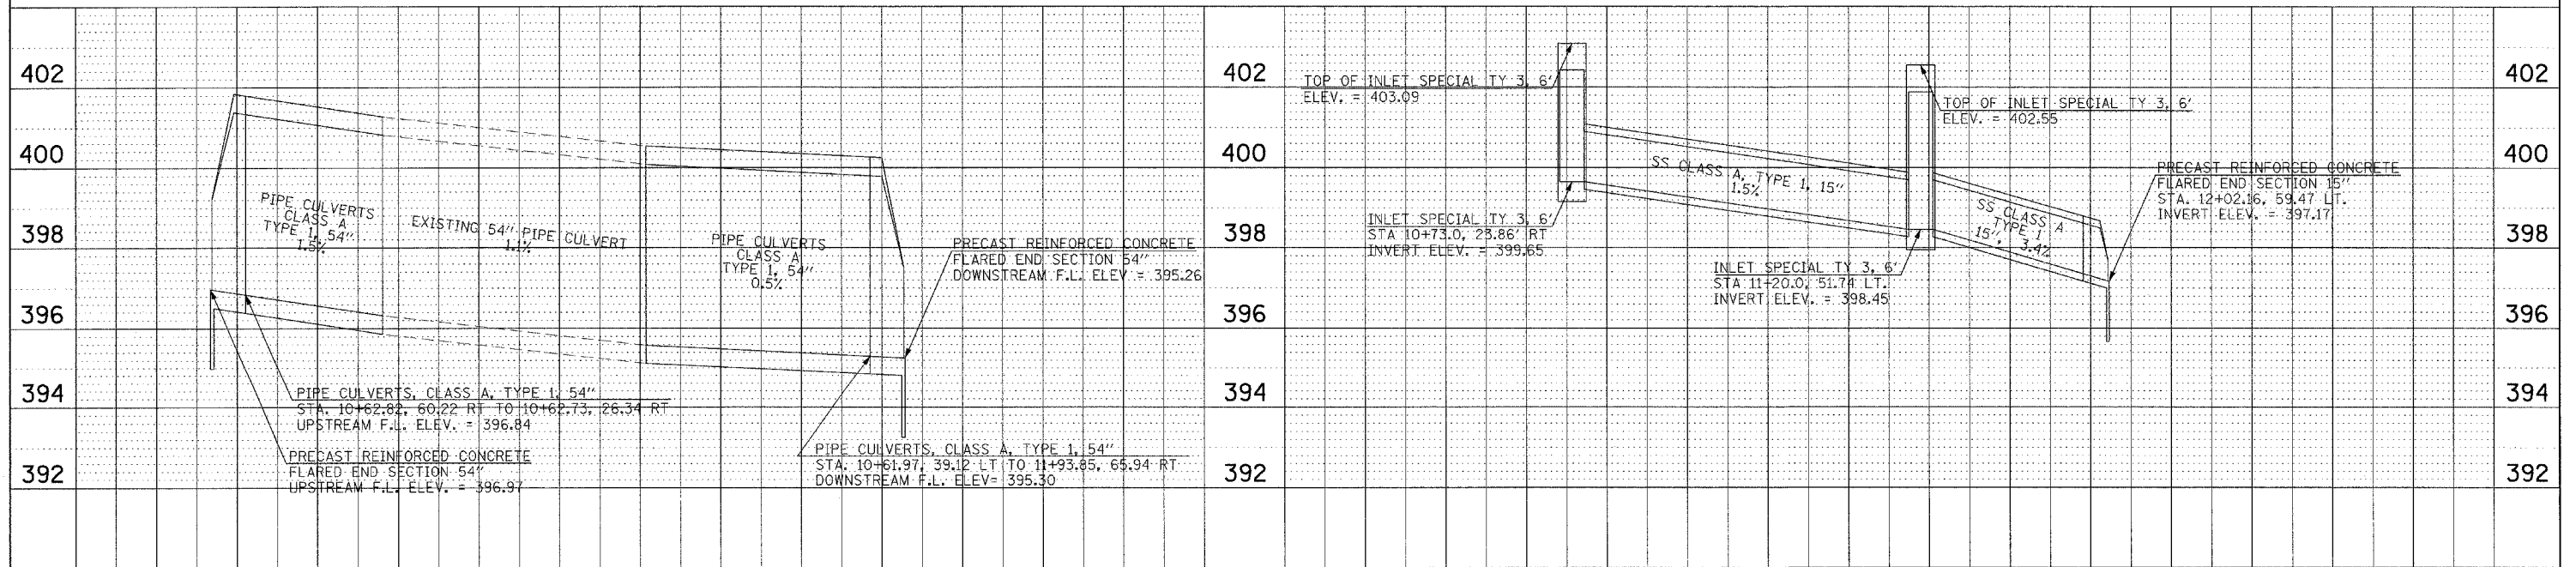

FILE NAME =	USER NAME = naeadp	DESIGNED -	REVISED -	<b>STATE OF ILLINOIS DEPARTMENT OF TRANSPORTATION</b>	<b>DRAINAGE PROFILE SHEET</b>	F.A. RTE.	SECTION	COUNTY	TOTAL SHEETS	SHEET NO.	
c:\projects\78055\4978055.sh\p\pr.f.dgn	PLOT SCALE = 28.0000' / IN.	DRAWN -	REVISED -			873	(28-5) TS-3, N-1	FRANKLIN	38	11	
PLOT DATE = 3/18/2008	CHECKED -	REVISED -	SCALE: 20			SHEET NO. OF SHEETS	STA. 10+26.00 TO STA. 11+81.10	CONTRACT NO. 78055			
	DATE -	REVISED -	FED. ROAD DIST. NO. ILLINOIS FED. AID PROJECT								