


# KEN GRAY BLVD.

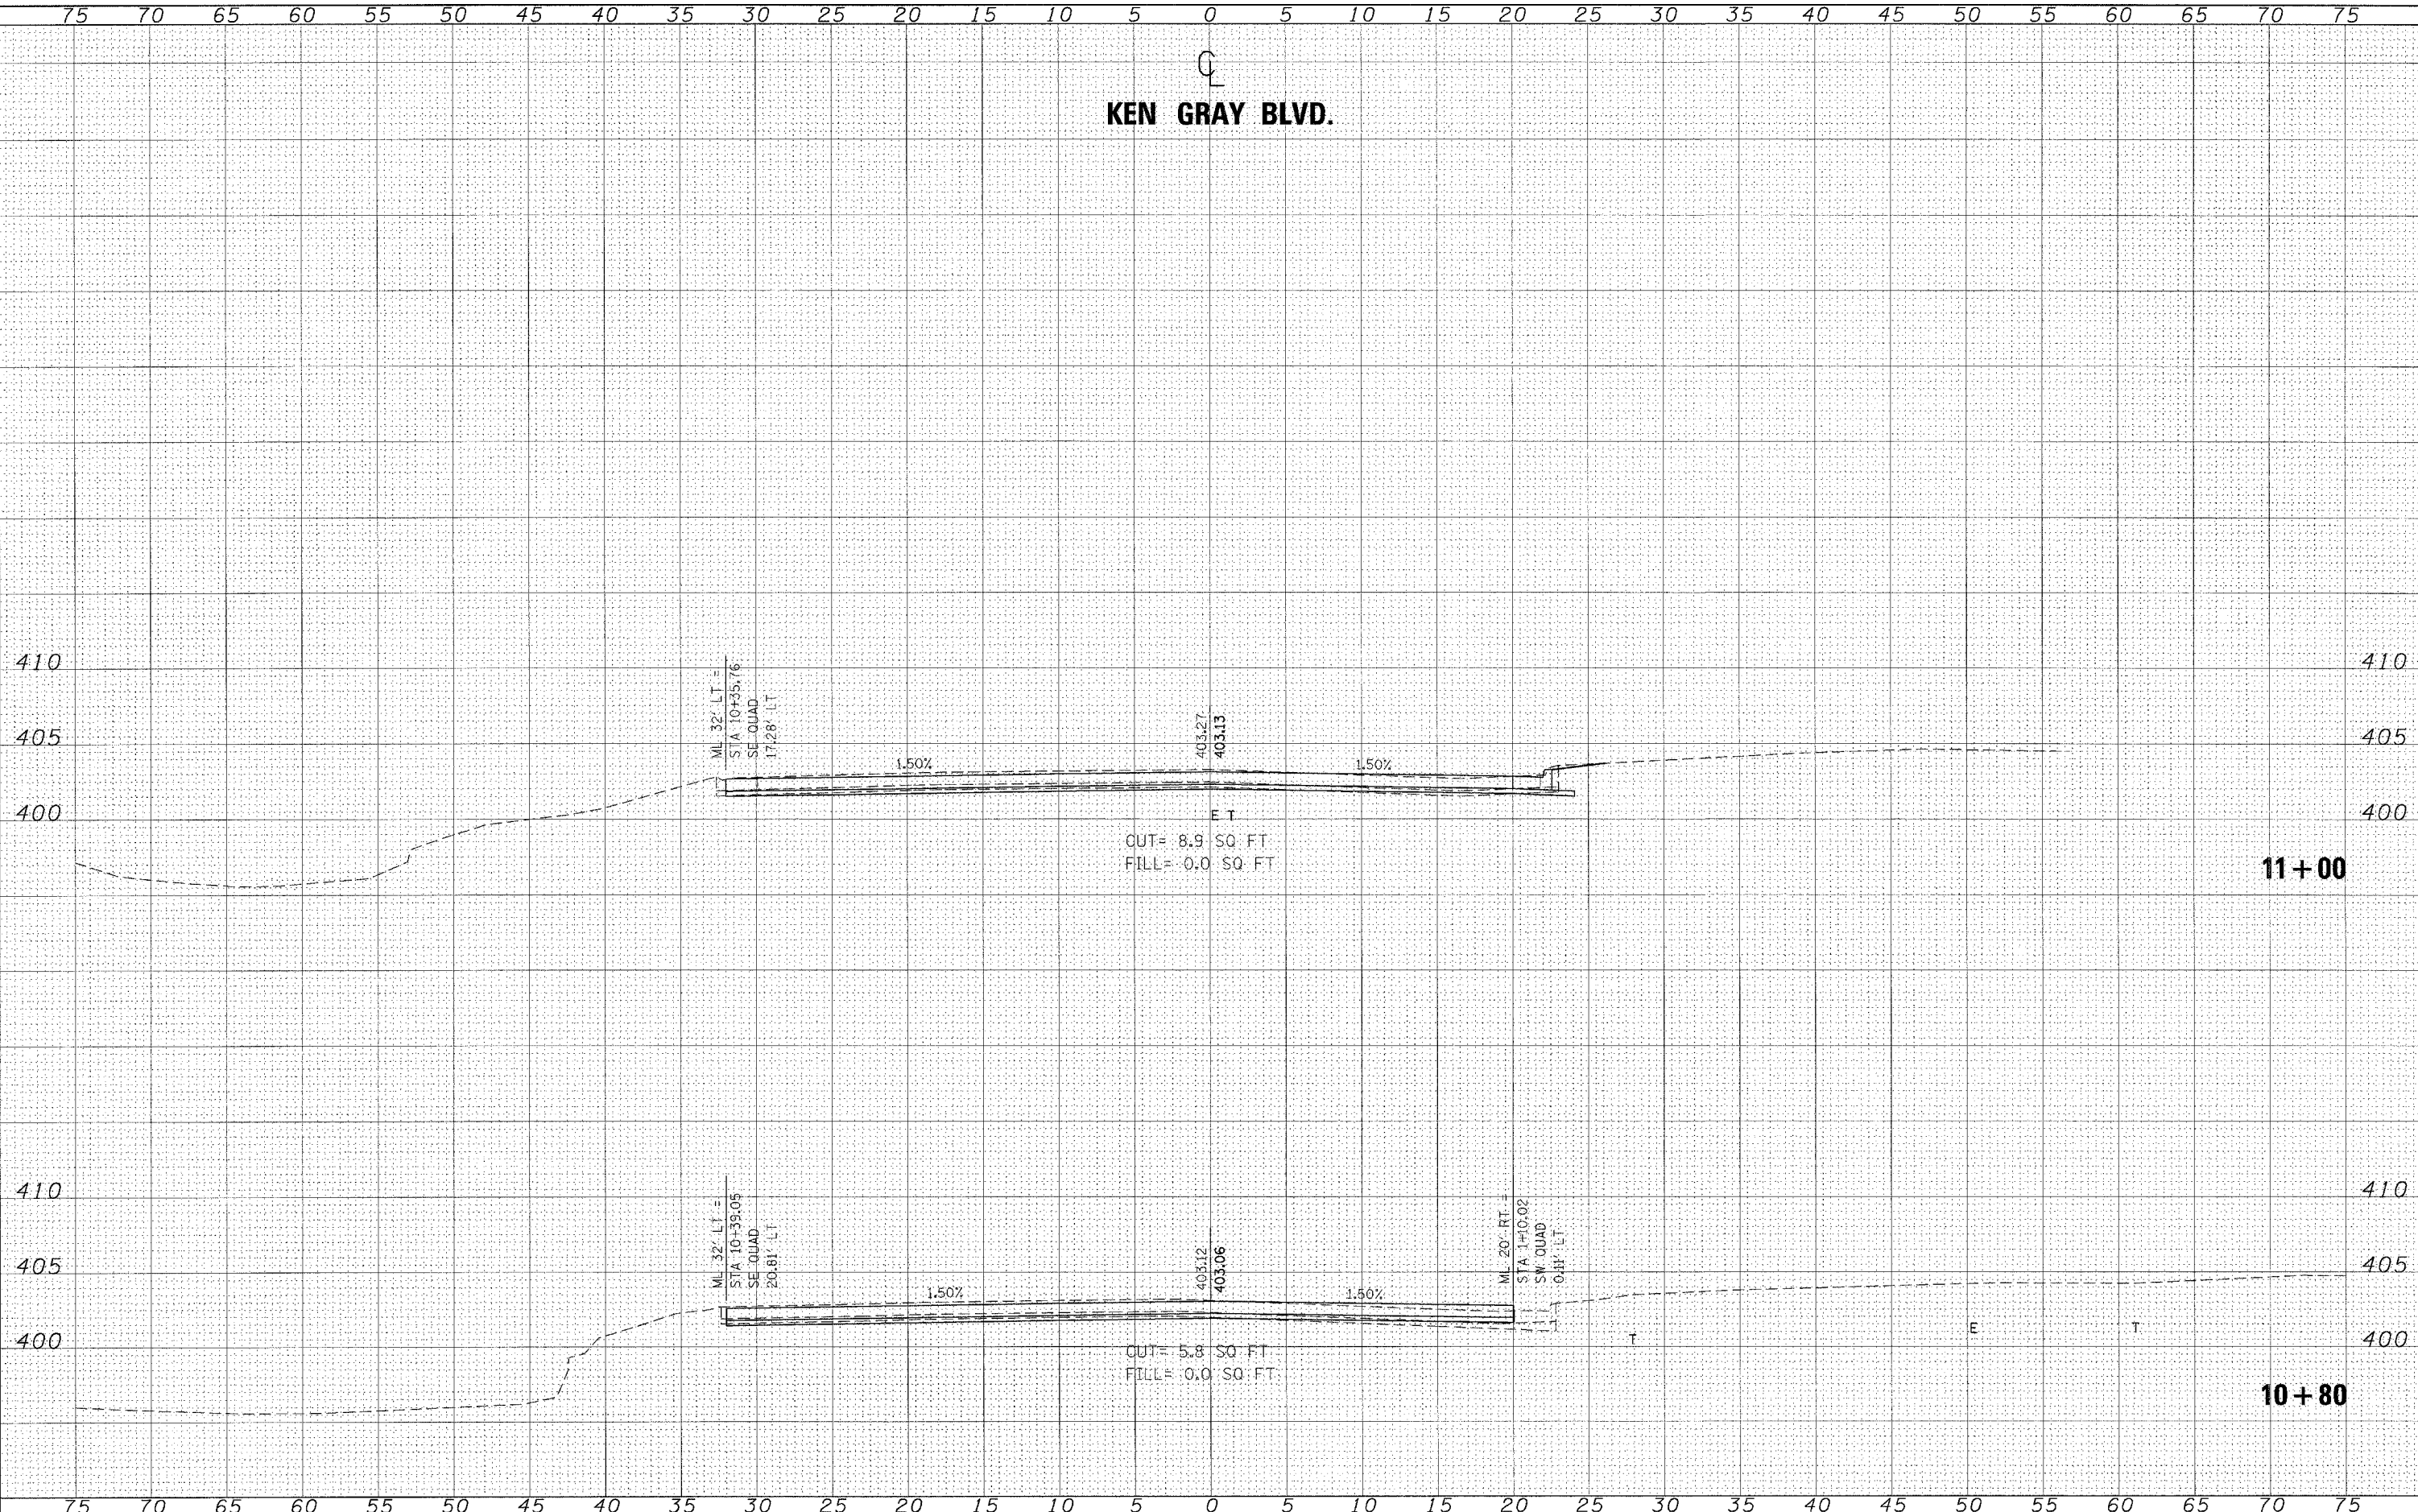

DATE	
BY	
SURVEYED	
PLOTTED	
NOTE BOOK	
AREAS CHECKED	

DATE	
BY	
SURVEYED	
PLOTTED	
NOTE BOOK	
AREAS CHECKED	

FILE NAME = c:\projects\78055\78055\_sht\_xssht3.dgn

USER NAME = noasdp  
 DESIGNED -  
 DRAWN -  
 CHECKED -  
 DATE - 3/18/2008

REVISED -  
 REVISED -  
 REVISED -  
 REVISED -

**STATE OF ILLINOIS  
 DEPARTMENT OF TRANSPORTATION**

**CROSS SECTIONS - KEN GRAY BLVD.**

SCALE: SHEET NO. OF SHEETS STA. 10+80.0000 TO STA. 11+00.0000

F.A. RTE.	SECTION	COUNTY	TOTAL SHEETS	SHEET NO.
873	(28-5) TS-3, N-1	FRANKLIN	38	24
FED. ROAD DIST. NO.			ILLINOIS FED. AID PROJECT	
			CONTRACT NO. 78055	