


KEN GRAY BLVD.

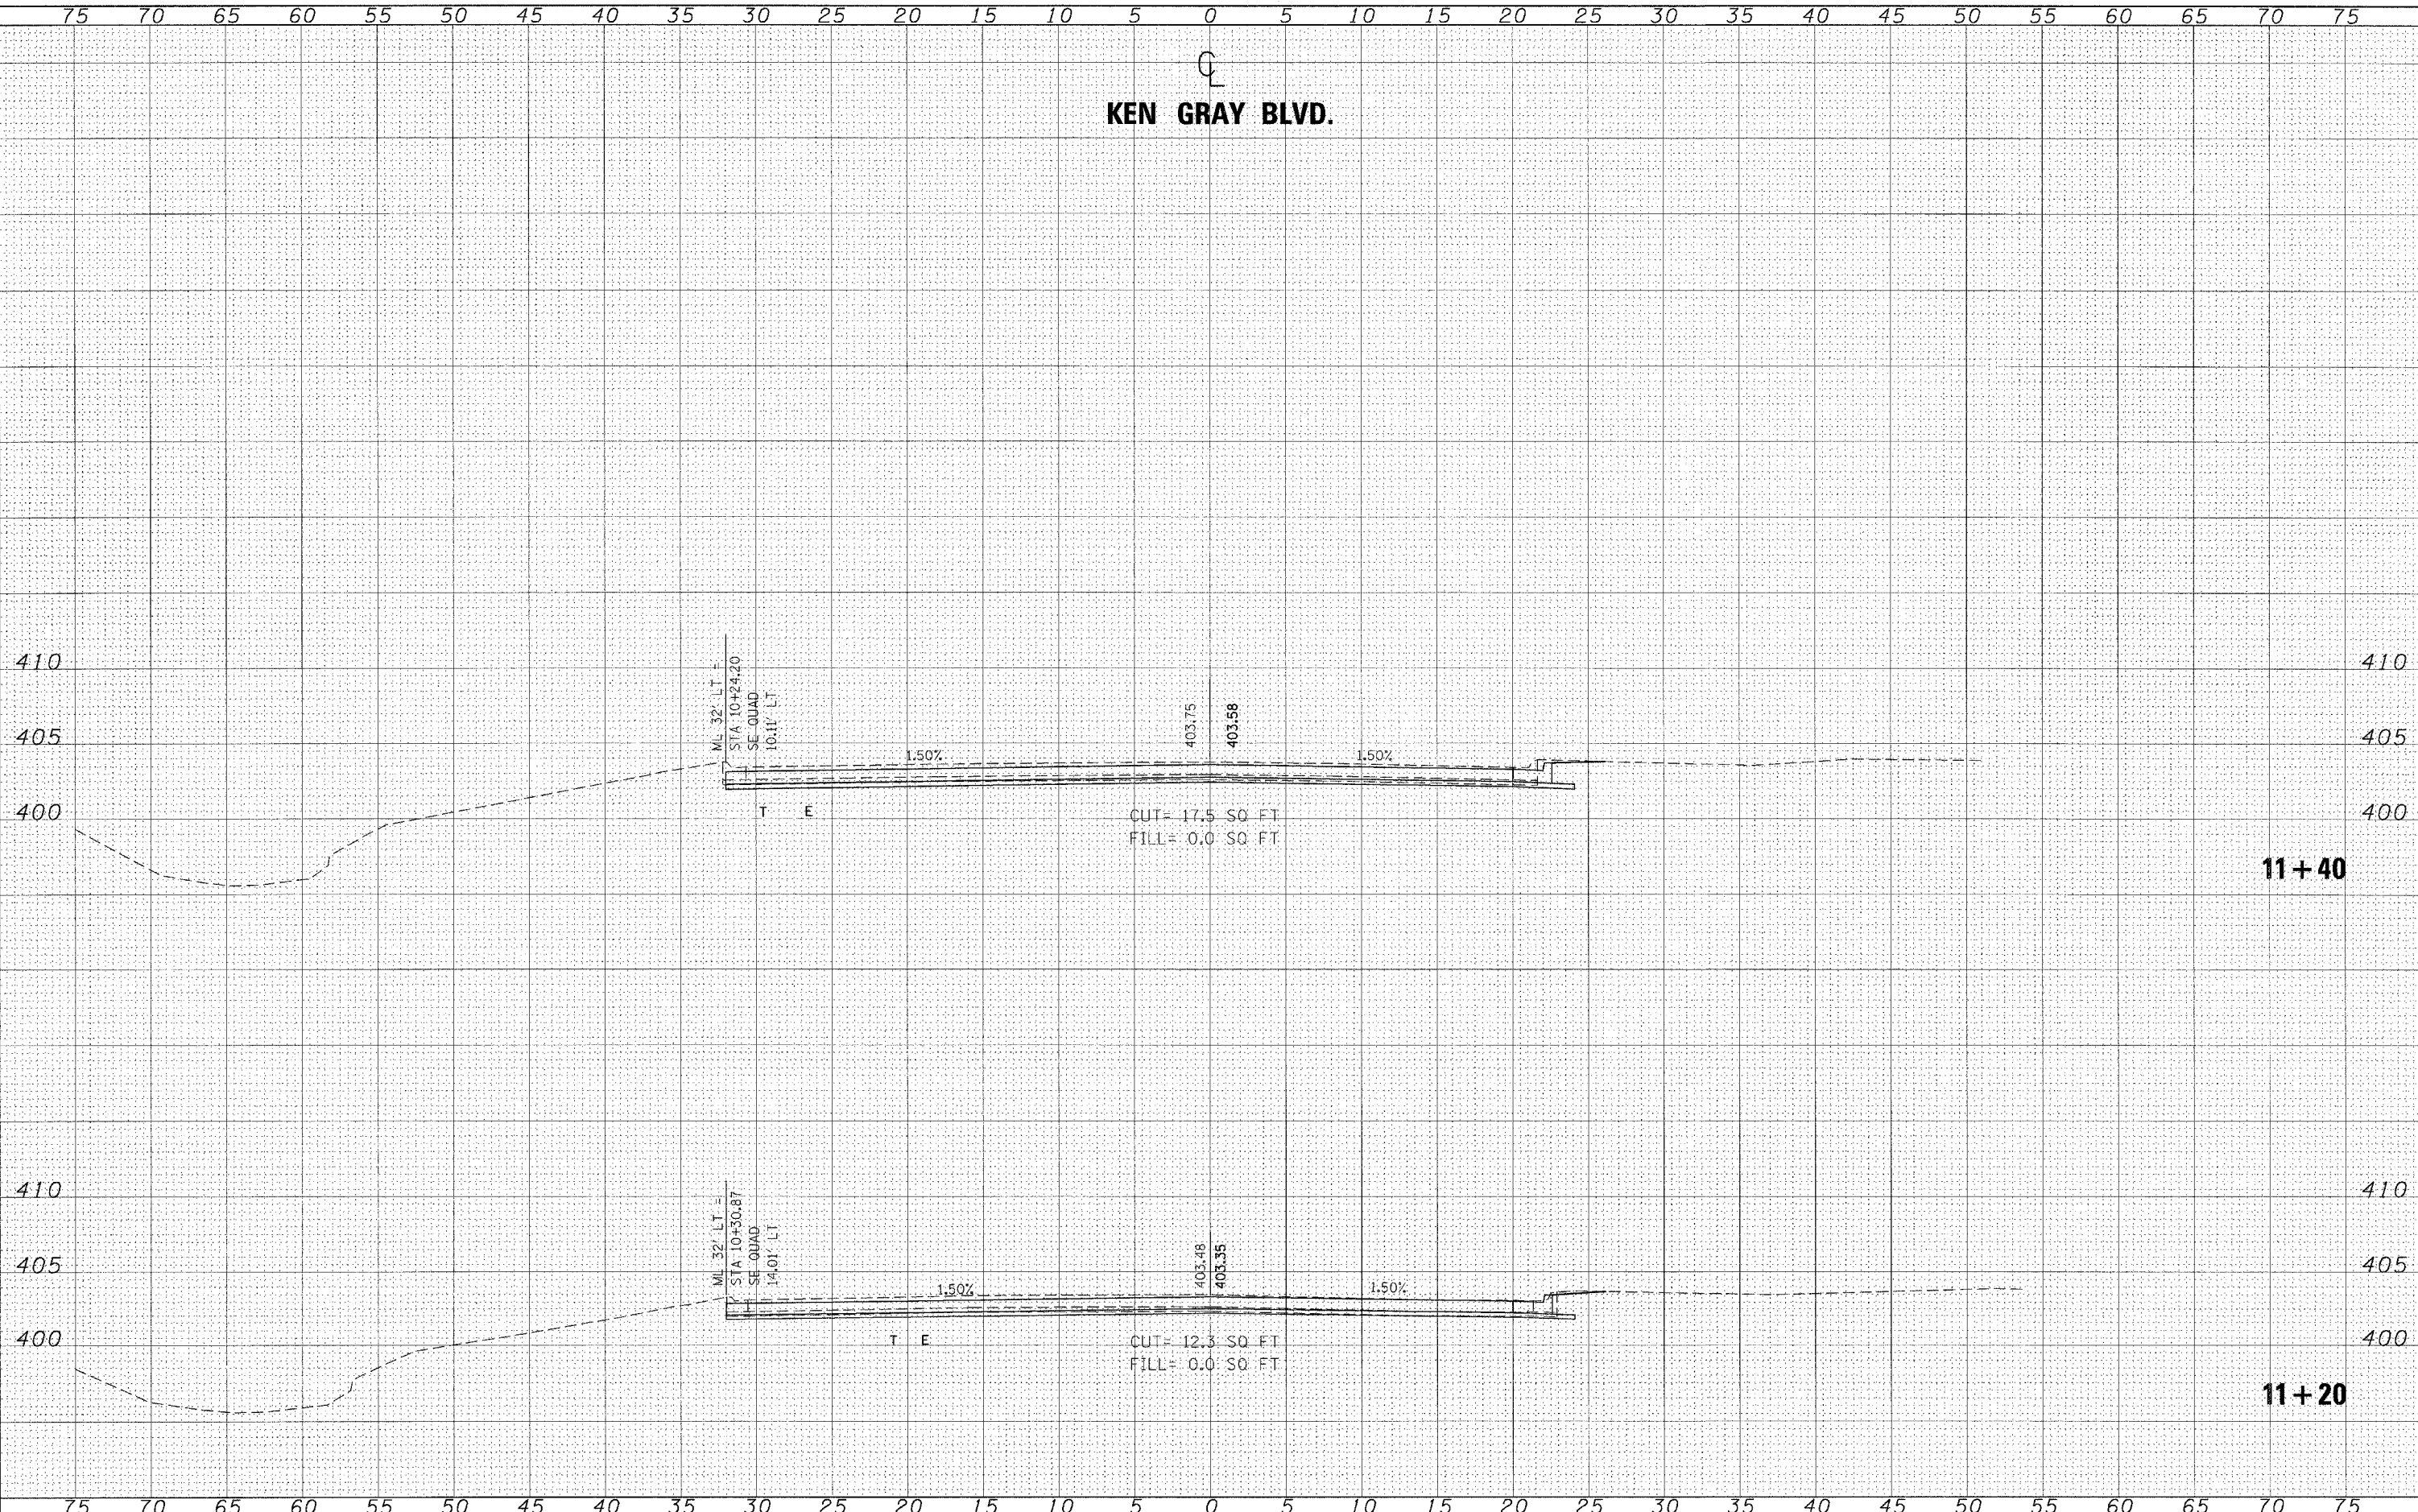

DATE	
BY	
FINAL	
SIGNED	
SURVEY	
PLOTTED	
NOTE BOOK	
TEMPLATE	
AREAS	
CHECKED	
NO.	

DATE	
BY	
ORIGINAL	
SURVEY	
PLOTTED	
NOTE BOOK	
TEMPLATE	
AREAS	
CHECKED	
NO.	

FILE NAME = c:\projects\78055\78055\_sht\ssht3.dgn

USER NAME = nbaasdp  
 PLOT SCALE = 5.0000" / IN.  
 PLOT DATE = 3/18/2009

DESIGNED -  
 DRAWN -  
 CHECKED -  
 DATE -

REVISED -  
 REVISED -  
 REVISED -  
 REVISED -

**STATE OF ILLINOIS  
 DEPARTMENT OF TRANSPORTATION**

**CROSS SECTIONS - KEN GRAY BLVD.**

SCALE: SHEET NO. OF SHEETS STA. 11+20.0000 TO STA. 11+40.0000

F.A. RTE.	SECTION	COUNTY	TOTAL SHEETS	SHEET NO.
873	(28-5) TS-3, N-1	FRANKLIN	38	25
FED. ROAD DIST. NO.			ILLINOIS FED. AID PROJECT	
CONTRACT NO. 78055				