


FINAL SURVEY	SURVEYED	BY	DATE
PLOTTED			
NOTE BOOK			
AREAS CHECKED			
NO.			

ORIGINAL SURVEY	SURVEYED	BY	DATE
PLOTTED			
NOTE BOOK			
AREAS CHECKED			
NO.			

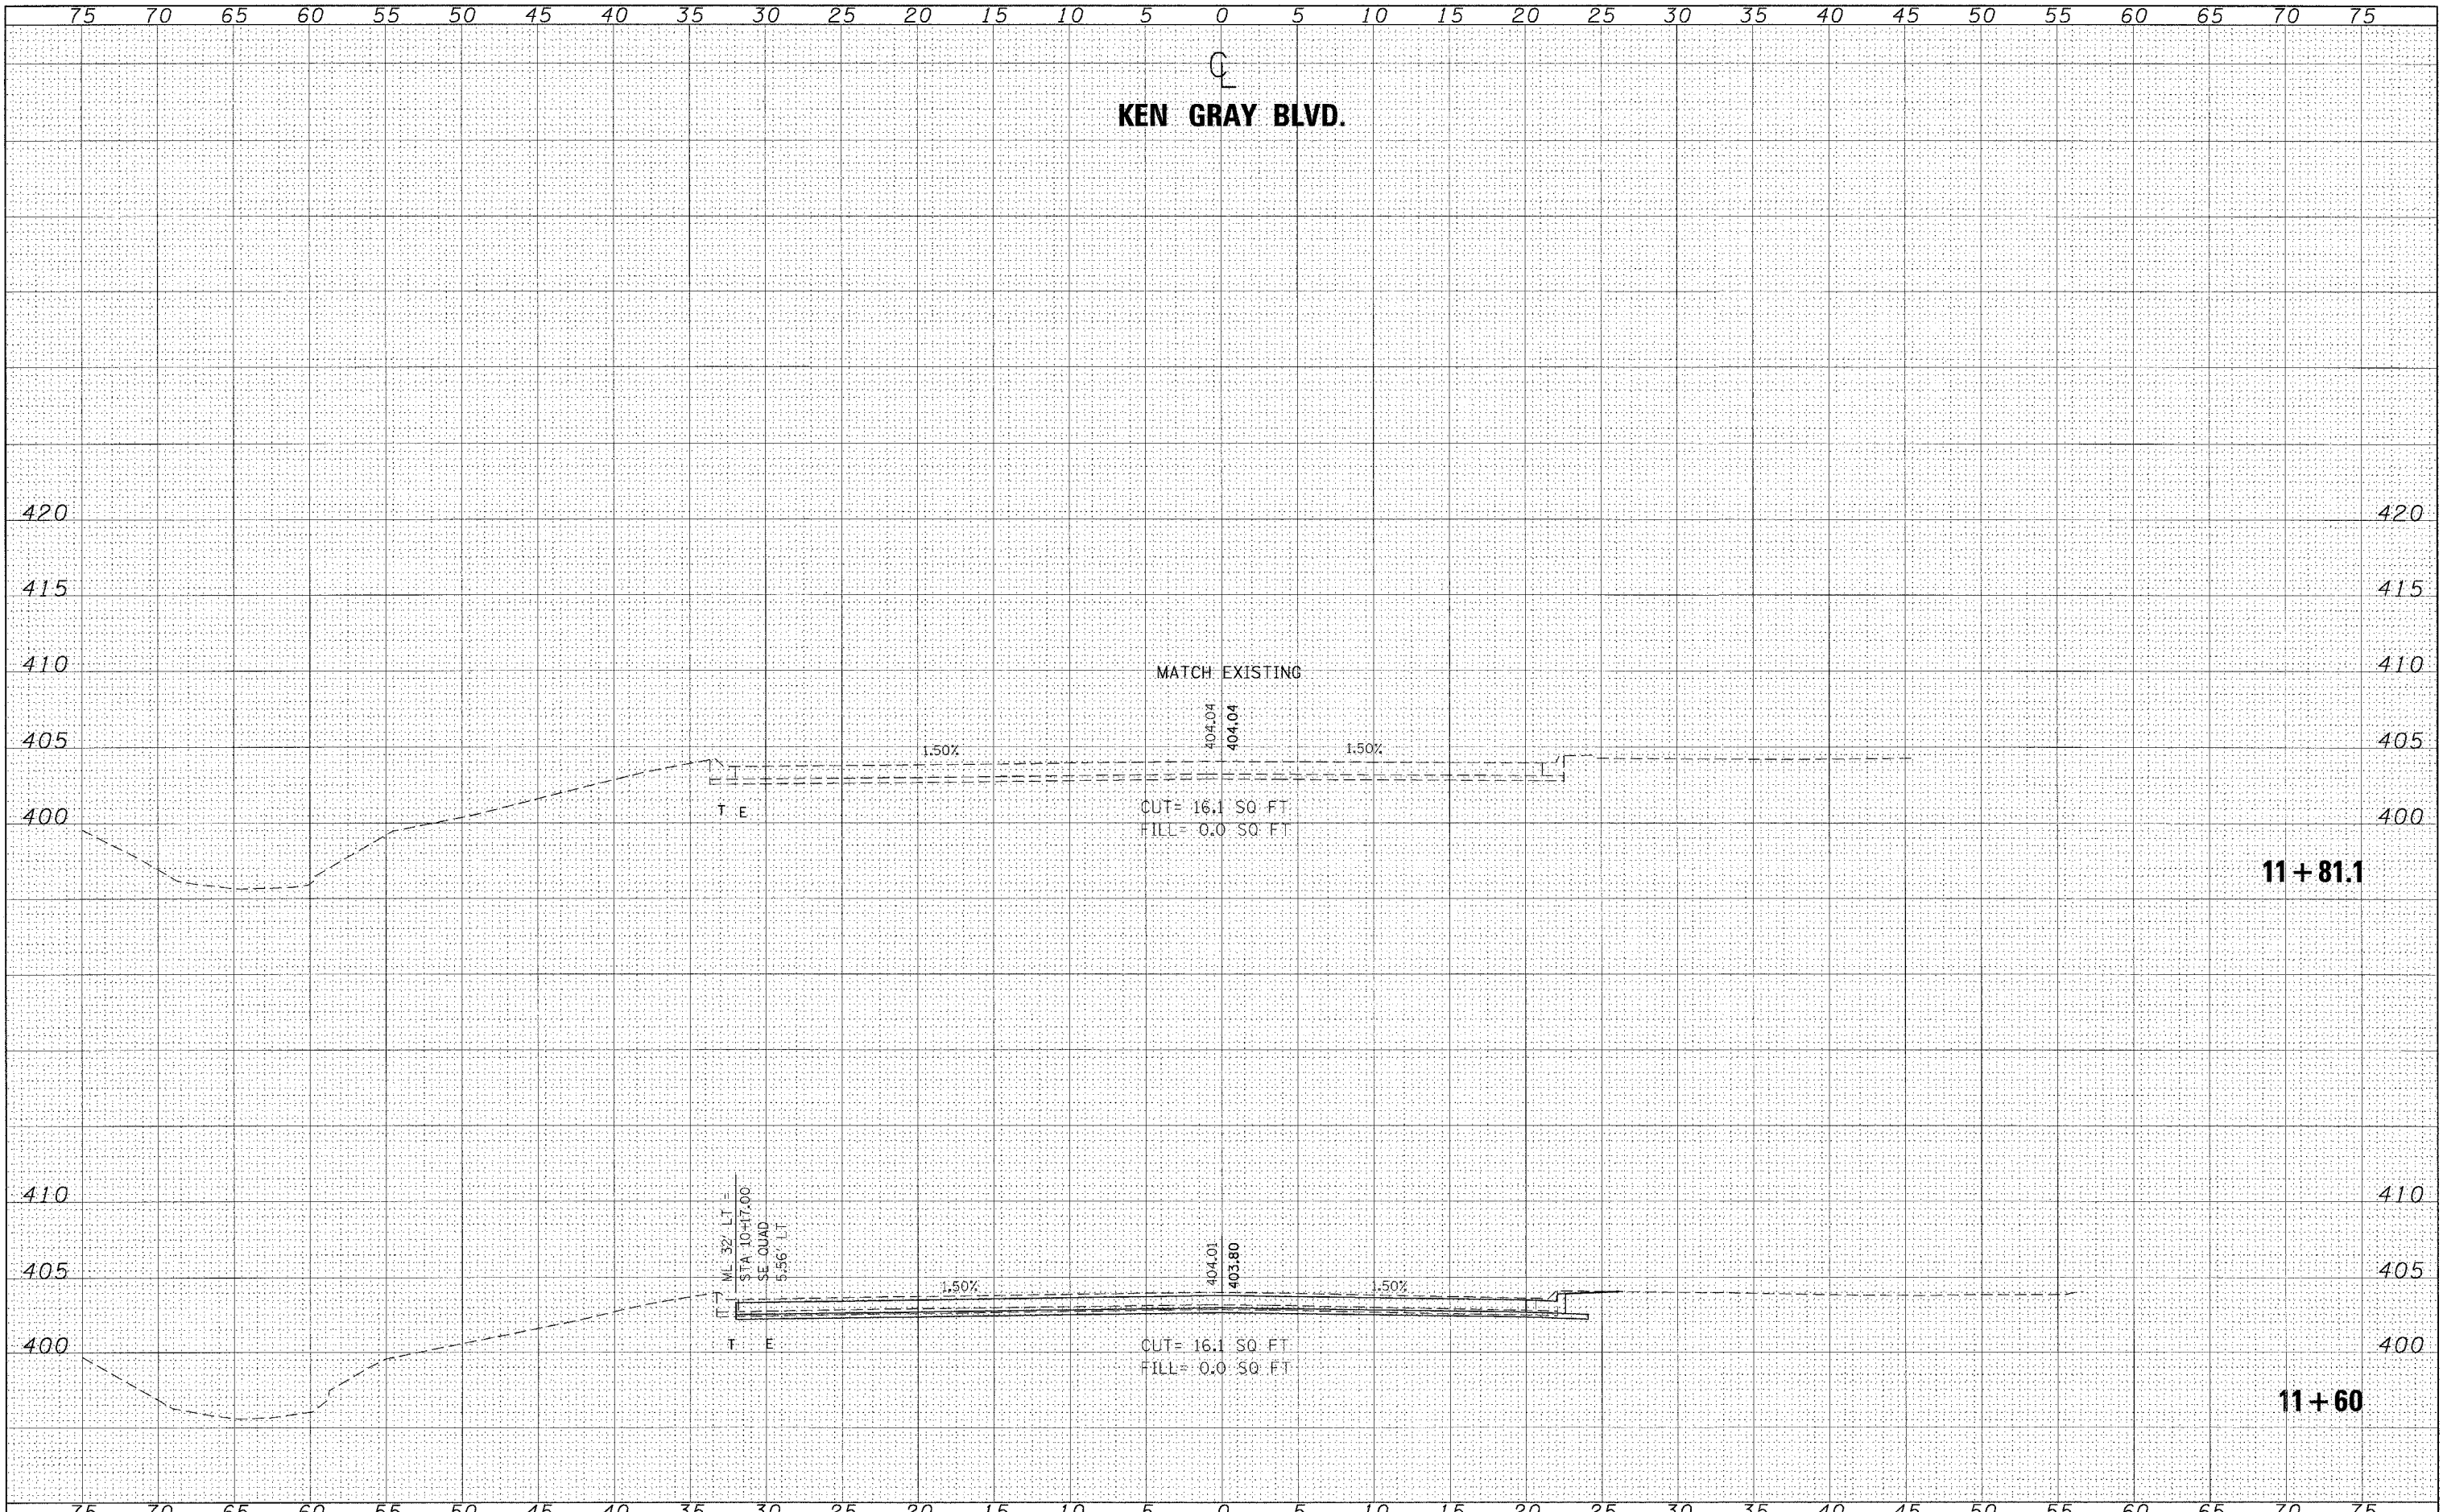

FILE NAME = c:\projects\78055\78055_sht_xssht3.dgn
 USER NAME = neasdp
 PLOT SCALE = 5.0000' / IN.
 PLOT DATE = 3/18/2009

DESIGNED -	REVISED -
DRAWN -	REVISED -
CHECKED -	REVISED -
DATE -	REVISED -

**STATE OF ILLINOIS
DEPARTMENT OF TRANSPORTATION**

CROSS SECTIONS - KEN GRAY BLVD.

SCALE: SHEET NO. OF SHEETS STA. 11+60.0000 TO STA. 11+81.0000

F.A. RTE.	SECTION	COUNTY	TOTAL SHEETS	SHEET NO.
873	(28-5) TS-3, N-1	FRANKLIN	38	26
CONTRACT NO. 78055				
FED. ROAD DIST. NO. ILLINOIS FED. AID PROJECT				