


**E.O.P.
SOUTHEAST QUADRANT**

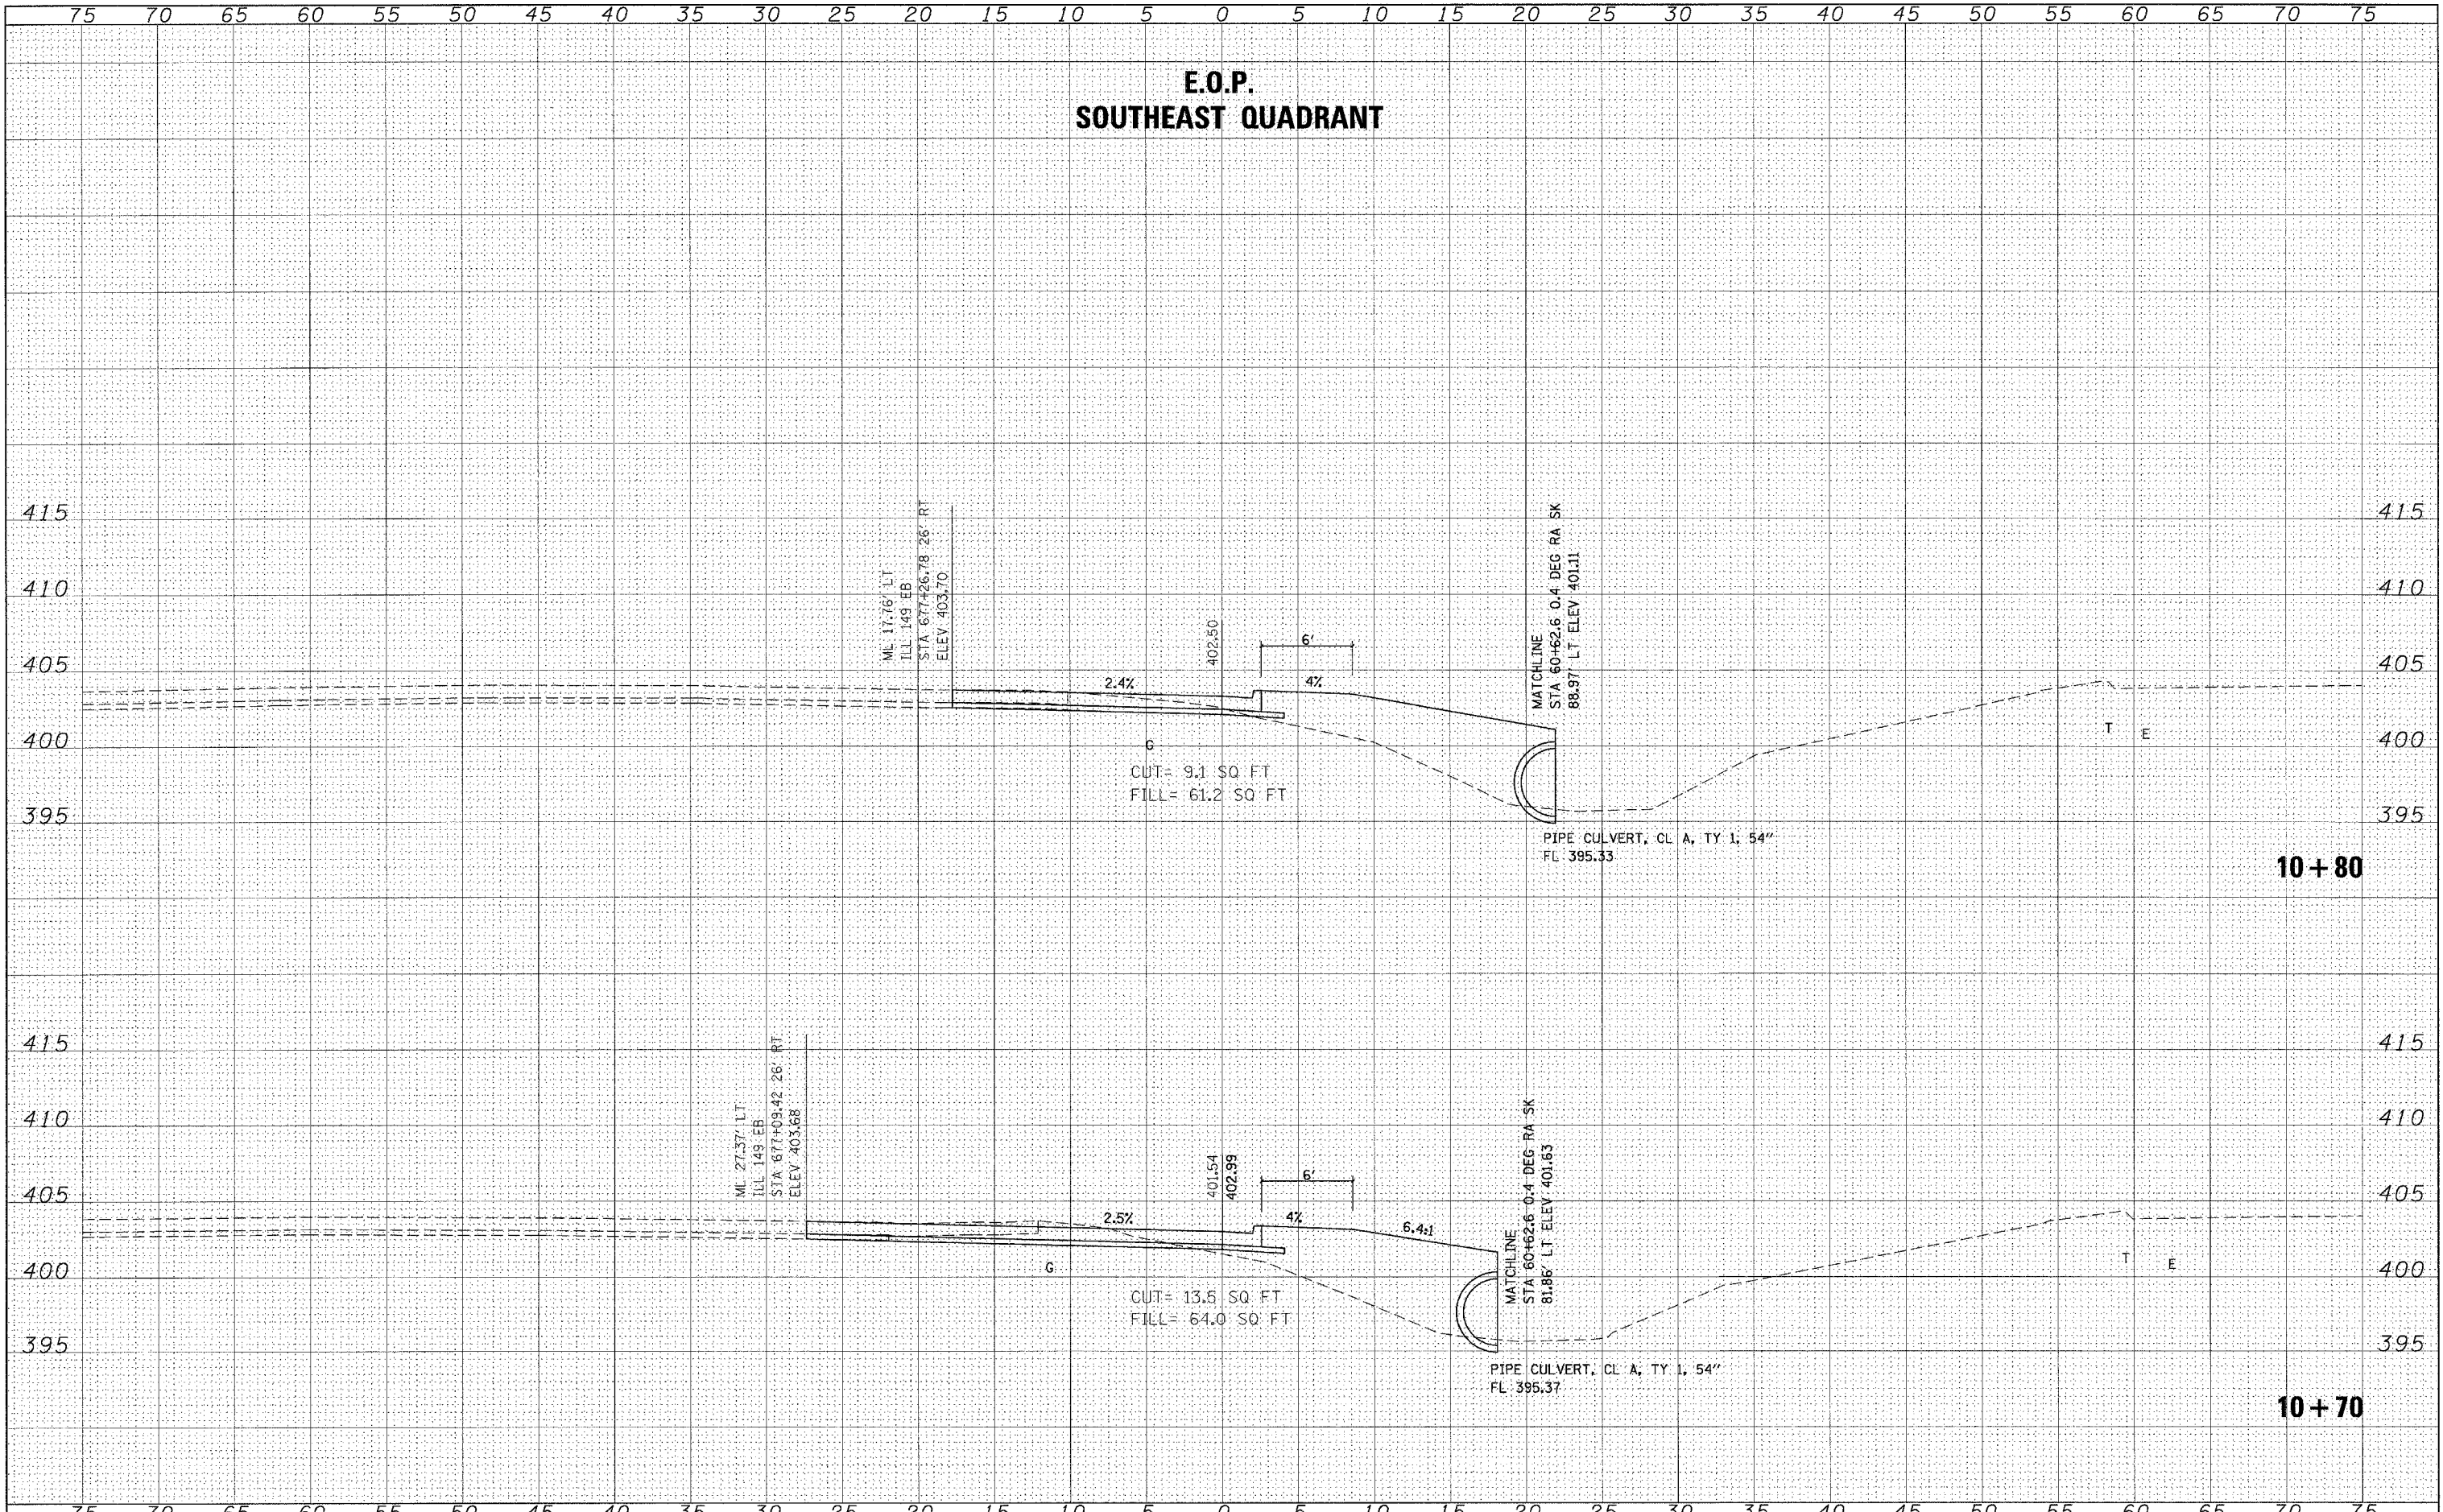

10+80

10+70

DATE	
BY	
SURVEYED	
PLOTTED	
REVISIONS	
NOTE BOOK	
AREAS CHECKED	
NO.	

DATE	
BY	
SURVEYED	
PLOTTED	
REVISIONS	
NOTE BOOK	
AREAS CHECKED	
NO.	

FILE NAME =
c:\proj\jeo\ta\78055\78055_sht_kxsh12.dgn

USER NAME = maasp
PLOT SCALE = 5/8" = 1' IN.
PLOT DATE = 3/19/2000

DESIGNED -	REVISED -
DRAWN -	REVISED -
CHECKED -	REVISED -
DATE -	REVISED -

**STATE OF ILLINOIS
DEPARTMENT OF TRANSPORTATION**

CROSS SECTION - SOUTHEAST QUADRANT

SCALE: SHEET NO. OF SHEETS STA. 10+70.0000 TO STA. 10+80.0000

F.A. RTE.	SECTION	COUNTY	TOTAL SHEETS	SHEET NO.
873	(28-5) TS-3, N-1	FRANKLIN	38	34
CONTRACT NO. 78055				
FED. ROAD DIST. NO. ILLINOIS FED. AID PROJECT				