


E.O.P. SOUTHEAST QUADRANT

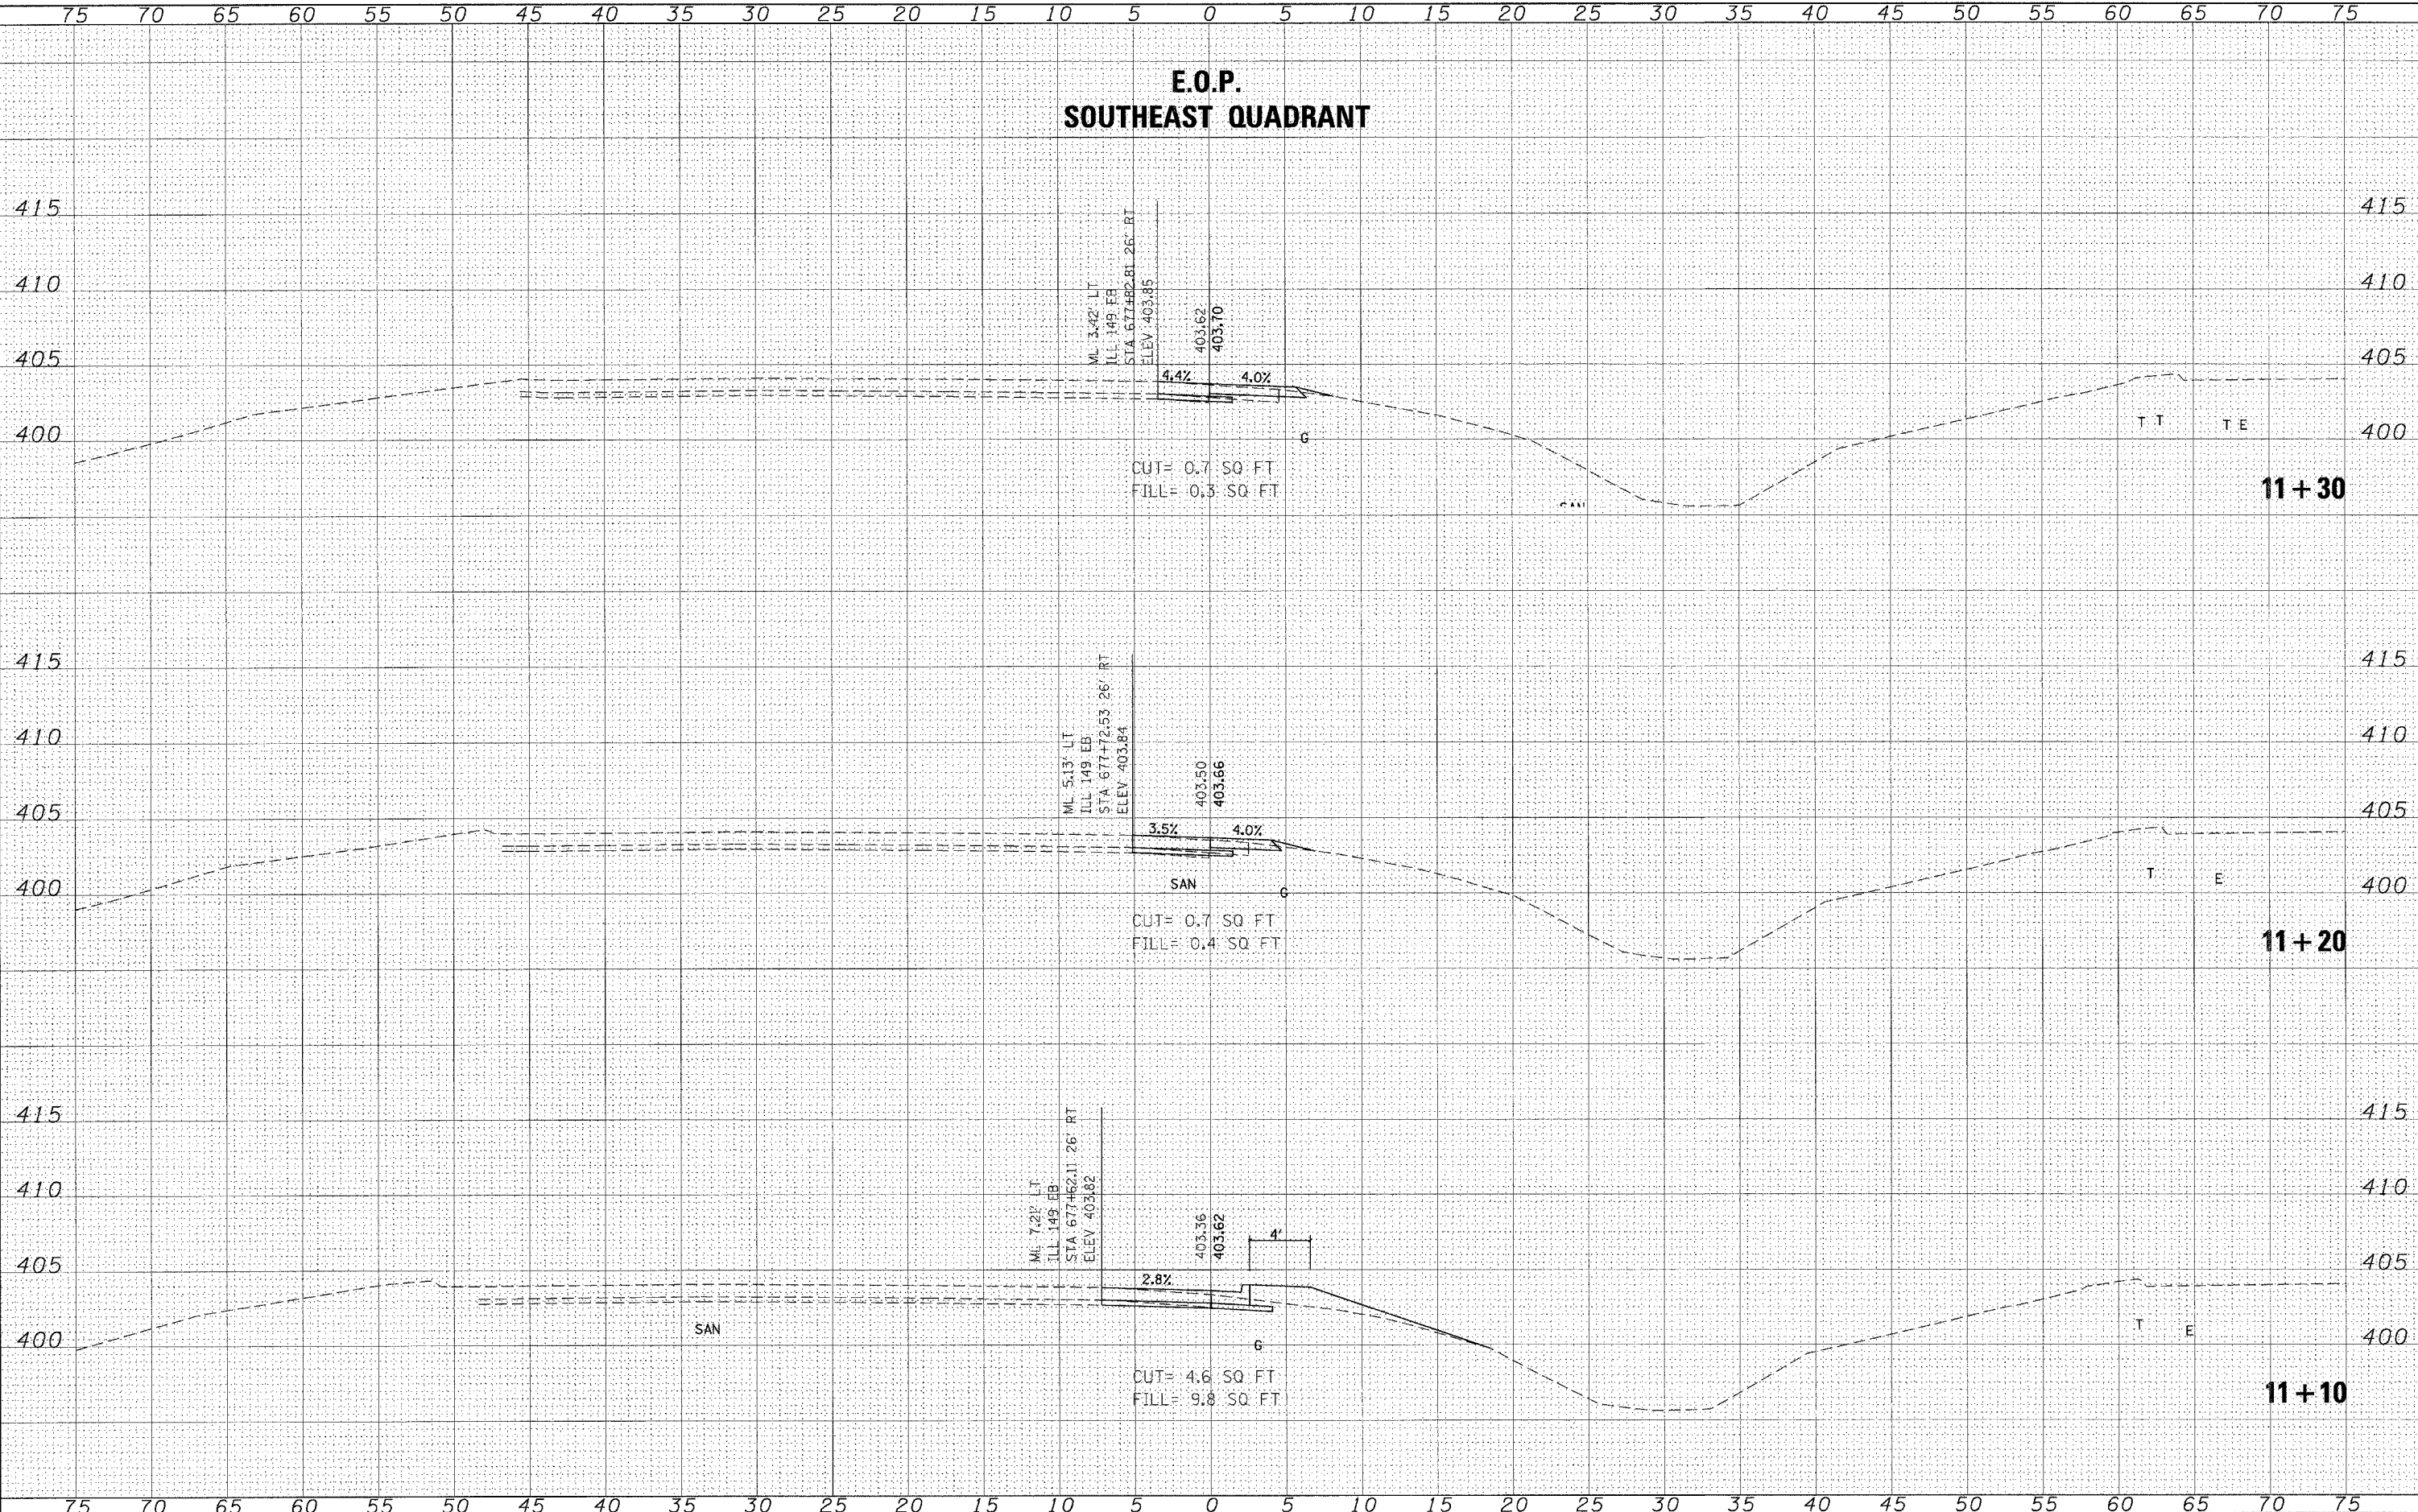

DATE	
BY	
FINISHED SURVEY	
NOTED BOOK	
PLOTTED	
TEMPLATE	
AREAS CHECKED	
NO.	

DATE	
BY	
ORIGINAL SURVEY	
NOTED BOOK	
PLOTTED	
TEMPLATE	
AREAS CHECKED	
NO.	

FILE NAME = c:\projects\78055\78055_sht_sasht2.dgn
 USER NAME = naesdp
 PLOT SCALE = 5.0000" / IN.
 PLOT DATE = 3/18/2008

DESIGNED -	REVISED -
DRAWN -	REVISED -
CHECKED -	REVISED -
DATE -	REVISED -

**STATE OF ILLINOIS
DEPARTMENT OF TRANSPORTATION**

CROSS SECTION - SOUTHEAST QUADRANT

SCALE: SHEET NO. OF SHEETS STA. 11+0.0000 TO STA. 11+30.0000

F.A. RTE.	SECTION	COUNTY	TOTAL SHEETS	SHEET NO.
873	(28-5) TS-3, N-1	FRANKLIN	38	36
FED. ROAD DIST. NO.			ILLINOIS FED. AID PROJECT	
			CONTRACT NO. 78055	