


**E.O.P.  
SOUTHEAST QUADRANT**

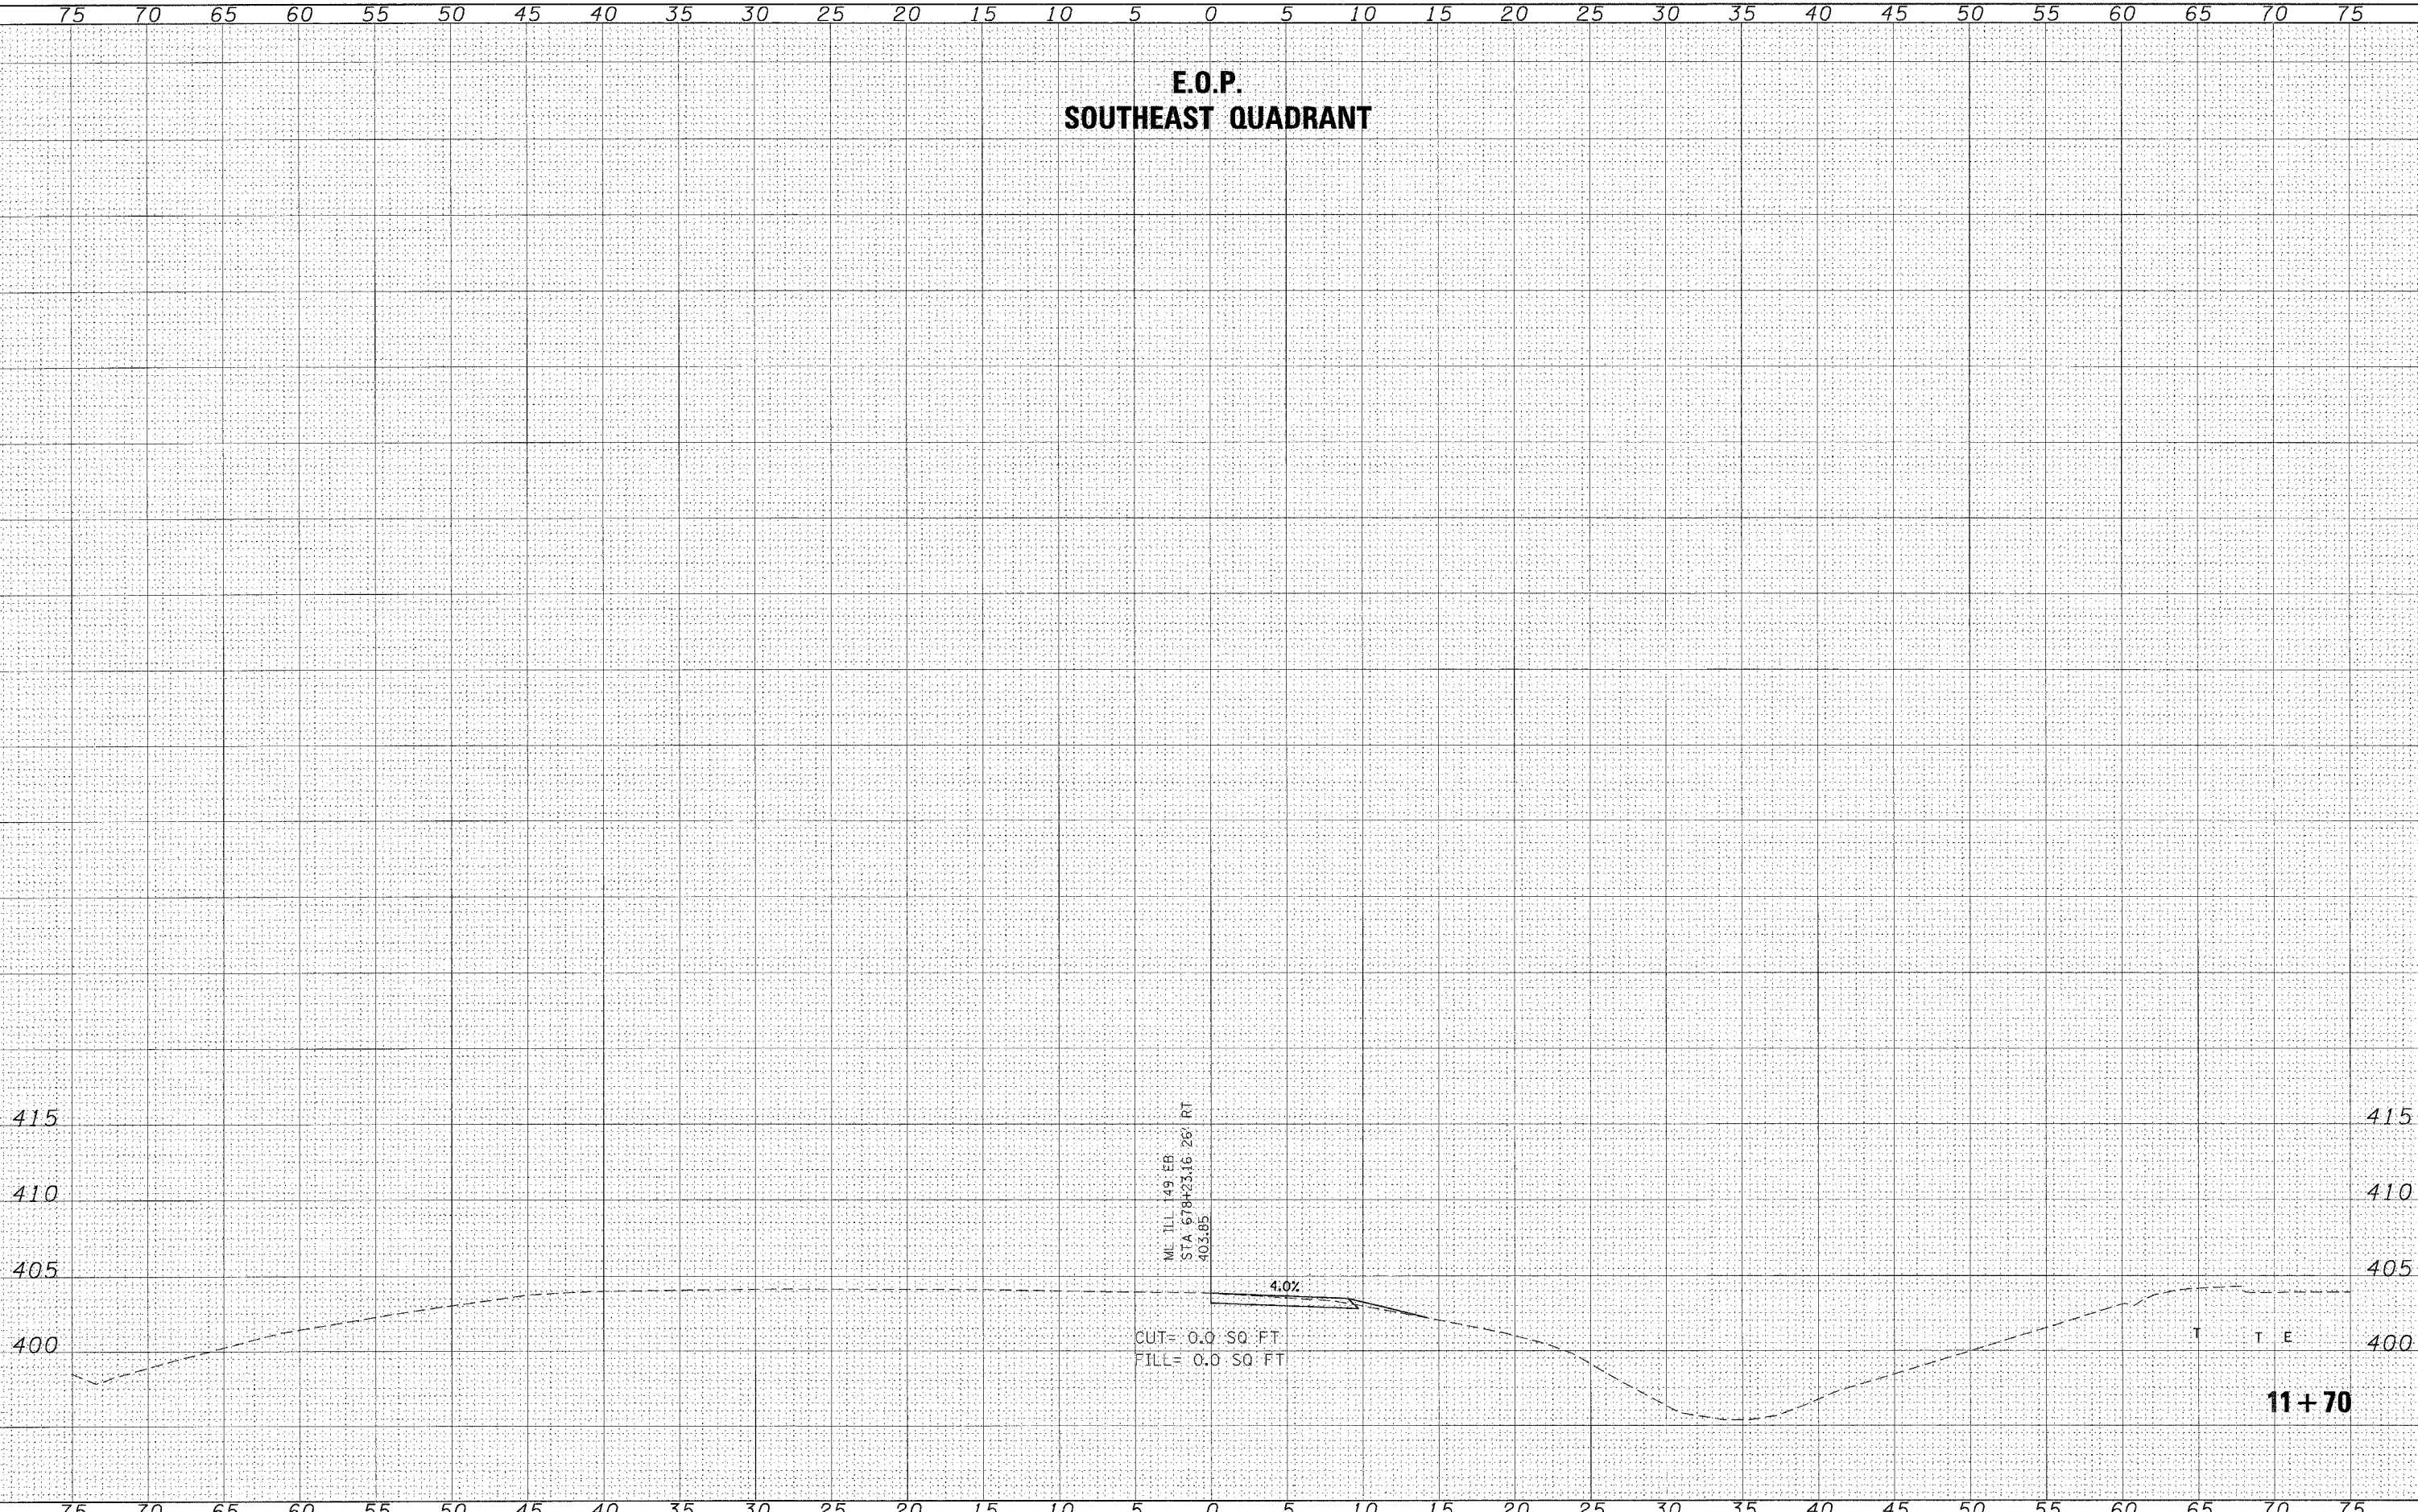

ML 11+149.85  
STA. 678+23.16 - 26' RT  
403.85

CUT = 0.0 SQ. FT  
FILL = 0.0 SQ. FT

4.0%

**11+70**

FINAL SURVEY	BY	DATE
SURVEYED		
PLOTTED		
NOTE BOOK		
AREAS CHECKED		
NO.		

ORIGINAL SURVEY	BY	DATE
SURVEYED		
PLOTTED		
NOTE BOOK		
AREAS CHECKED		
NO.		

FILE NAME = c:\projects\78055\78055\_sht\_xsht2.dgn

USER NAME = nnsdpc  
 PLOT SCALE = 5,0000' / IN.  
 PLOT DATE = 3/18/2008

DESIGNED -  
 DRAWN -  
 CHECKED -  
 DATE -

REVISED -  
 REVISED -  
 REVISED -  
 REVISED -

**STATE OF ILLINOIS  
DEPARTMENT OF TRANSPORTATION**

**CROSS SECTION - SOUTHEAST QUADRANT**

SCALE: SHEET NO. OF SHEETS STA. 11+70.0000 TO STA. 11+70.0000

F.A. RTE.	SECTION	COUNTY	TOTAL SHEETS	SHEET NO.
873	(28-5) TS-3, N-1	FRANKLIN	38	38
CONTRACT NO. 78055				
FED. ROAD DIST. NO. ILLINOIS FED. AID PROJECT				