
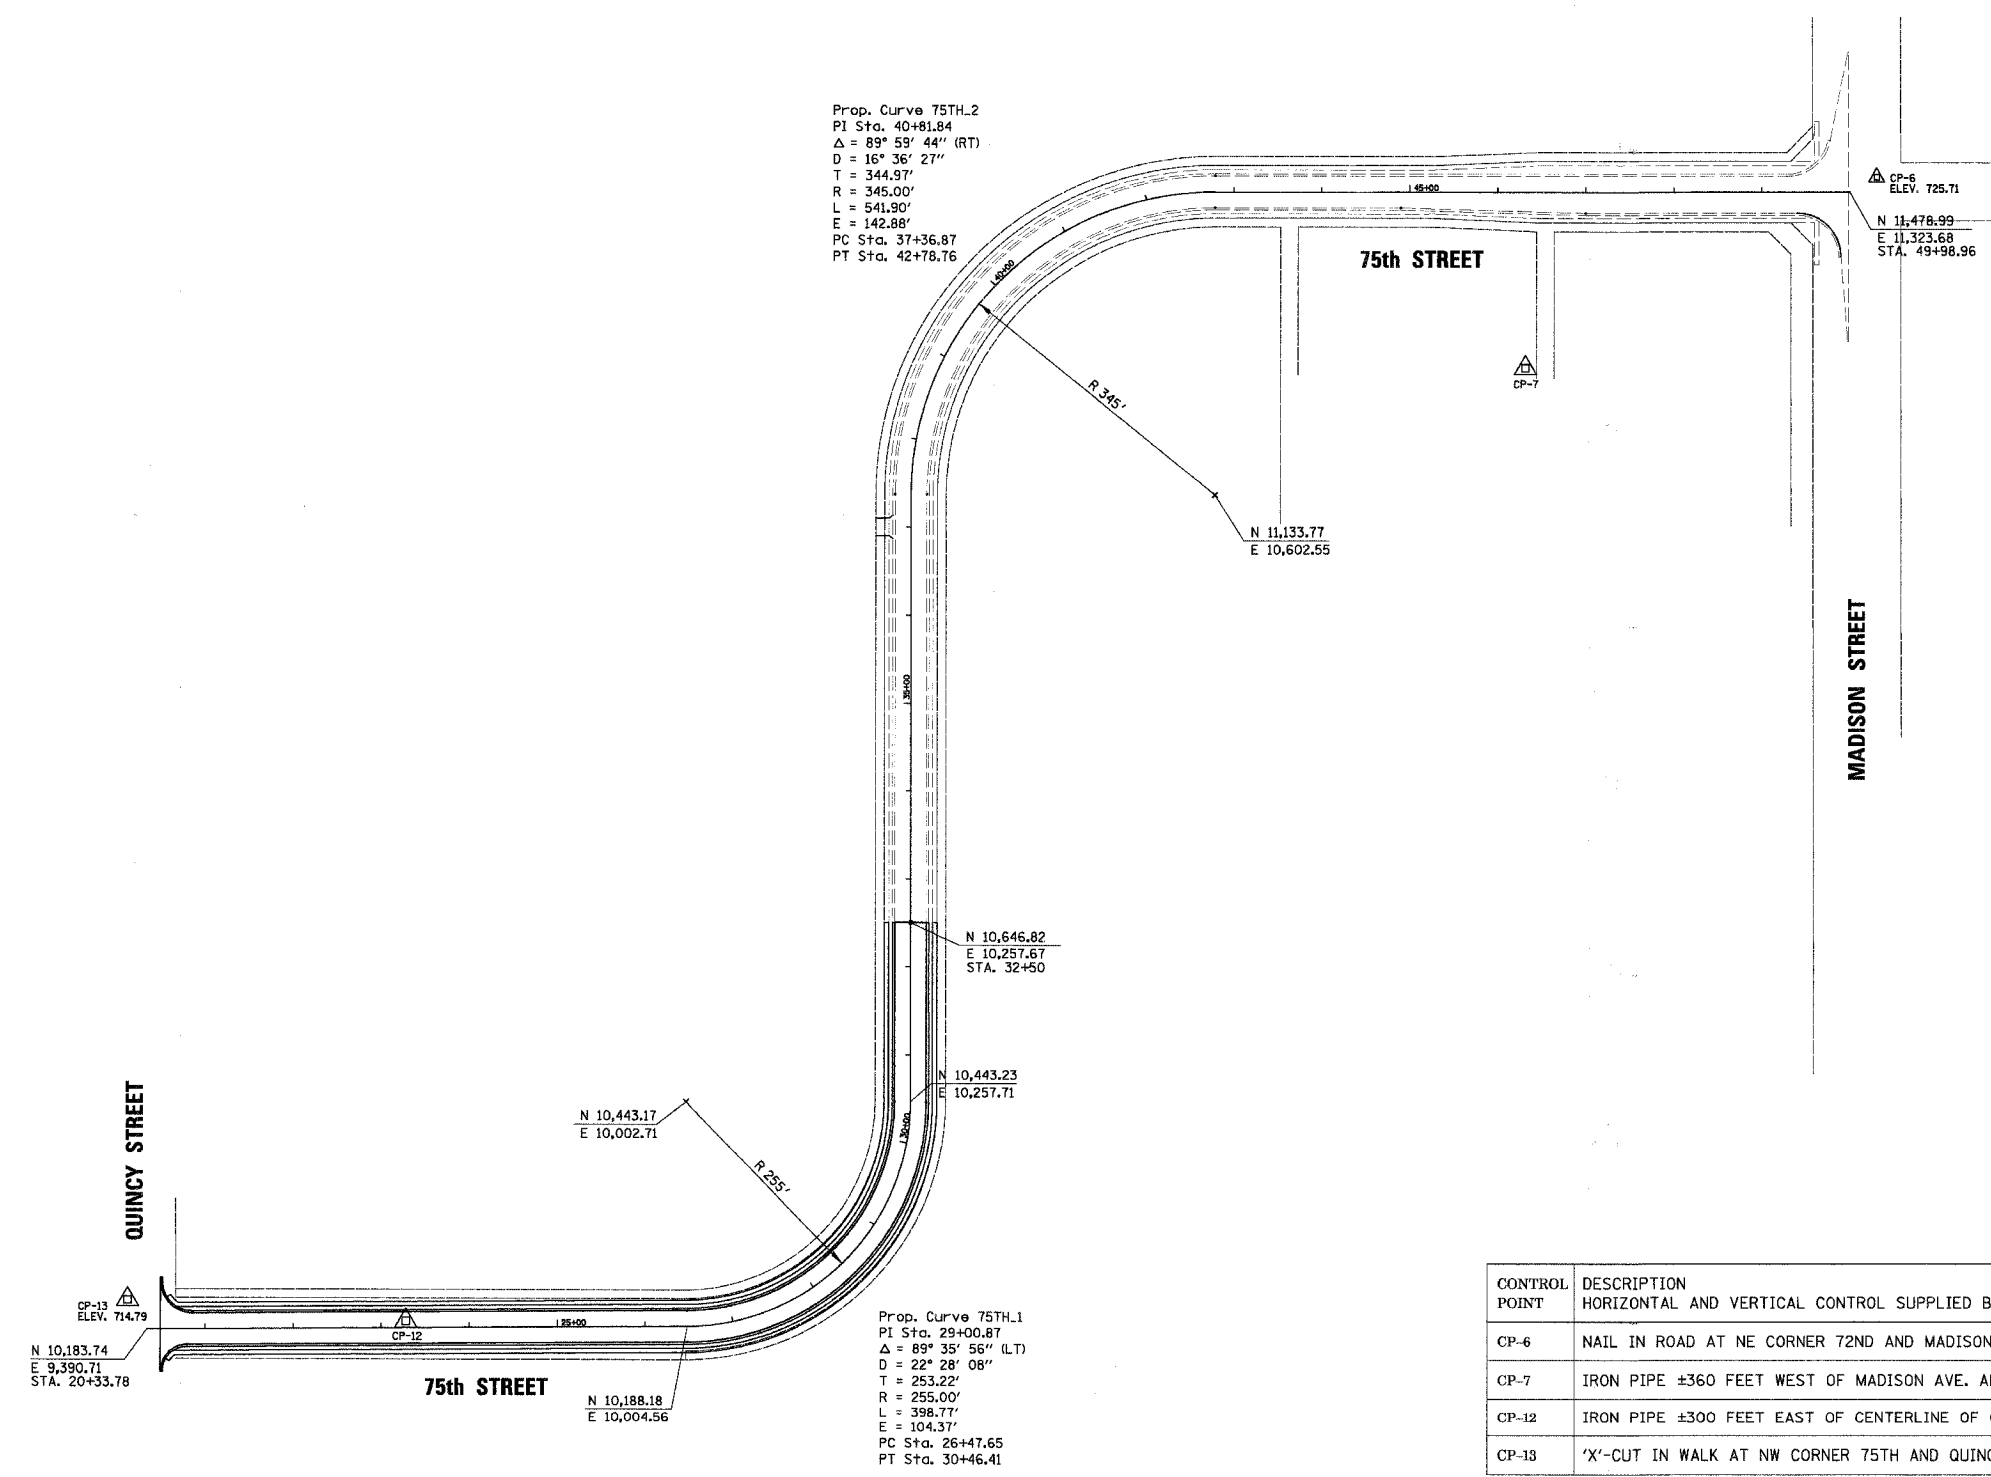


F.A.U. R.T.E.	SECTION	COUNTY	TOTAL SHEETS	SHEET NO.
369	00-00018-00-PV	COOK	20	5
STA.		TO STA.		
FED. ROAD DIST. NO. 1		ILLINOIS FED. AID PROJECT		

CONTRACT NO. 83897

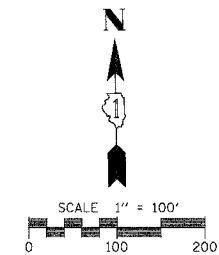

ELEVATION BENCH MARKS		
DATUM: N.G.V.D. 1929		
NO.	DESCRIPTION	ELEV.
CP-6	NAIL IN ROAD AT NE COR 72nd & MADISON ST	725.71
TP	NW BOLT F.H. @ S. LINE *7410 QUINCY + 250' N. OF 75TH & QUINCY	715.94
C13	CP13 "X"-CUT IN WALK @ NW COR 75TH & QUINCY	714.79

CONTROL POINT	DESCRIPTION	NORTHING	EASTING
HORIZONTAL AND VERTICAL CONTROL SUPPLIED BY COWHEY GUDMUNDSON LEDER, LTD.			
CP-6	NAIL IN ROAD AT NE CORNER 72ND AND MADISON STREET	11,495.84	11,354.10
CP-7	IRON PIPE ±360 FEET WEST OF MADISON AVE. AND ±225 FEET SOUTH OF 73RD STREET	11,278.48	10,956.22
CP-12	IRON PIPE ±300 FEET EAST OF CENTERLINE OF QUINCY AND 75TH STREET	10,193.55	9,684.96
CP-13	"X"-CUT IN WALK AT NW CORNER 75TH AND QUINCY	10,217.34	9,368.88

REVISIONS		ILLINOIS DEPARTMENT OF TRANSPORTATION
NAME	DATE	
		75th STREET ALIGNMENT, TIES AND BENCHMARKS

SCALE: VERT. HORIZ. 1" = 100'
DATE: 2/19/2008

DRAWN BY: EDT
CHECKED BY: LMF