


F.A.U. RTE.	SECTION	COUNTY	TOTAL SHEETS	SHEET NO.
369	00-00018-00-PV	COOK	20	19
STA.	28+50.00	TO STA.	31+00.00	
FED. ROAD DIST. NO. 1 ILLINOIS FED. AID PROJECT				

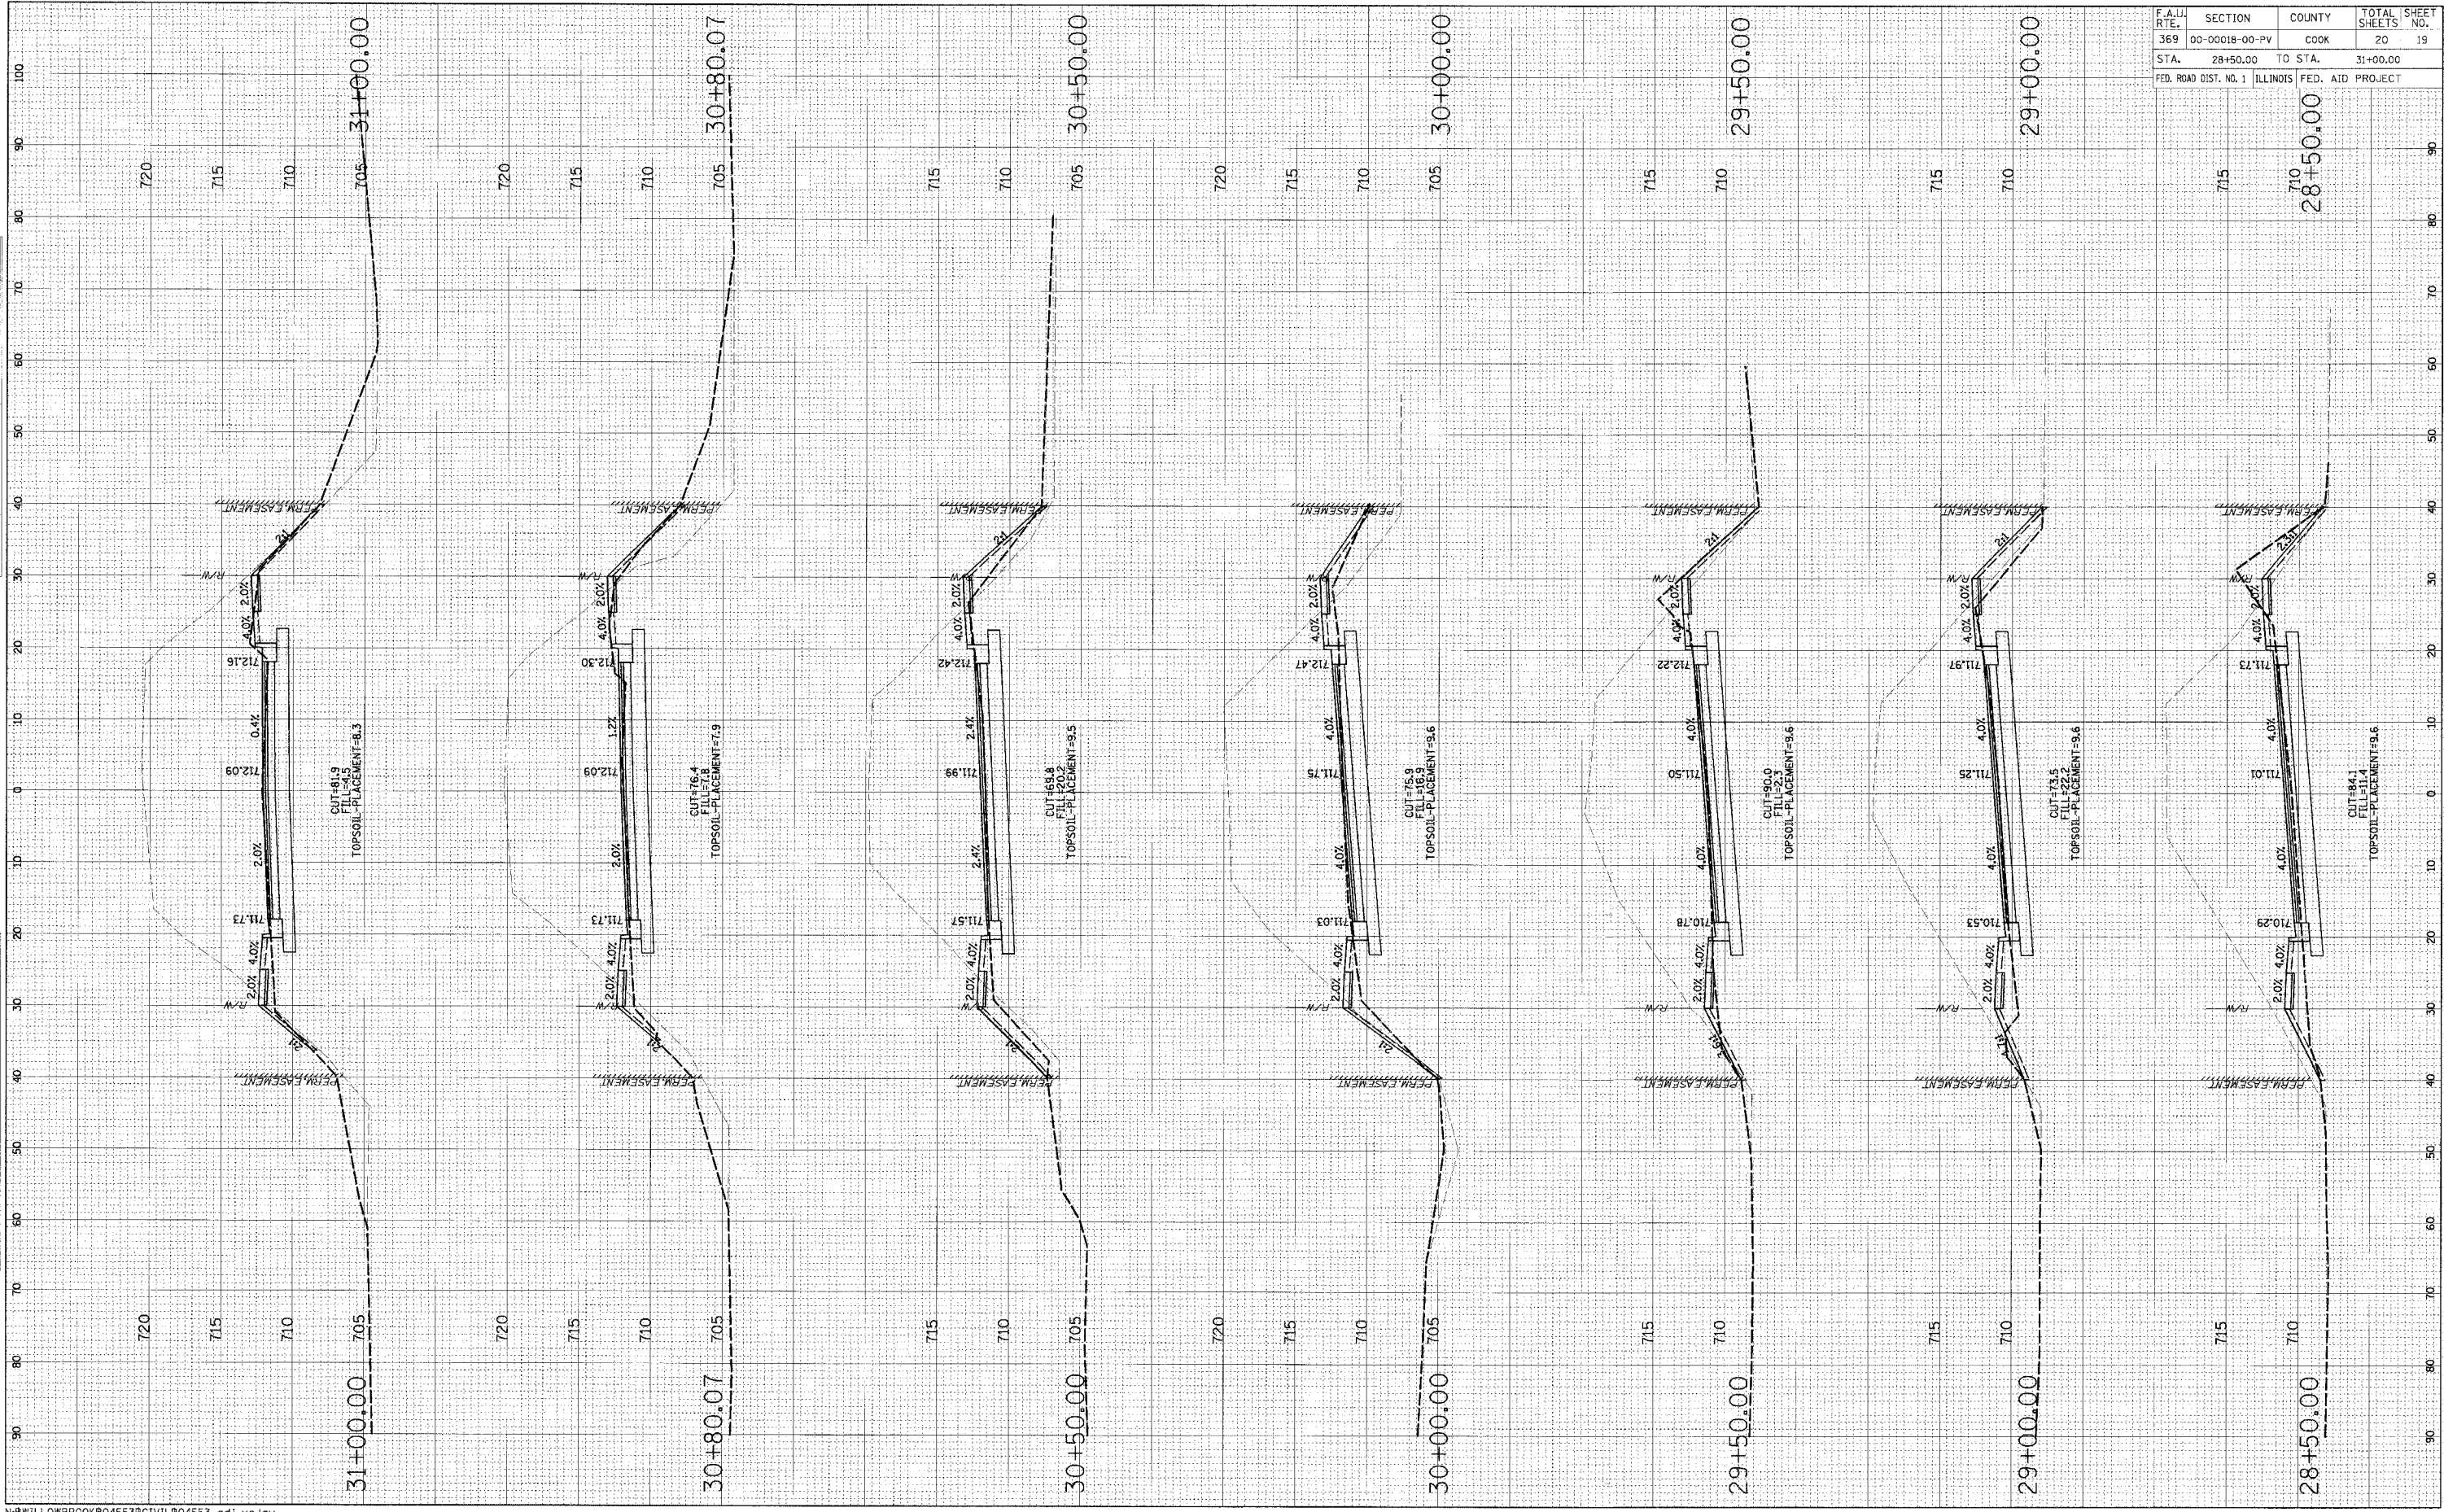

FINAL SURVEY	DATE	BY
SURVEYED TO		
NOTE BOOK		
AREAS CHECKED		
AREAS CHECKED		

ORIGINAL SURVEY	DATE	BY
SURVEYED TO		
NOTE BOOK		
AREAS CHECKED		
AREAS CHECKED		