

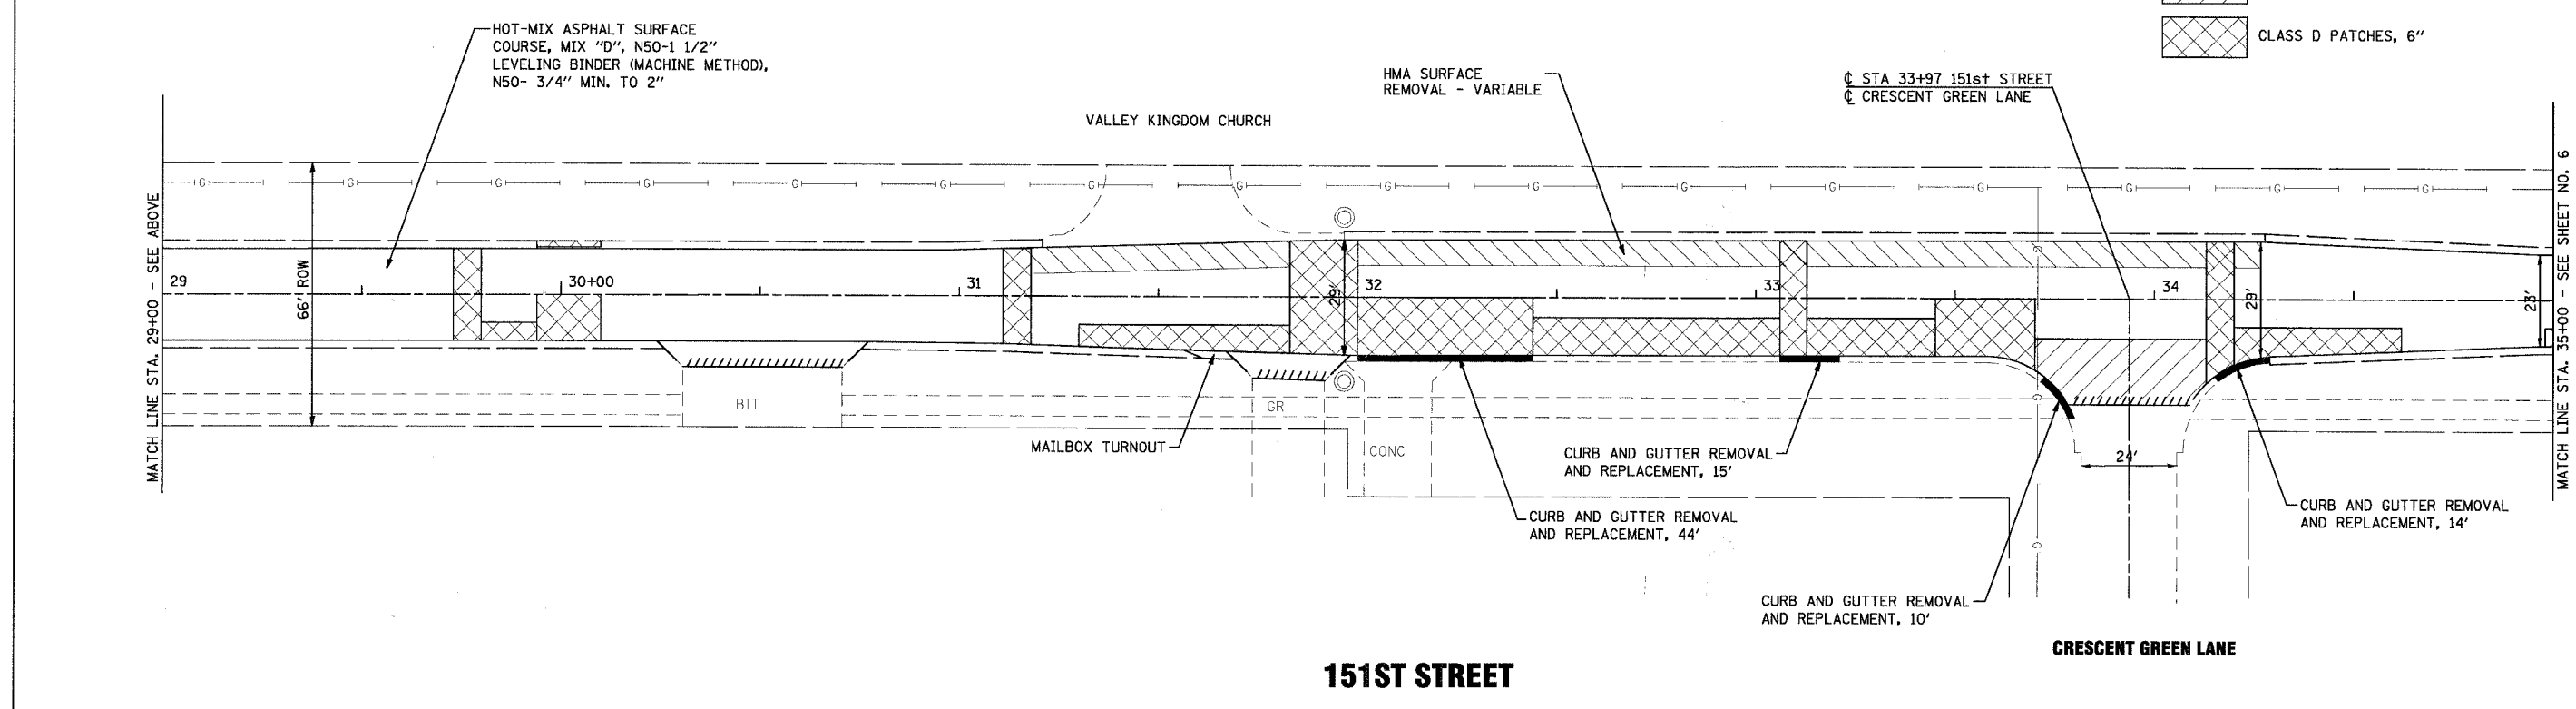


|                       |                |                  |              |           |
|-----------------------|----------------|------------------|--------------|-----------|
| F.A.U. RTE.           | SECTION        | COUNTY           | TOTAL SHEETS | SHEET NO. |
| 3736                  | 06-00086-00-RS | COOK             | 13           | 5         |
| STA.                  | TO STA.        |                  |              |           |
| FED. ROAD DIST. NO. 1 | ILLINOIS       | FED. AID PROJECT |              |           |

CONTRACT NO. 83910

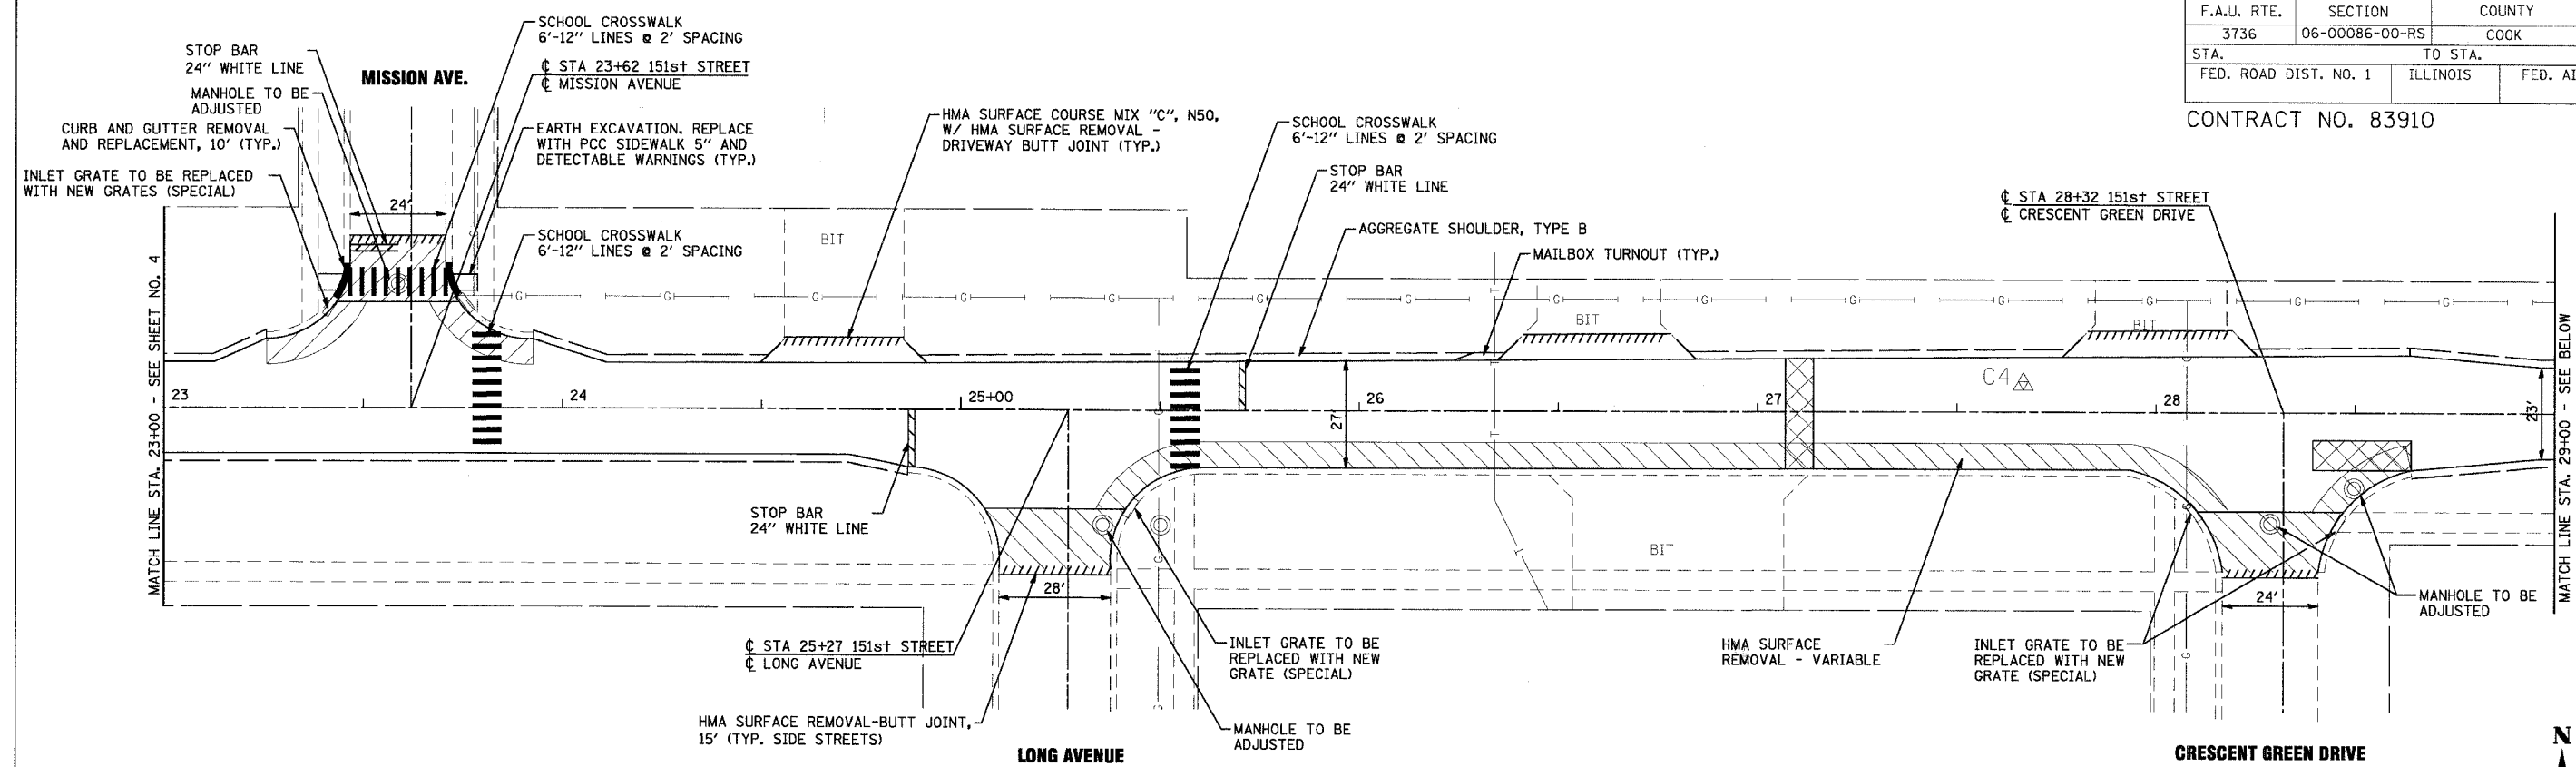

- HMA SURFACE REMOVAL - VARIABLE DEPTH
- CLASS D PATCHES, 6"

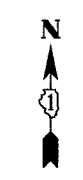

3/6/2008 10:02 PM I:\gok\1\060973-151st\lapp\dgn\060973-Plan02.SHT  
 COPYRIGHT © 2005 BY BAXTER & WOODMAN, INC.  
 LICENSE NO. 184-00821 - EXPIRES 4/30/2007

| CONSULTANTS      | REV. NO. | DATE   | DESCRIPTION     |
|------------------|----------|--------|-----------------|
| BAXTER & WOODMAN | 1        | 2/6/08 | PER IDOT REVIEW |
|                  | 2        | 3/4/08 | PER IDOT REVIEW |

\* REFER TO EQUIPMENT MANUFACTURER'S SHOP DRAWINGS

DRAWING FILE: ...dgn\060973-Plan02.SHT

**BAXTER & WOODMAN**  
 Consulting Engineers

**Baxter & Woodman**  
 Crystal Lake, Illinois 815.459.1260  
 Burlington, Wisconsin 262.763.7834  
 Mokena, Illinois 708.478.2090  
 DeKalb, Illinois 815.787.9111  
 Oregonside, Illinois 847.323.5068  
 Rockford, Illinois 815.488.1551  
 Plainfield, Illinois 815.808.7425

**CITY OF OAK FOREST, ILLINOIS**  
**FAU 3736 151ST STREET (LAPP) RESURFACING**  
**SECTION 06-00086-00-RS**

|             |             |
|-------------|-------------|
| DESIGNED BY | SCALE       |
| TMS         | 1" = 20'    |
| DRAWN BY    | PROJECT NO. |
| BCD         | 060973      |
| CHECKED BY  | SHEET NO.   |
| LDH         | 5 OF 13     |
| DATE        |             |
| 02/07/08    |             |