


F.A.P. RTE.	SECTION	COUNTY	TOTAL SHEETS	SHEET NO.
07-00087-00-RS		COOK	10	4
FED. ROAD DIST. NO. 1	ILLINOIS	HIGH PRIORITY PROJECT		

CONTRACT NO. 83915

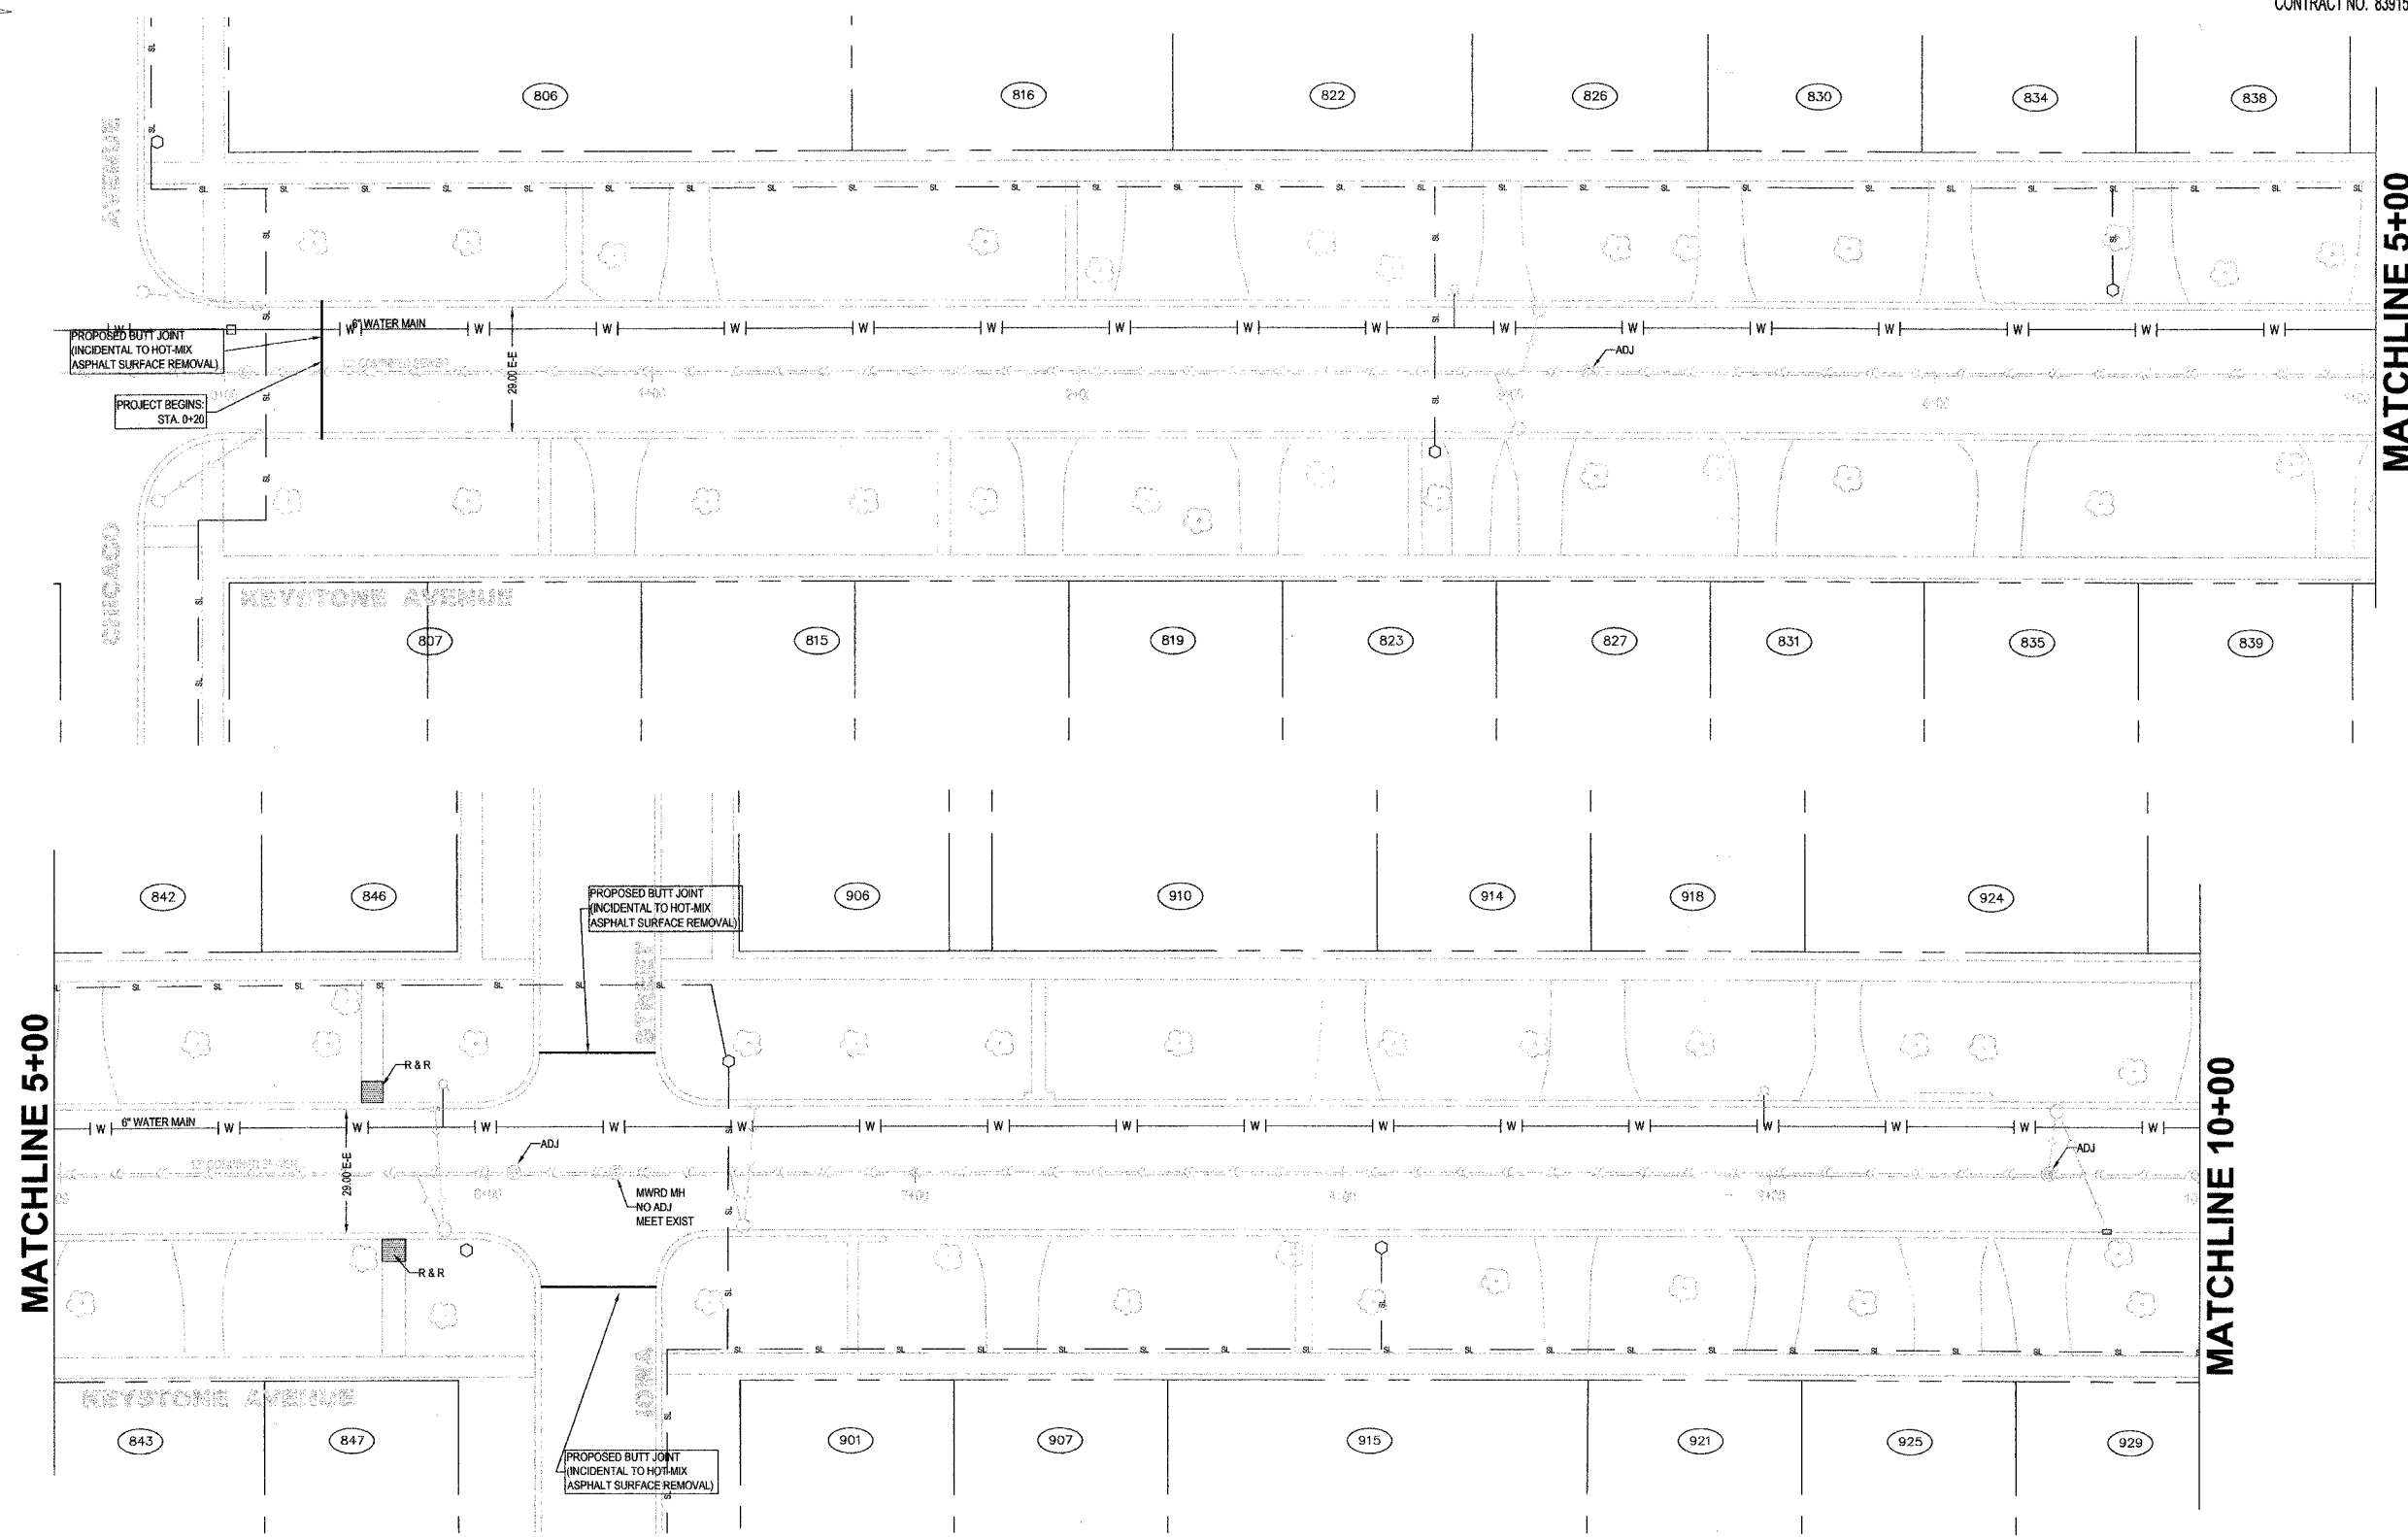

MATCHLINE 5+00

MATCHLINE 5+00

MATCHLINE 10+00

REVISIONS							
DATE	BY	DESCRIPTION	DATE	BY	DESCRIPTION	DATE	BY

DESIGNED: TJT
DRAFTED: TJT
CHECKED: GWK
APPROVED: GWK DATE: 12/28/06



VILLAGE OF RIVER FOREST
ENGINEERING DEPARTMENT
400 PARK AVE.
RIVER FOREST, IL 60305
(708) 366-8500

TITLE:
 KEYSTONE AVENUE AND AUGUSTA STREET
 RESURFACING IMPROVEMENTS
 PLAN
 SECTION NO: 07-00087-00-RS



SCALE: 1"=20'
DATE: 3/12/2008
PROJ. NO: 4065
SHEET: 4 OF 10