


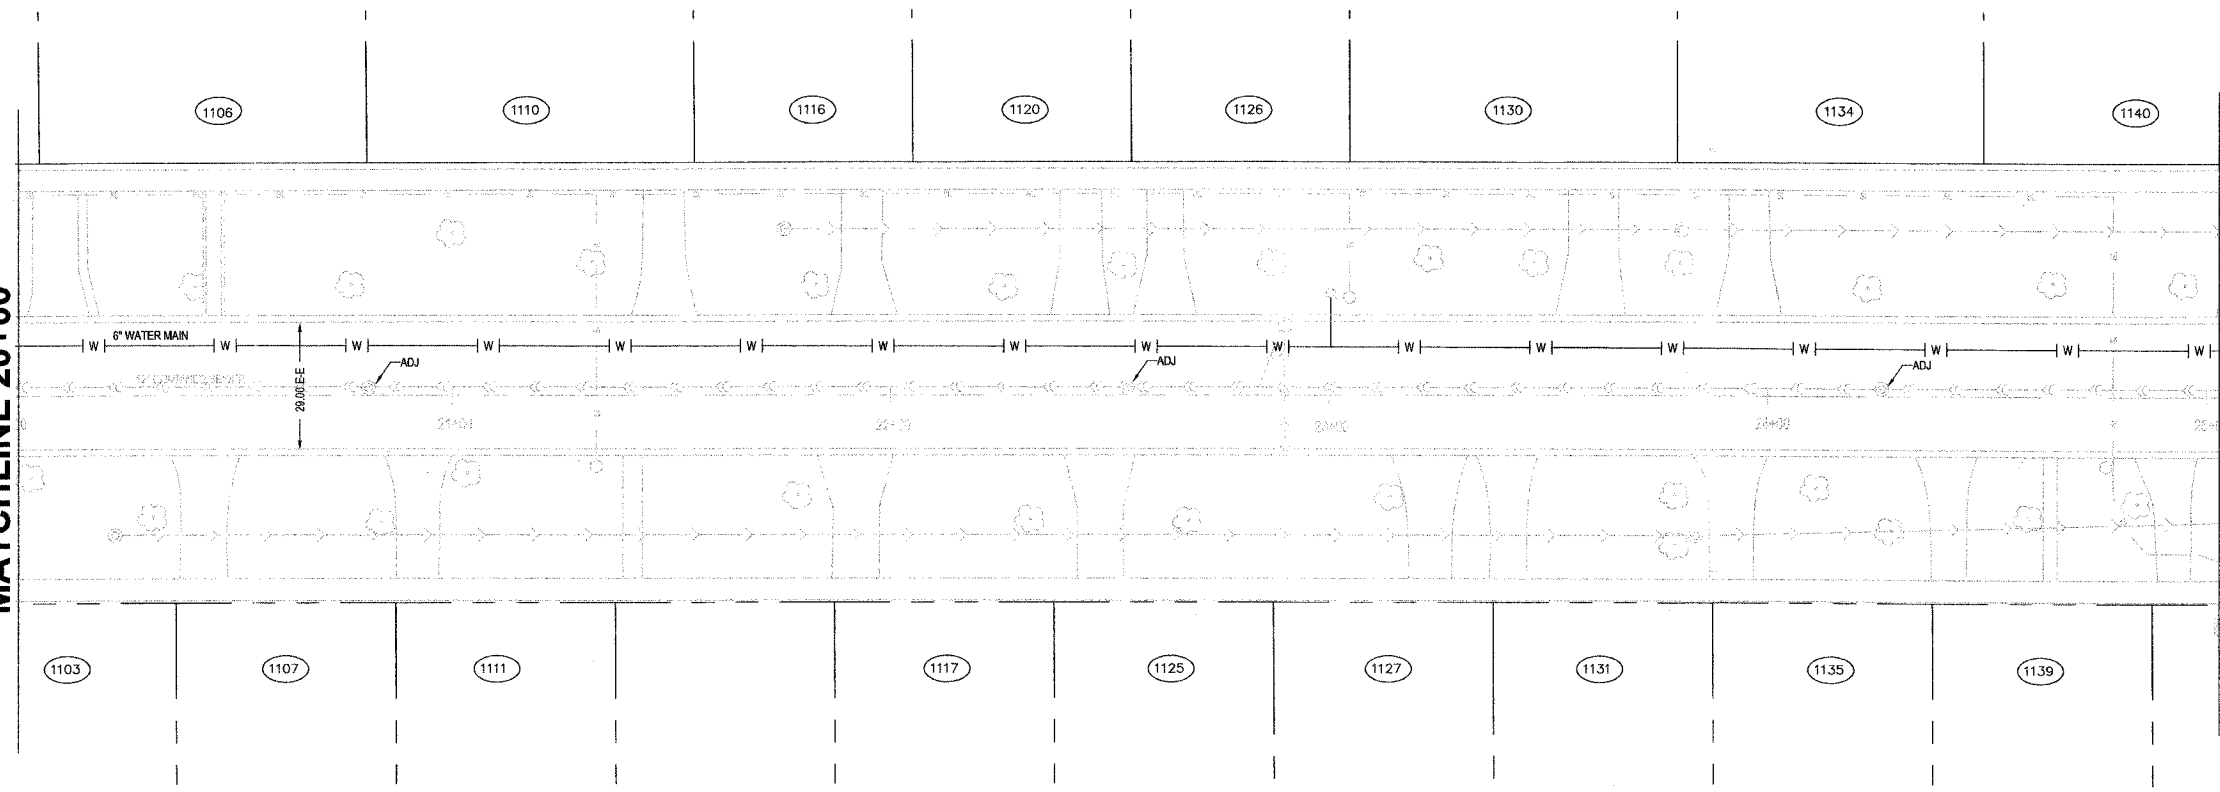


F.A.P. RT#	SECTION	COUNTY	TOTAL SHEETS	SHEET NO.
	07-00087-00-RS	COOK	10	6
FED. ROAD DIST. NO. 1 ILLINOIS HIGH PRIORITY PROJECT				
CONTRACT NO. 83915				

MATCHLINE 20+00

MATCHLINE 25+00



MATCHLINE 25+00

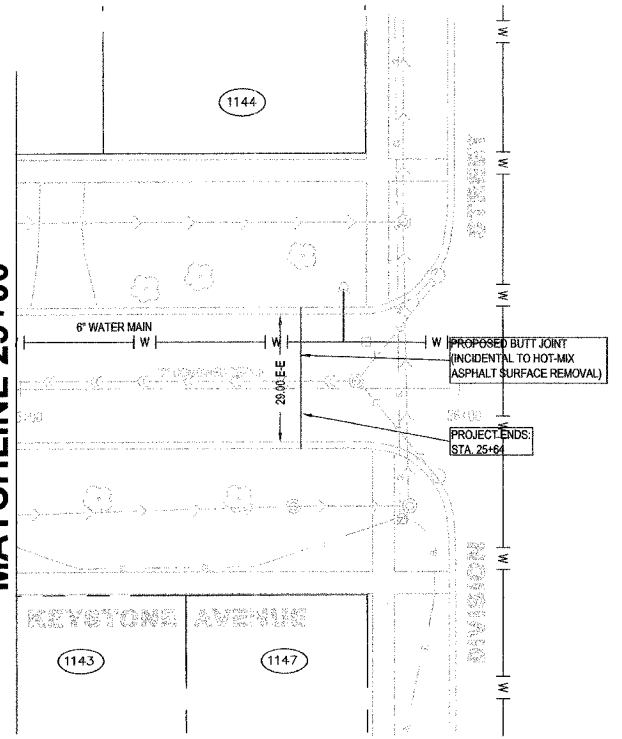


REVISIONS					
DATE	BY	DESCRIPTION	DATE	BY	DESCRIPTION

DESIGNED: TJT
DRAFTED: TJT
CHECKED: GWK
APPROVED: GWK DATE: 1/28/08

VILLAGE OF RIVER FOREST
ENGINEERING DEPARTMENT
 400 PARK AVE.
 RIVER FOREST, IL 60305
 (708) 366-8500

TITLE:
 KEYSTONE AVENUE AND AUGUSTA STREET
 RESURFACING IMPROVEMENTS
 PLAN
 SECTION NO: 07-00087-00-RS

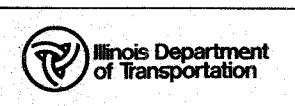

SCALE: 1"=20'
DATE: 3/12/2008
PROJ. NO: 4065
SHEET: 6 OF 10