
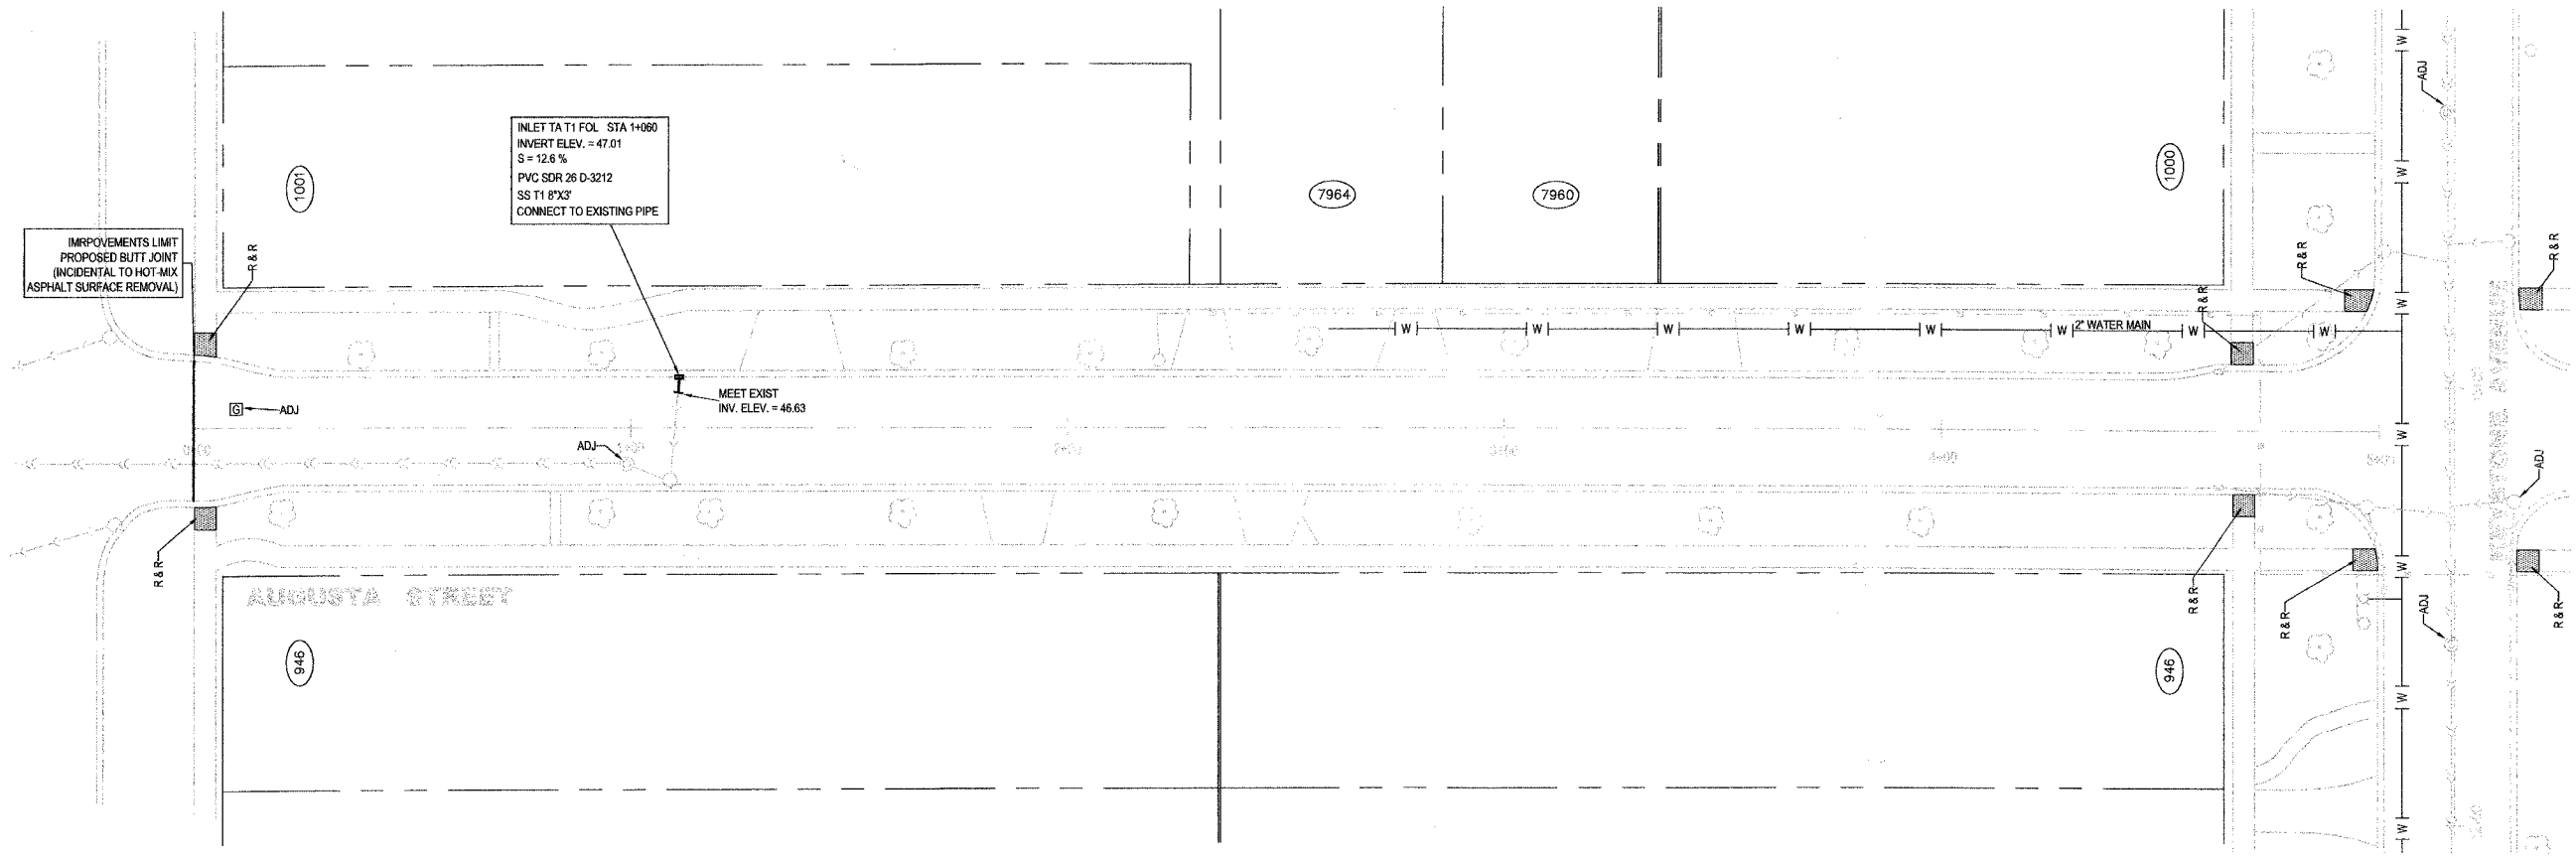


F.A.P. RTE.	SECTION	COUNTY	TOTAL SHEETS	SHEET NO.
07-00087-00-RS		COOK	10	7
FED. ROAD DIST. NO. 1 ILLINOIS			HIGH PRIORITY PROJECT	
CONTRACT NO. 83915				

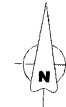

REVISIONS					
DATE	BY	DESCRIPTION	DATE	BY	DESCRIPTION

DESIGNED:	TJT
DRAFTED:	TJT
CHECKED:	GWK
APPROVED:	GWK
DATE:	122806

**VILLAGE OF RIVER FOREST
ENGINEERING DEPARTMENT**
400 PARK AVE.
RIVER FOREST, IL 60305
(708) 366-8500

TITLE:
KEYSTONE AVENUE AND AUGUSTA STREET
RESURFACING IMPROVEMENTS
PLAN
SECTION NO: 07-00087-00-RS

**Illinois Department
of Transportation**

SCALE:	1" = 20'
DATE:	3/12/2008
PROJ. NO.:	4065
SHEET:	7 OF 10