


F.A.P. RTE.	SECTION	COUNTY	TOTAL SHEETS	SHEET NO.
	07-00087-00-RS	COOK	10	10
FED. ROAD DIST. NO. 1	ILLINOIS	HIGH PRIORITY PROJECT		

CONTRACT NO. 83915

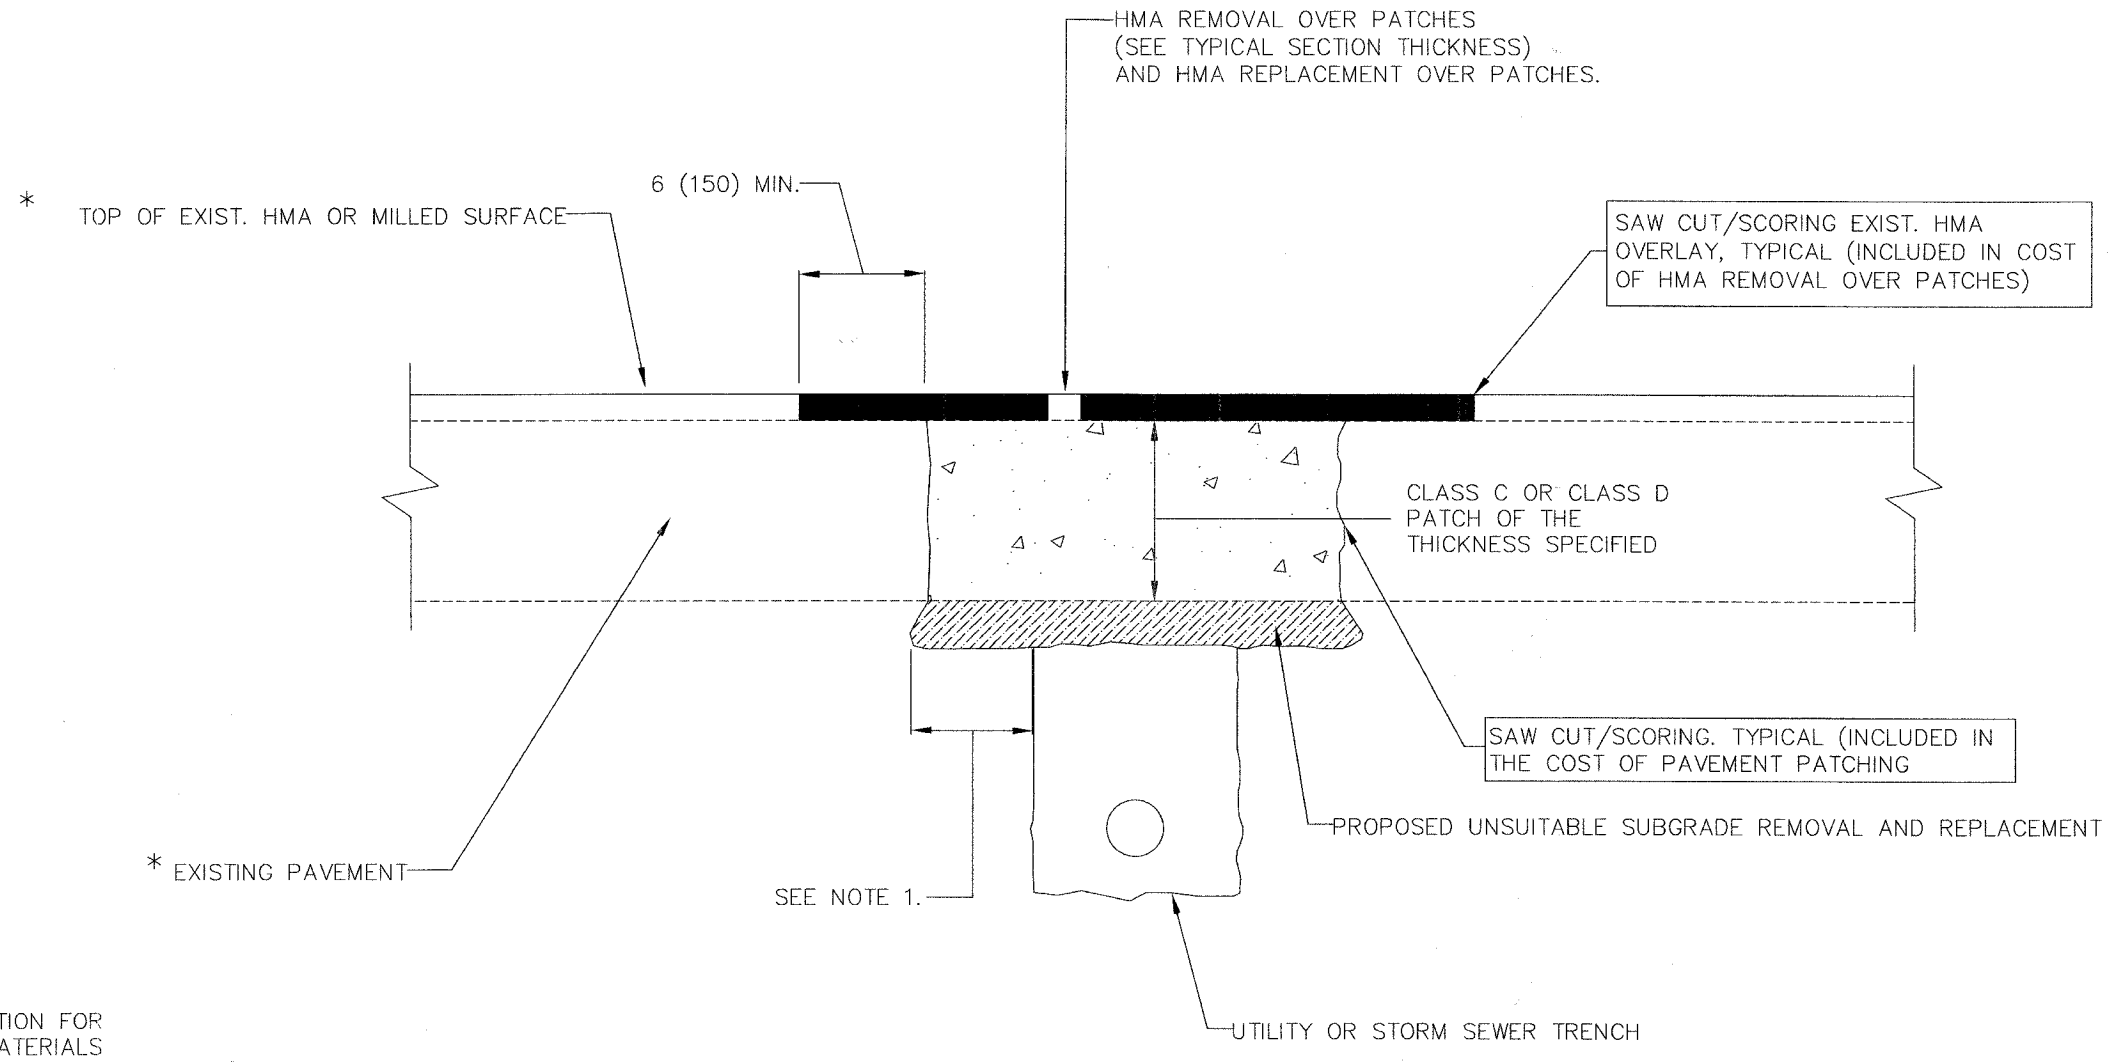

NOTES:

1. THE WIDTH OF THE FULL DEPTH PATCH OVER A TRENCH SHALL BE 12 (300) WIDER ON EACH SIDE OF THE TRENCH.
2. FOR METHOD OF MEASUREMENT AND BASIS OF PAVEMENT. SEE RECURRING SPECIAL PROVISIONS "PATCHING WITH HOT-MIX ASPHALT OVERLAY REMOVAL".

SCHEDULE OF CONSTRUCTION

1. REMOVE THE EXISTING HMA MATERIAL OVER THE AREA TO BE PATCHED.
2. REMOVE AND REPLACE FULL PATCHES
3. REPLACE HMA MATERIAL OVER THE AREA TO BE PATCHED.

ILLINOIS DEPARTMENT OF TRANSPORTATION

PAVEMENT PATCHING FOR  
HMA SURFACED PAVEMENT

SCALE: VERT: NONE  
HORIZ: NONE  
PLOT DATE: 2/21/2007

DRAWN BY:  
CHECKED BY:

\* SEE TYPICAL SECTION FOR THICKNESS AND MATERIALS