
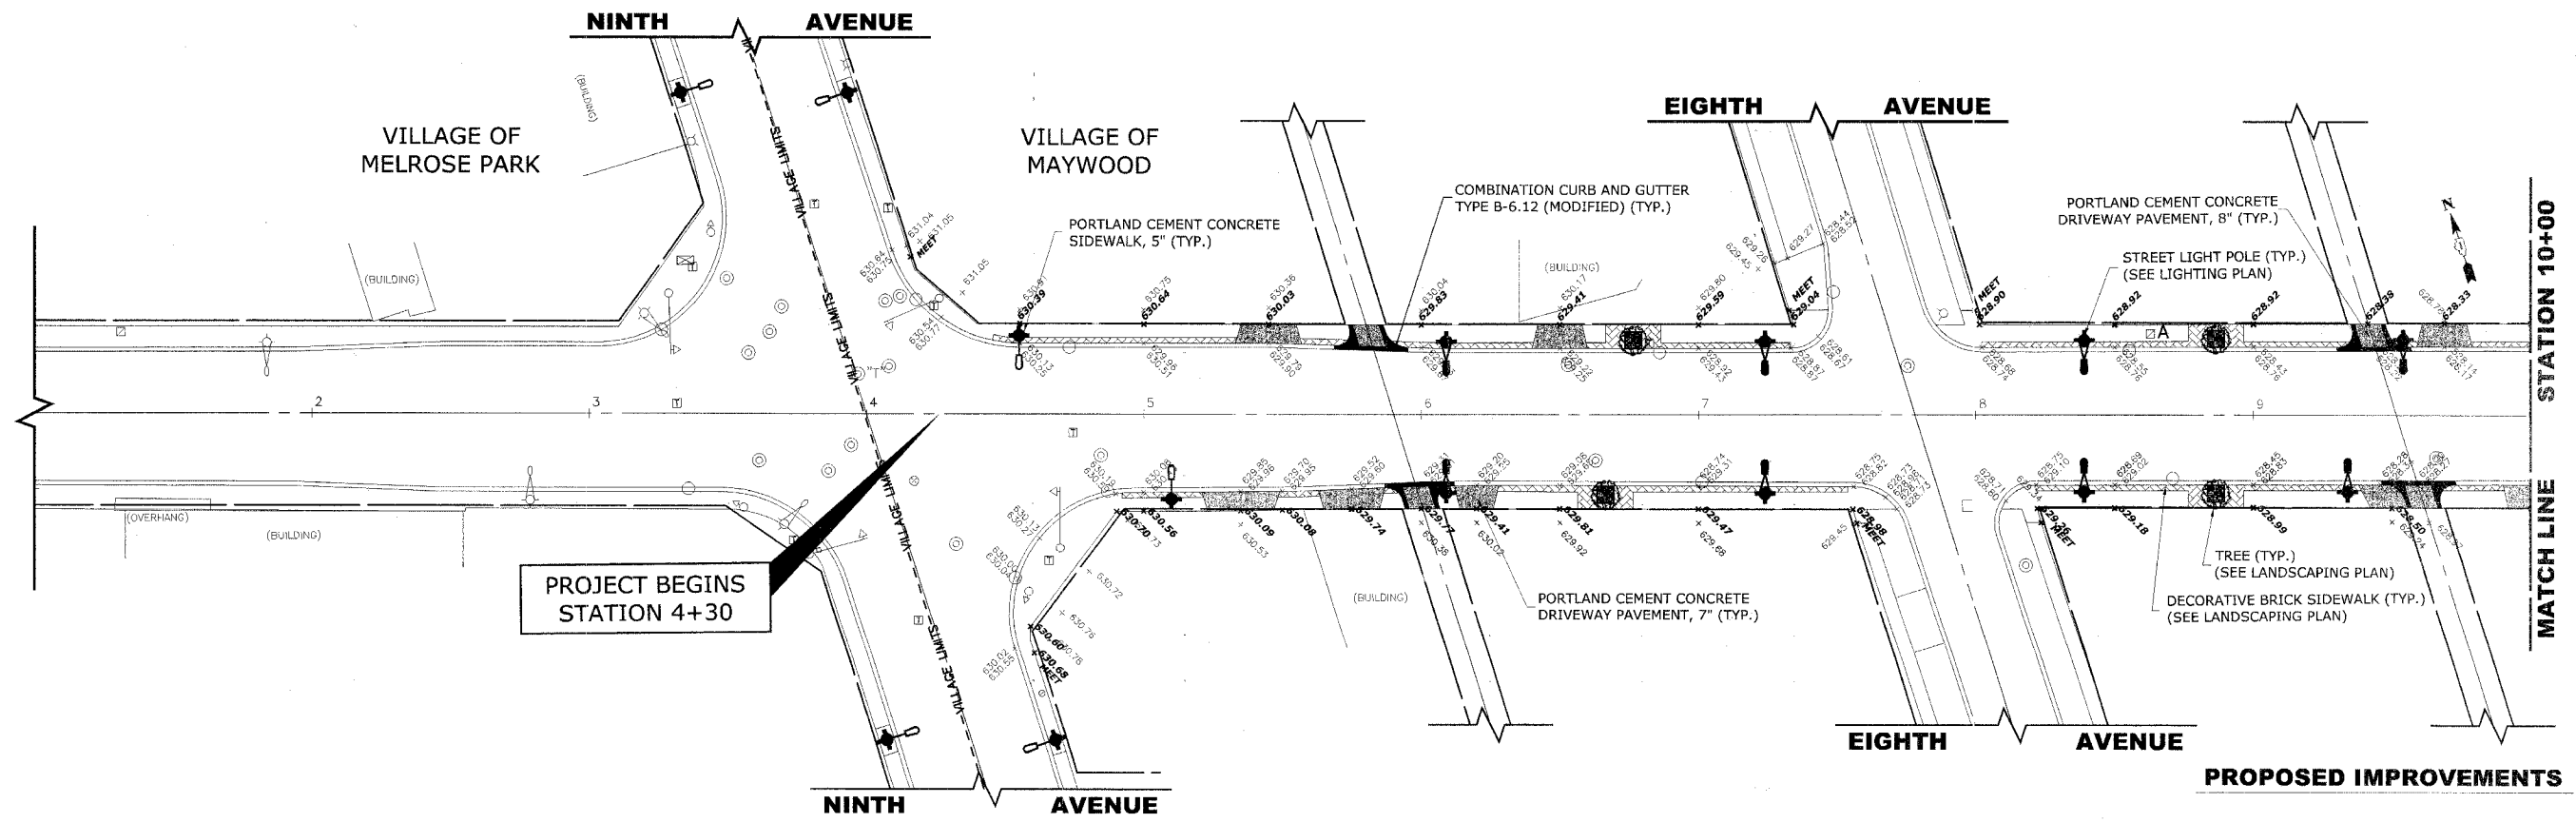


ROUTE NO.	SECTION	COUNTY	TOTAL SHEETS	SHEET NO.
FAU 3537	**	COOK	22	6
ILLINOIS PROJECT		TE-00D(753)		
VILLAGE SECTION		06-00122-00-SW		
CONTRACT NO. 83938				

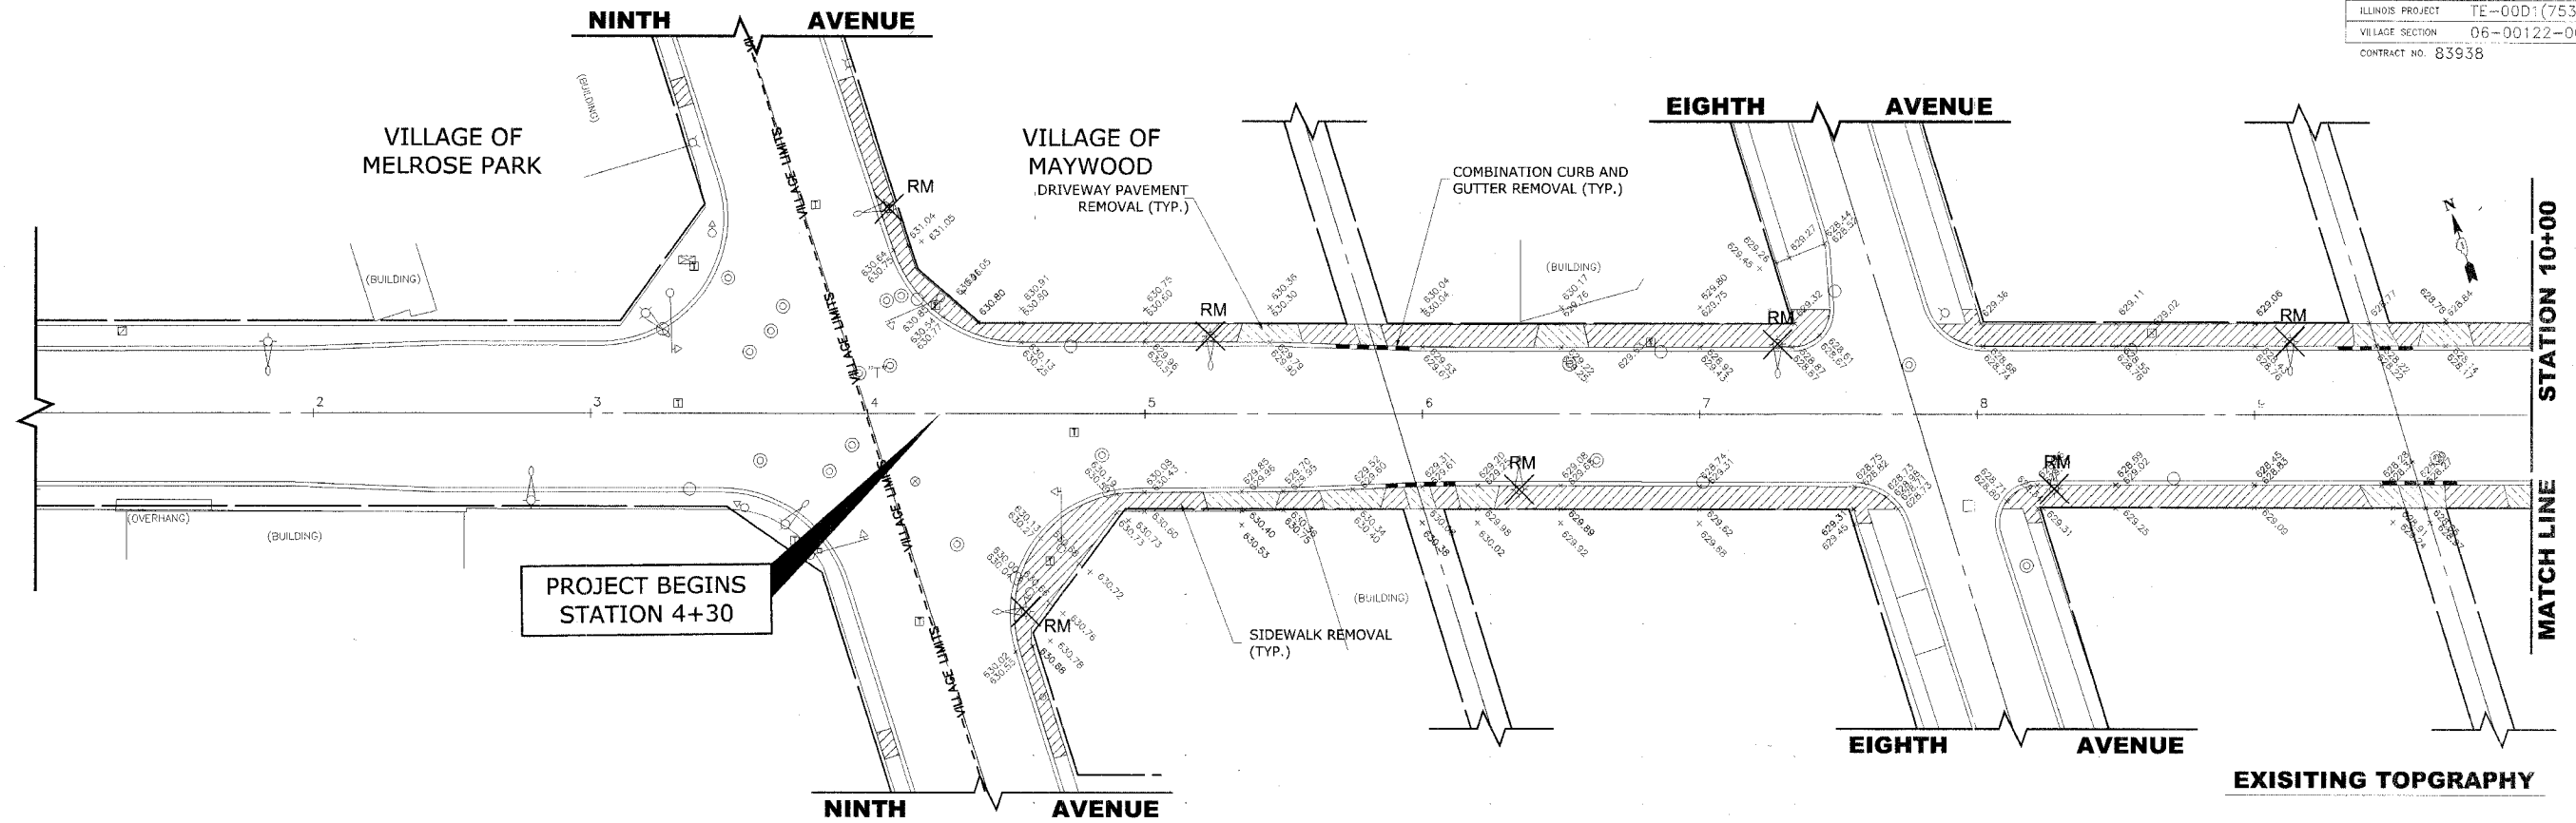

Drawing file: W:\Projects\83938\Lake St Streetscape.dwg Feb 20, 2008 - 4:30pm

HANCOCK ENGINEERING

- ◆ Civil Engineers
- ◆ Municipal Consultants
- ◆ Established 1911

9933 Roosevelt Road
Westchester, Illinois 60154-2780
Phone: 708/865-0300
Fax: 708/865-1212

**LAKE STREET STREETSCAPE
VILLAGE OF MAYWOOD, ILLINOIS**

STREETSCAPING PLAN

REVISION:	SCALE: 1"=30'	SHEET
	DRAWN BY: LEV ECW	6
	BOOK NO.: SDR33/1480/1484/LS	22
	DATE: 02/20/2008	
	E.H.E. NO.: 565-06-15302	OF