



ROUTE NO.	SECTION	COUNTY	TOTAL SHEETS	SHEET NO.
FAU 3537	**	COOK	22	8
ILLINOIS PROJECT		TE-00D1(753)		
VILLAGE SECTION		06-00122-00-SW		
CONTRACT NO. 83938				

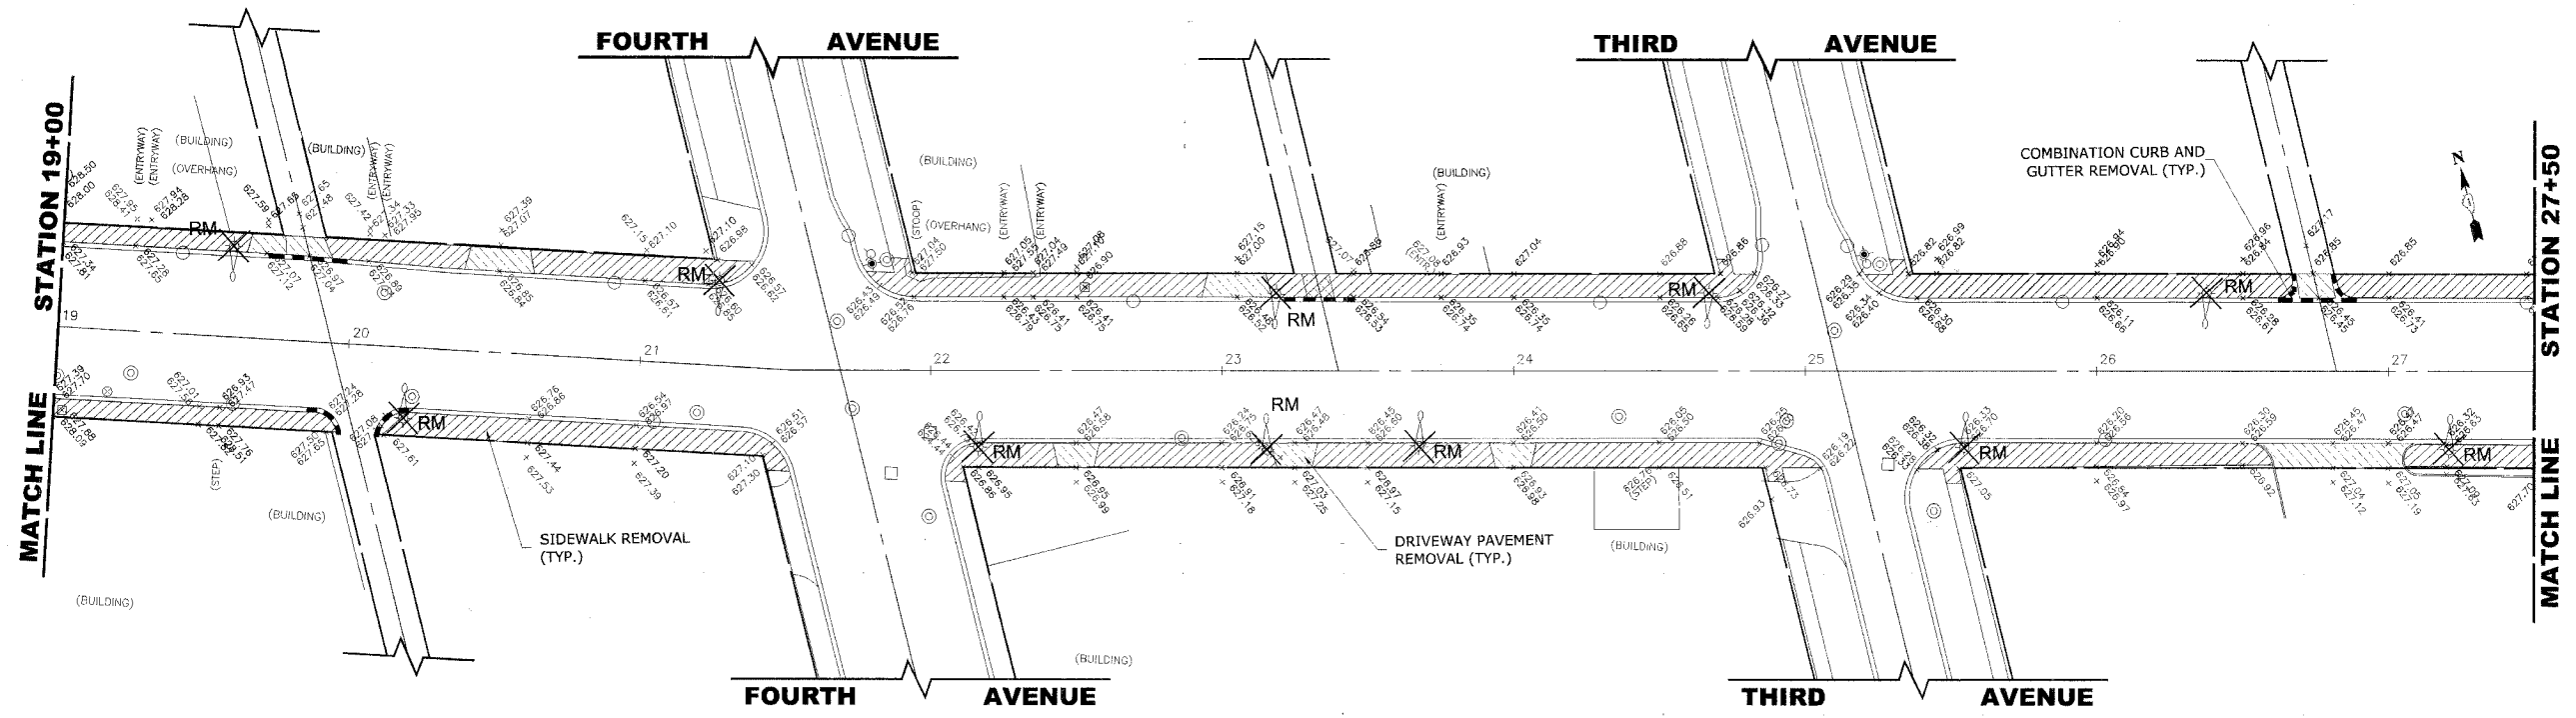

**EXISTING TOPOGRAPHY**

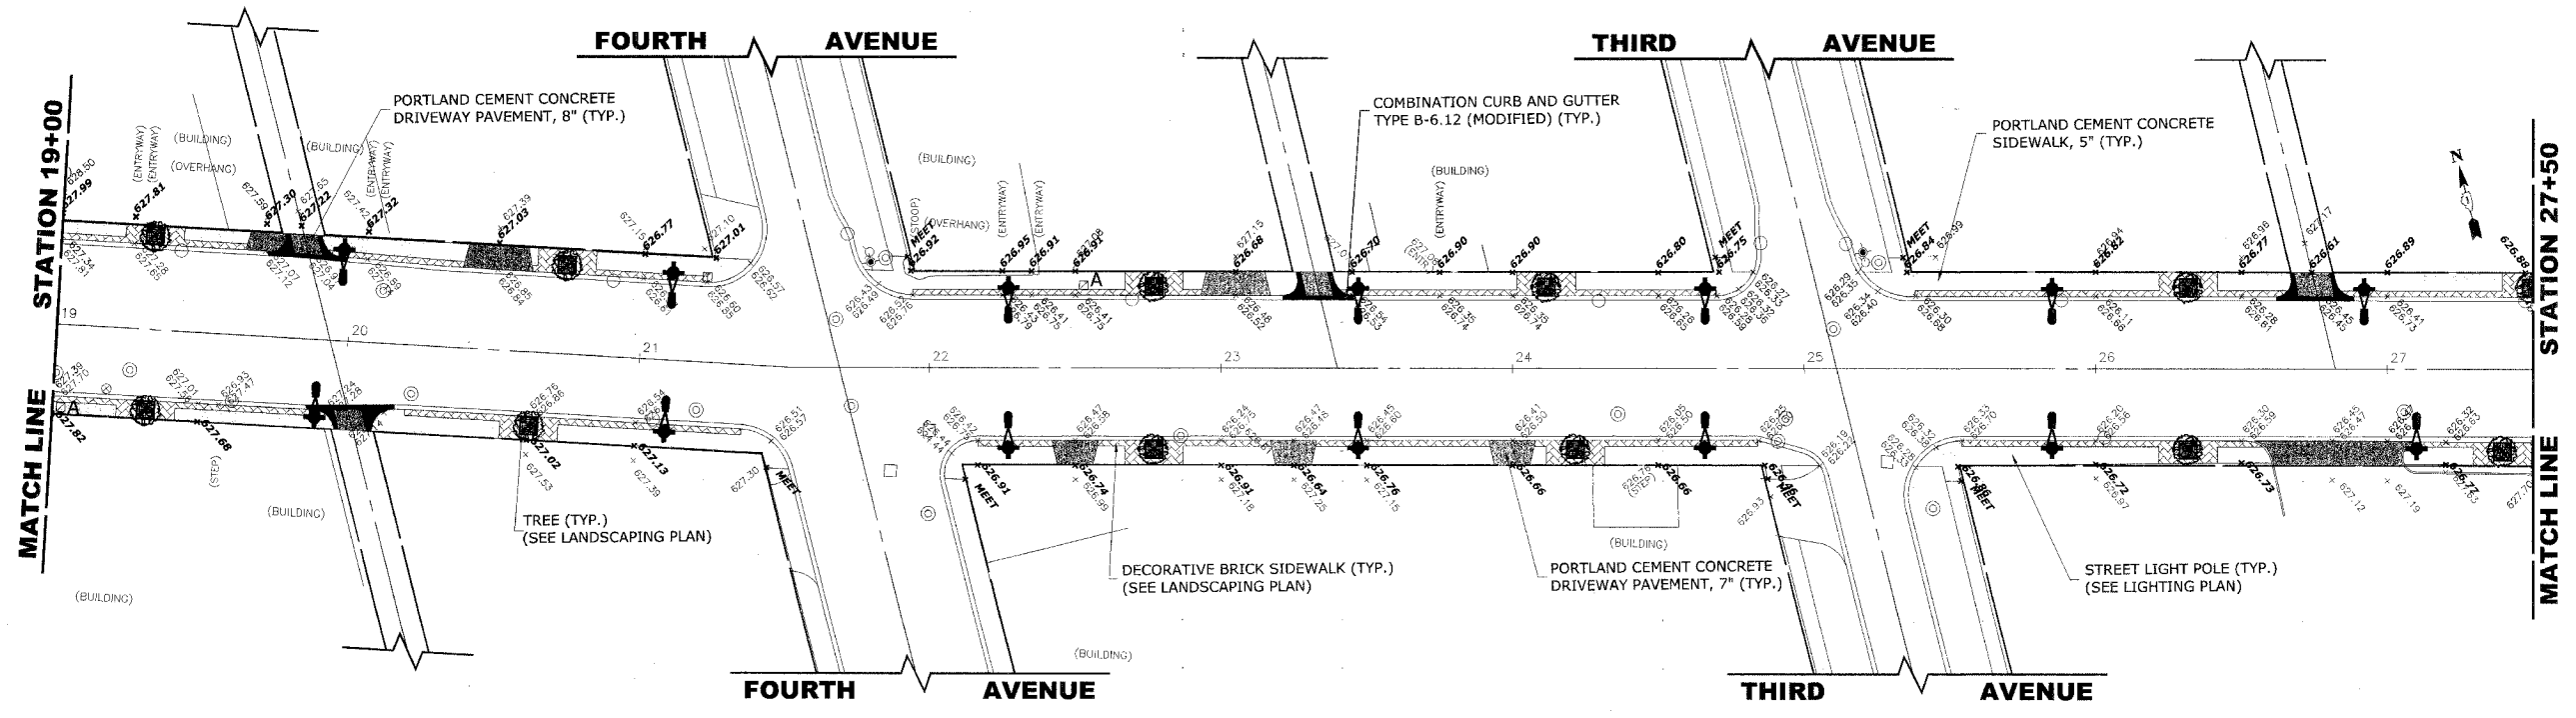

**PROPOSED IMPROVEMENTS**

Drawing file: W:\Projects\0609153 - Lake St Streetscape.dwg Feb 20, 2008 4:30pm



♦ Civil Engineers  
 ♦ Municipal Consultants  
 ♦ Established 1911  
 9933 Roosevelt Road  
 Westchester, Illinois 60154-2780  
 Phone: 708/865-0300  
 Fax: 708/865-1212

**LAKE STREET STREETSCAPE  
VILLAGE OF MAYWOOD, ILLINOIS**

**STREETSCAPING PLAN**

SCALE:	1"=30'	SHEET	8
DRAWN BY:	LEV ECW		
BOOK NO.:	SDR33/1480/1484/LS	22	OF
DATE:	02/20/2008		
REVISION:		E.H.E. NO.: 565-06-15302	