



ROUTE NO.	SECTION	COUNTY	TOTAL SHEETS	SHEET NO.
FAU 3537	**	COOK	22	9
ILLINOIS PROJECT		TE-00D1(753)		
VILLAGE SECTION		06-00122-00-SW		
CONTRACT NO. 83938				

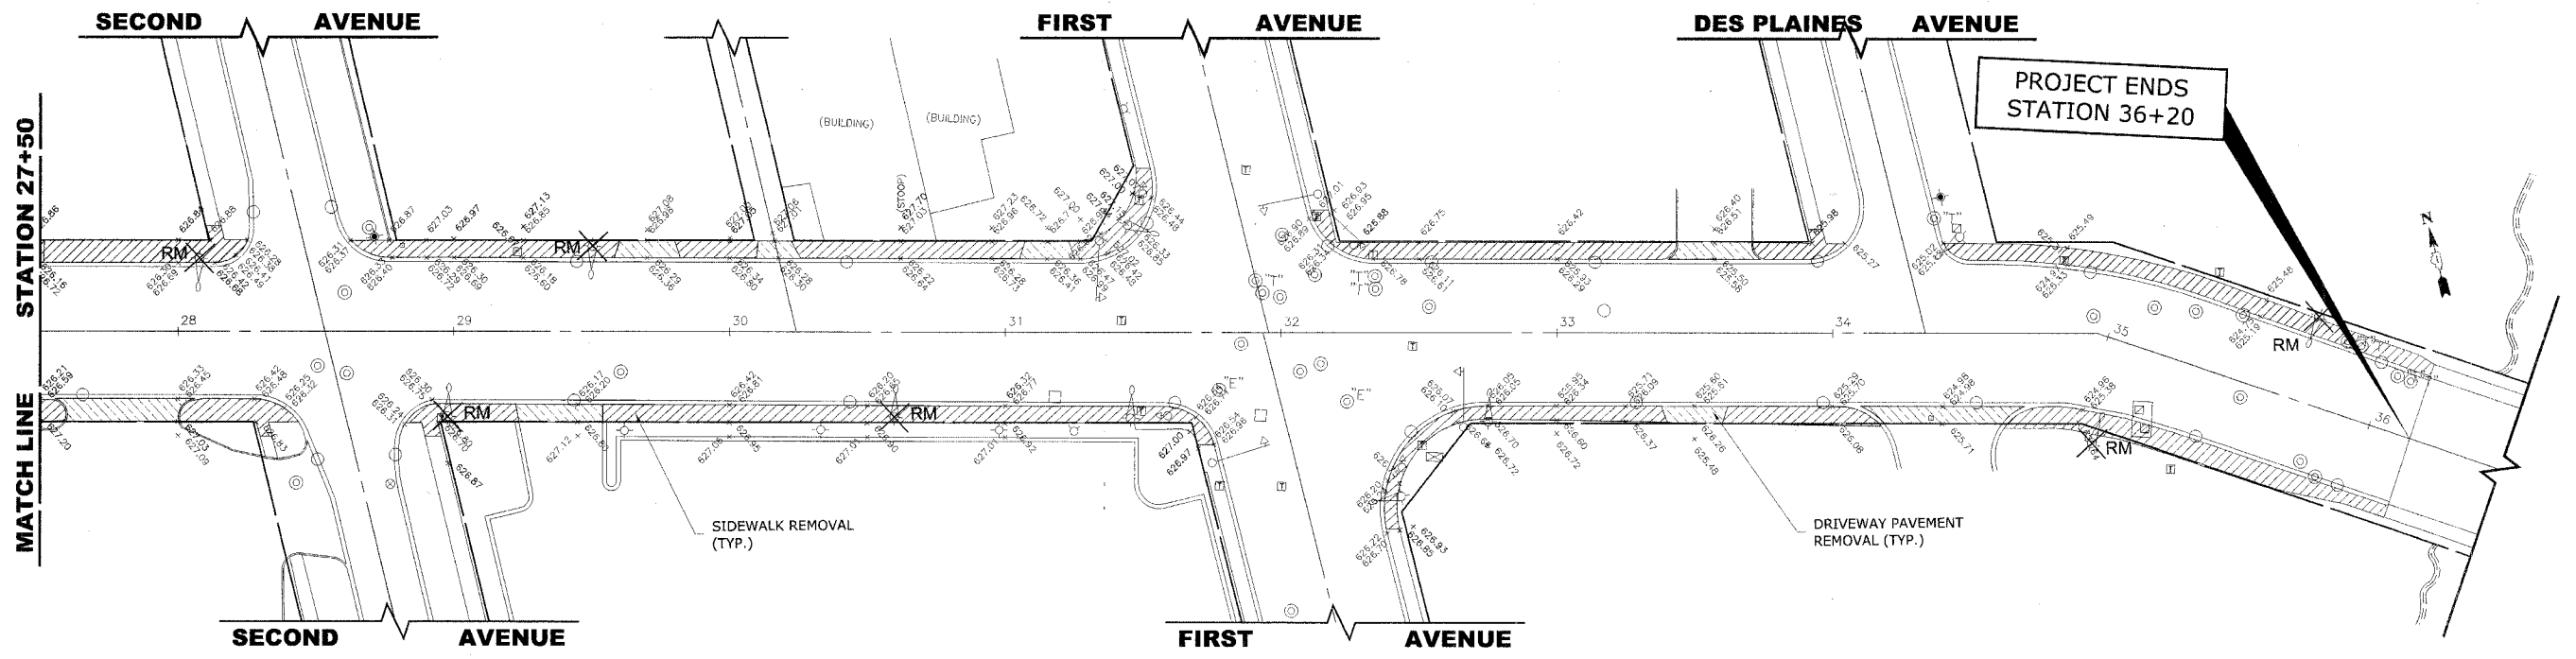

EXISTING TOPGRAPHY

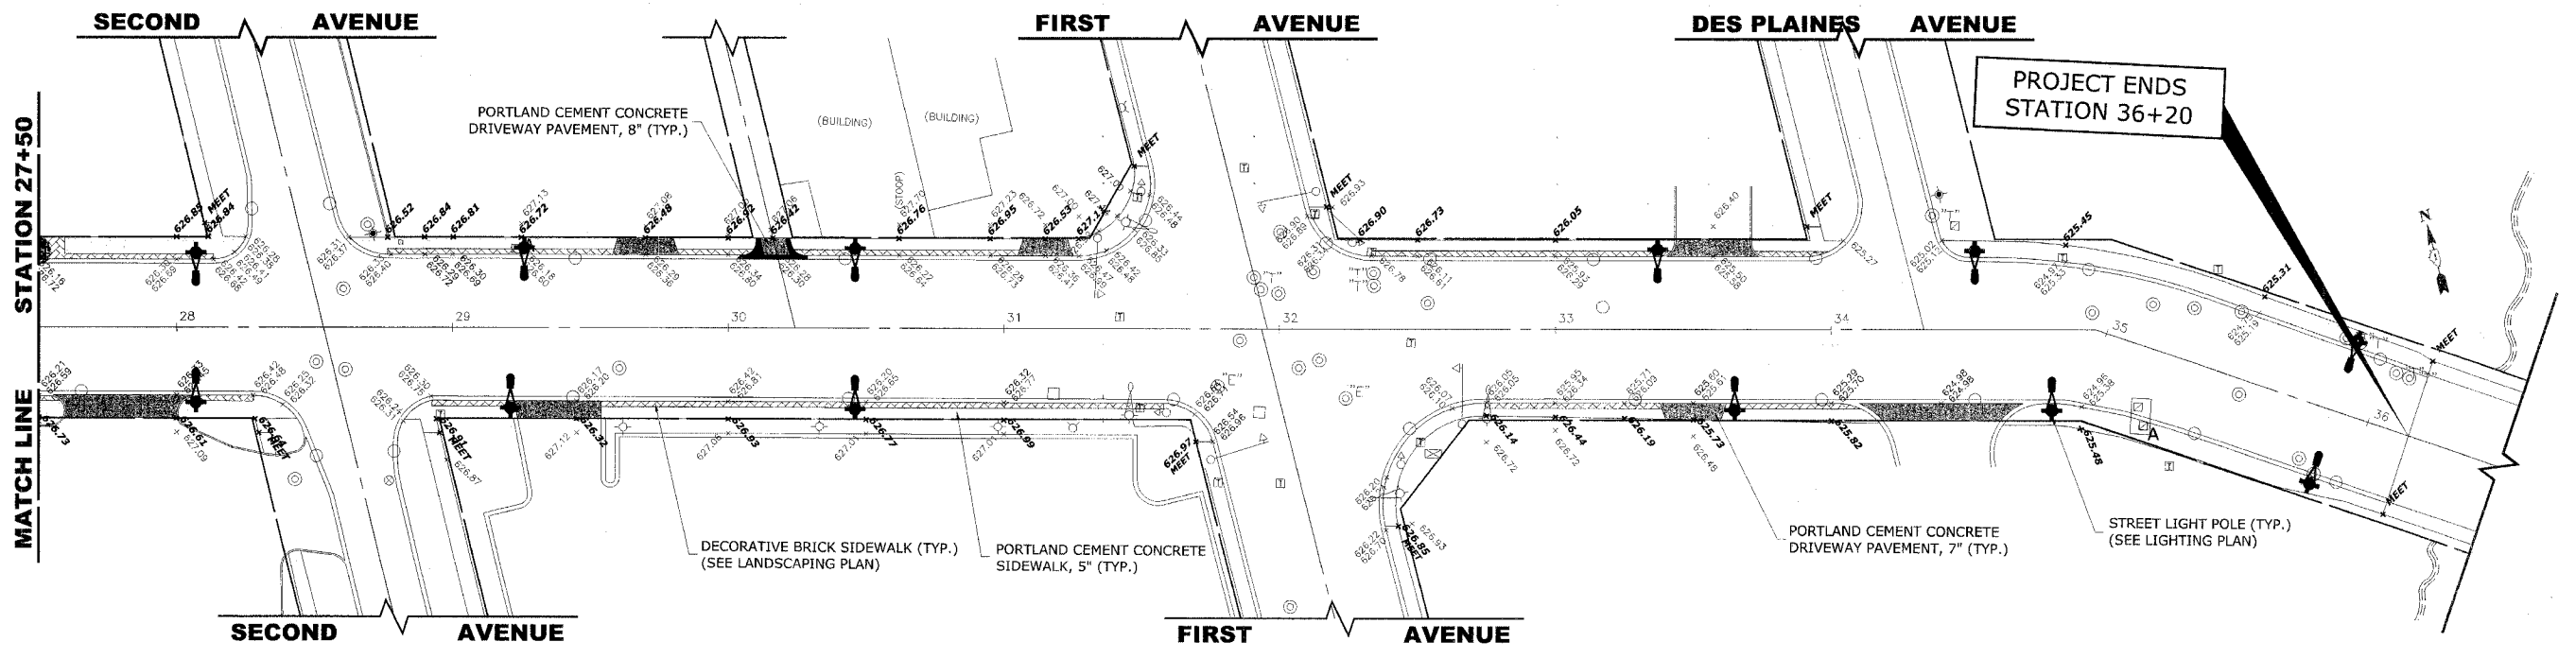

PROPOSED IMPROVEMENTS

Drawing file: W:\Projects\96506153 - Lake St Streetscape\Lake St Streetscaping.dwg Feb 20, 2008 - 4:30pm

HANCOCK ENGINEERING

- ◆ Civil Engineers
- ◆ Municipal Consultants
- ◆ Established 1911

9933 Roosevelt Road
Westchester, Illinois 60154-2780
Phone: 708/865-0300
Fax: 708/865-1212

**LAKE STREET STREETScape
VILLAGE OF MAYWOOD, ILLINOIS**

STREETScape PLAN

SCALE:	1"=30'	9 OF 22
DRAWN BY:	LEV ECW	
BOOK NO.:	S0R33/1480/1484/LS	
DATE:	02/20/2008	
REVISION:	E.H.E. NO.: 565-06-15302	