

TREE REPLACEMENT				
CODE	COMMON NAME	SCIENTIFIC NAME	SIZE	QUANTITY
A	COLUMNAR NORWAY MAPLE	ACER PLATANOIDES COLUMNARE	3" CALIPER	4
B	GREENSPIRE LINDEN	ACER SACCHARUM	3" CALIPER	4
C	SHADEMASTER HONEY LOCUST	GYMNOCLADUS DIOUICUS	3" CALIPER	4

NOTE: ALL TREES BALLED AND BURLAPPED

LANDSCAPING NOTES

SODDING:
 ALL DISTURBED AREAS INDICATED ON LANDSCAPING PLANS TO BE SODDED, INCLUDING FERTILIZER NUTRIENTS*, AND SUPPLEMENTAL WATERING WHICH IS TO BE USED AFTER THE INITIAL WATERING (AS SPECIFIED AND AS DIRECTED BY THE ENGINEER) AT THE RATE OF 10 GALLONS PER SQUARE YARD SODDING. SODDED SLOPES WHICH ARE 2:1 OR STEEPER SHALL BE STAKED.


FERTILIZER NUTRIENTS* FOR SODDING:
 USE A FERTILIZER WITH A 1:1:1 RATIO PER ACRE:
 60 LBS. NITROGEN FERTILIZER NUTRIENT
 60 LBS. PHOSPHORUS FERTILIZER NUTRIENT
 60 LBS. POTASSIUM FERTILIZER NUTRIENT
 TOTAL: 180 LBS. PER ACRE

TREE REPLACEMENT:
 TREE TYPE & LOCATION TO BE DETERMINED IN THE FIELD BY THE VILLAGE LICENSED FORESTER

4" TOP SOIL LAYER:
 SOIL SHALL BE SPREAD AS DIRECTED BY ENGINEER.

LEGEND OF SYMBOLS

SYMBOL	DESCRIPTION
	PROPOSED CONCRETE AREA
	PROPOSED BRICK PAVING SIDEWALK AREA
	PROPOSED DRIVEWAY AREA
	PROPOSED STREET LIGHT
	PROPOSED TREE WITH CAST IRON GRATE

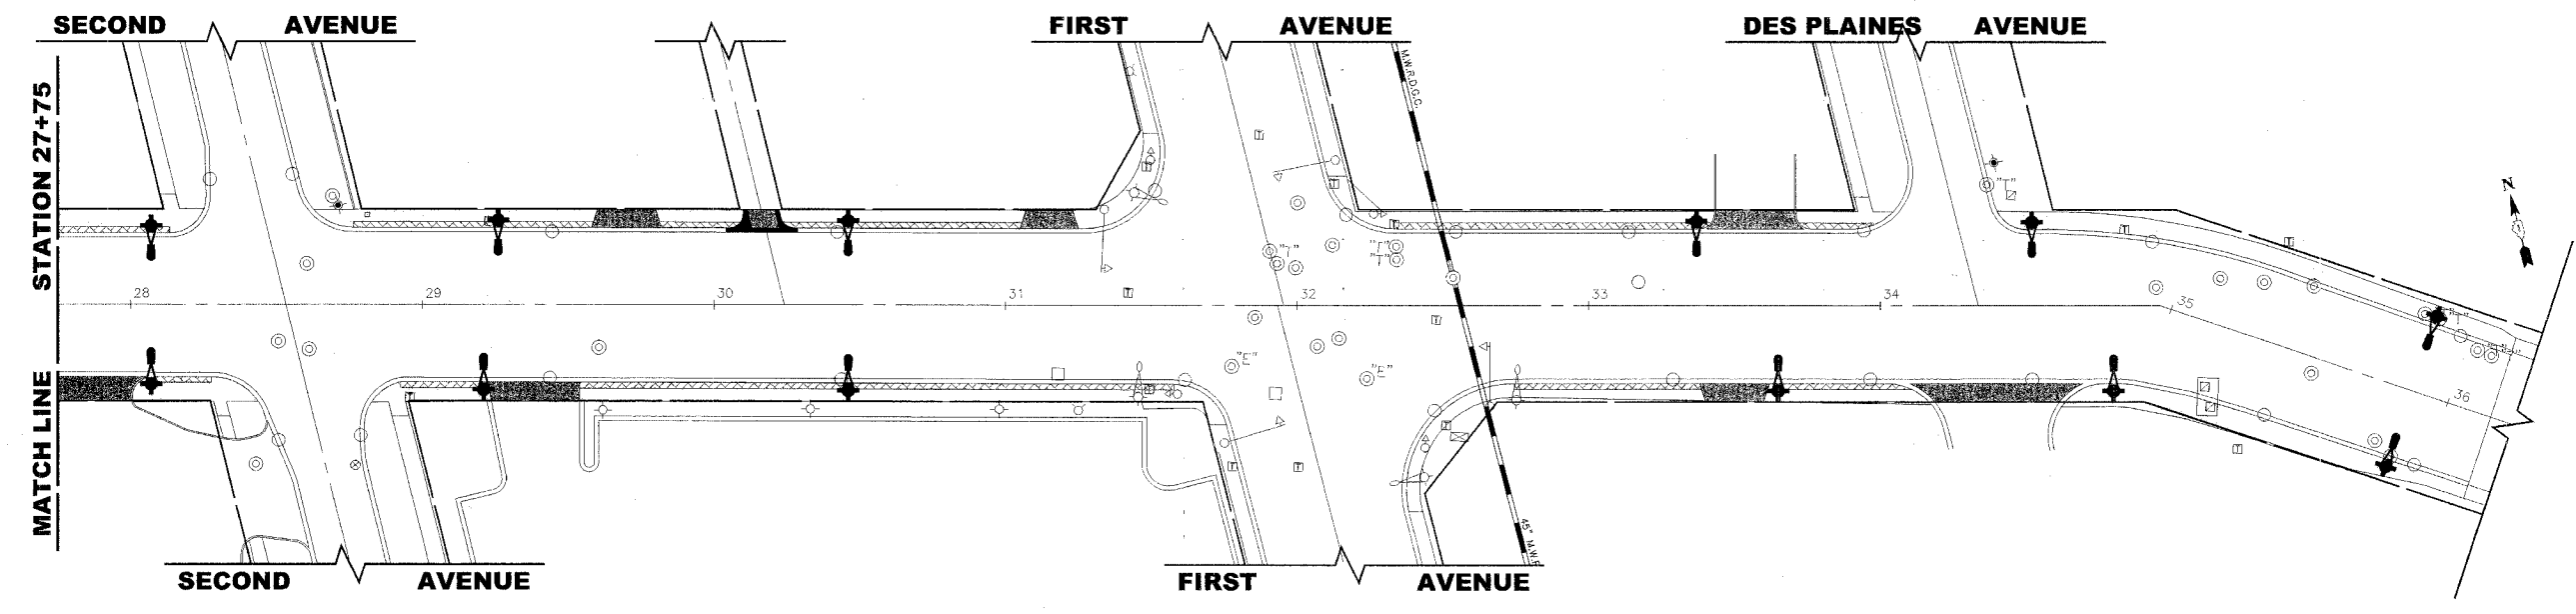

Drawing file: W:\Projects\06500153 - Lake St Streetscape\Landscaping_Lake.dwg Feb 20, 2008 - 4:32pm