


F.A. RTE.	SECTION	COUNTY	TOTAL SHEETS	SHEET NO.
	05-00174-00-BT	ROCK ISLAND	112	11
STA.	TO STA.			
FED. ROAD DIST. NO.	ILLINOIS FED. AID PROJECT			


PROPOSED TYPICAL SECTIONS

11TH AVENUE
STA. 1+07.60 - 2+85.00

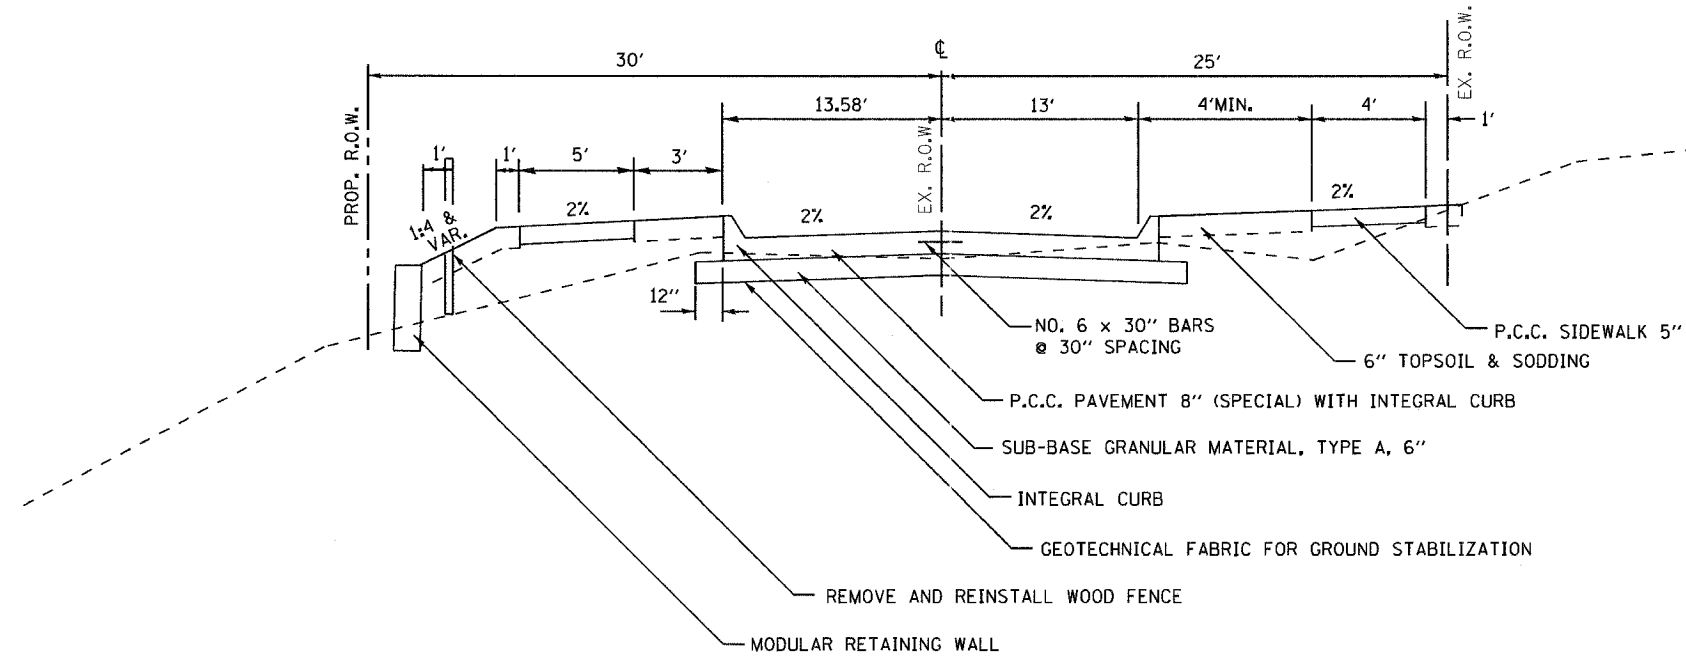

NOTE: PIPE UNDERDRAIN, 4" SHALL BE INSTALLED FOR 10' EACH SIDE OF AND CONNECT INTO DOUBLE CATCH BASINS

11TH AVENUE
STA. 2+85.00 - 6+23.92

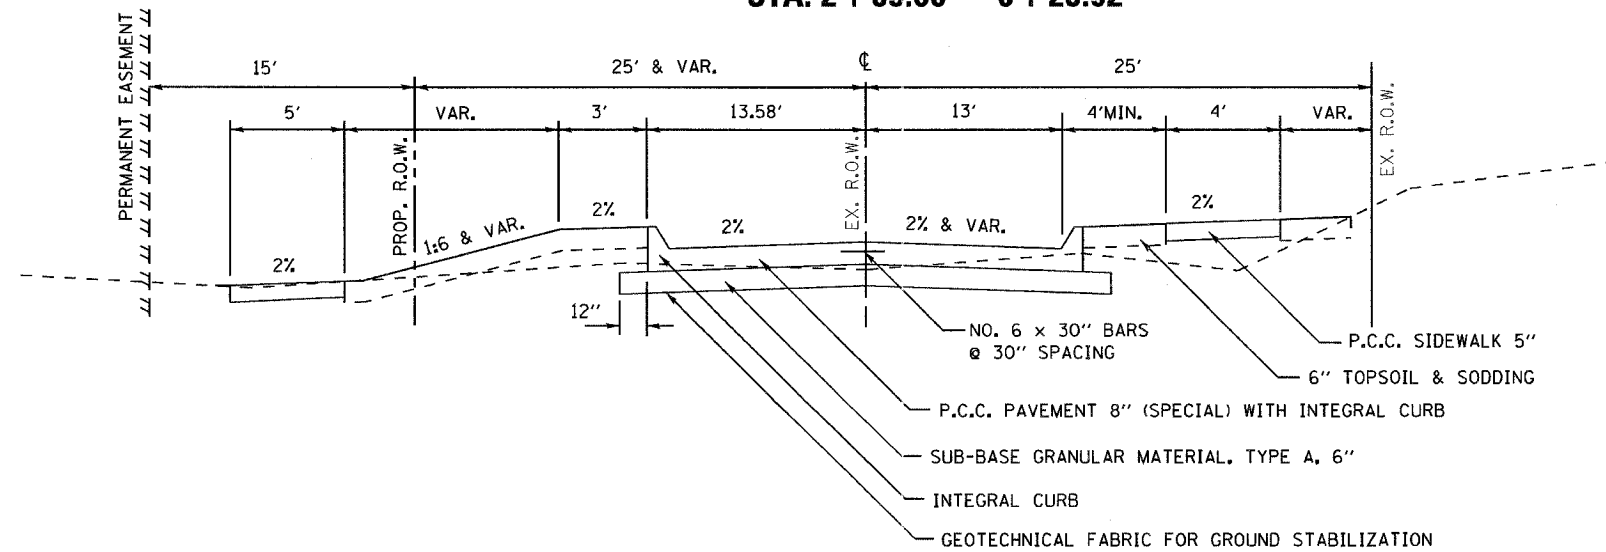

STRUCTURAL DESIGN INFORMATION
(RIGID PAVEMENT)

DESIGN PERIOD: 20 YEARS
 STRUCTURAL DESIGN TRAFFIC: YEAR 2018
 PV = 480 SU = 18 MU = 2
 ROAD/STREET CLASSIFICATION: CLASS VI
 PERCENT OF STRUCTURAL DESIGN TRAFFIC IN DESIGN LANE:
 PV = 50% SU = 50% MU = 50%
 TRAFFIC FACTOR: TF = NA
 MINIMUM SUBGRADE SUPPORT RATING: POOR

PAVEMENT STRUCTURE:
 SURFACE : P.C.C. PAVEMENT, 8" (ROCK ISLAND MIN.)
 BASE : SUB BASE GRANULAR MATERIAL, TYPE A, 6"
 TRANS. JOINT SPACING : 15' MAX.

PLOT DATE : * DATES *
 FILE NAME : * FILES *
 PLOT SCALE : * SCALES *
 USER NAME : * USERS *

REVISIONS	
NAME	DATE

ILLINOIS DEPARTMENT OF TRANSPORTATION

PROPOSED TYPICAL SECTIONS

SCALE: VERT.
 DATE: HORIZ.

DRAWN BY
 CHECKED BY