


F.A. RTE.	SECTION	COUNTY	TOTAL SHEETS	SHEET NO.
	05-00174-00-BT	ROCK ISLAND	112	13
STA.		TO STA.		
FED. ROAD DIST. NO.		ILLINOIS FED. AID PROJECT		

EXISTING TYPICAL SECTIONS

11TH AVENUE
STA. 0+57.42 - 6+23.92
37TH STREET
STA. 9+91.60 - 11+00.04

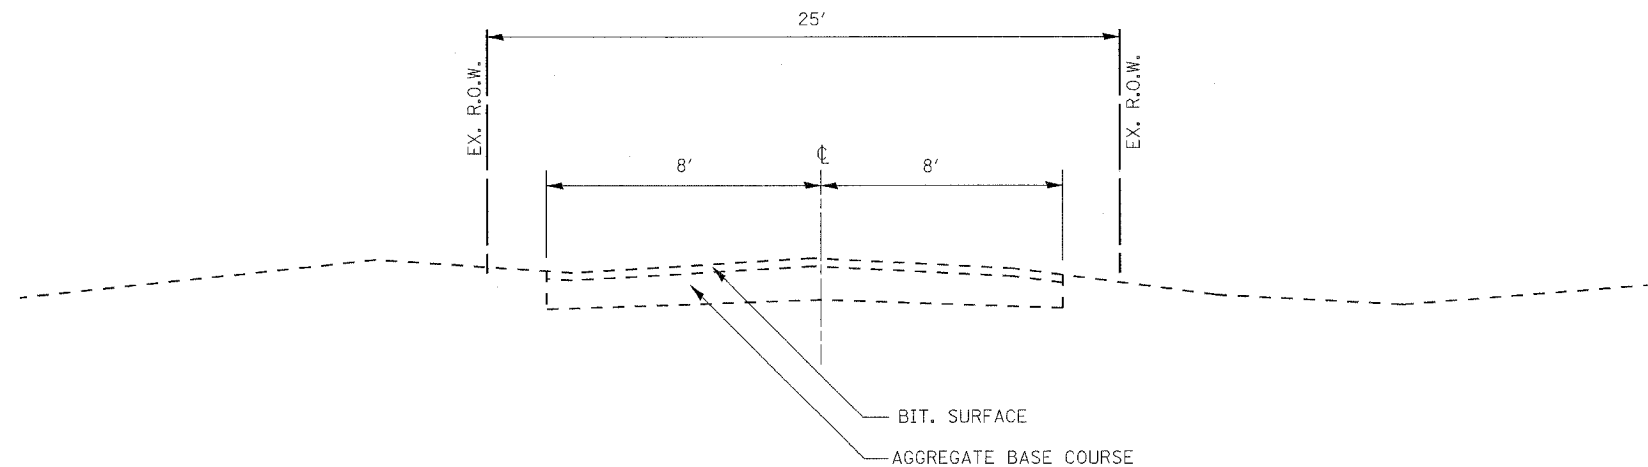

REVISIONS		ILLINOIS DEPARTMENT OF TRANSPORTATION
NAME	DATE	
		EXISTING TYPICAL SECTIONS

SCALE: VERT. _____
 DATE _____

DRAWN BY _____
 CHECKED BY _____

PLOT DATE * MONTH * DAY
 FILE NAME * \$FILEL\$
 PLOT SCALE * \$SCALE\$
 USER NAME * \$USER\$