




F.A. RTL.	SECTION	COUNTY	TOTAL SHEETS	SHEET NO.
	05-00174-00-BT		112	31
STA. 9+91.71		TO STA. 11+13.54		
FED. ROAD DIST. NO.		ILLINOIS FED. AID PROJECT		

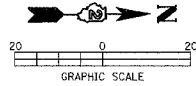

PLAN	SURVEYED	DATE
	BY	
	NOTED	
	CHECKED	
	DATE	

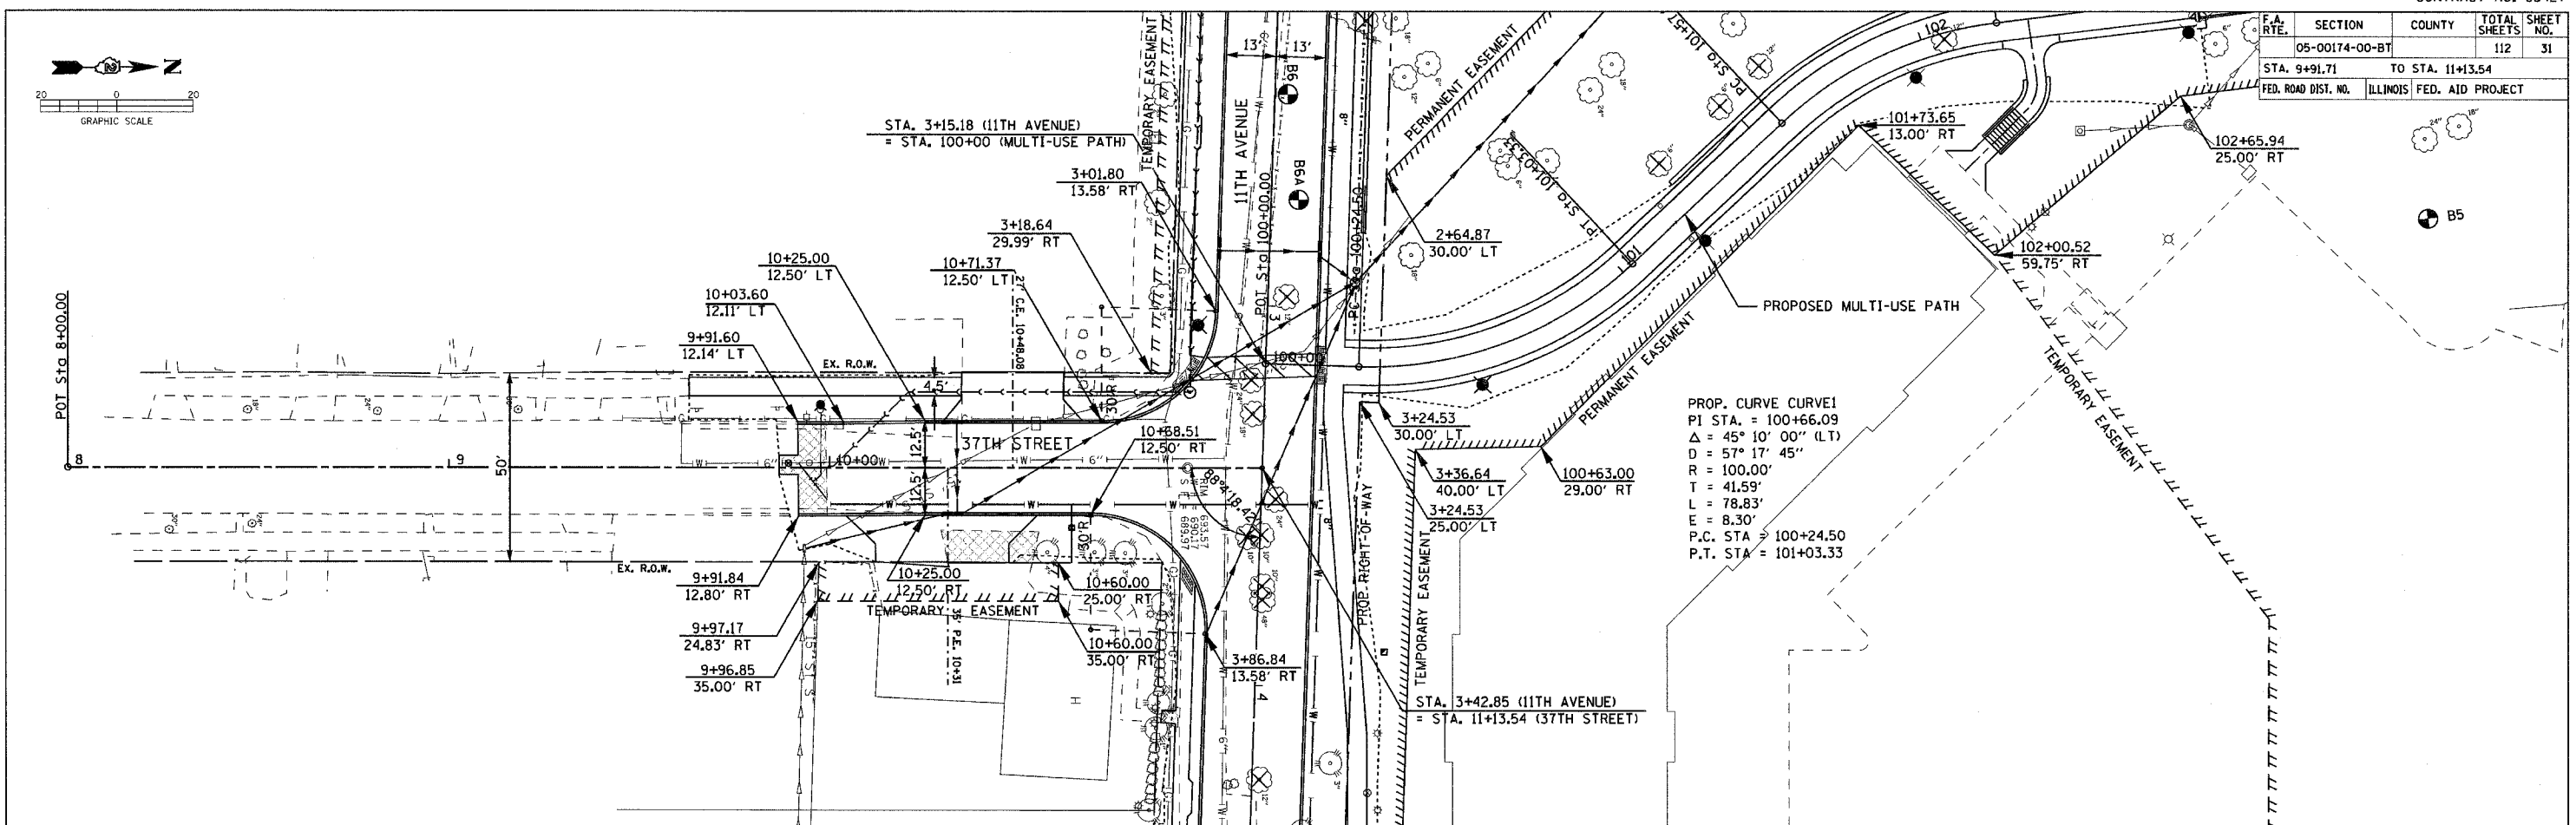

PROFILE	SURVEYED	DATE
	BY	
	NOTED	
	CHECKED	
	DATE	

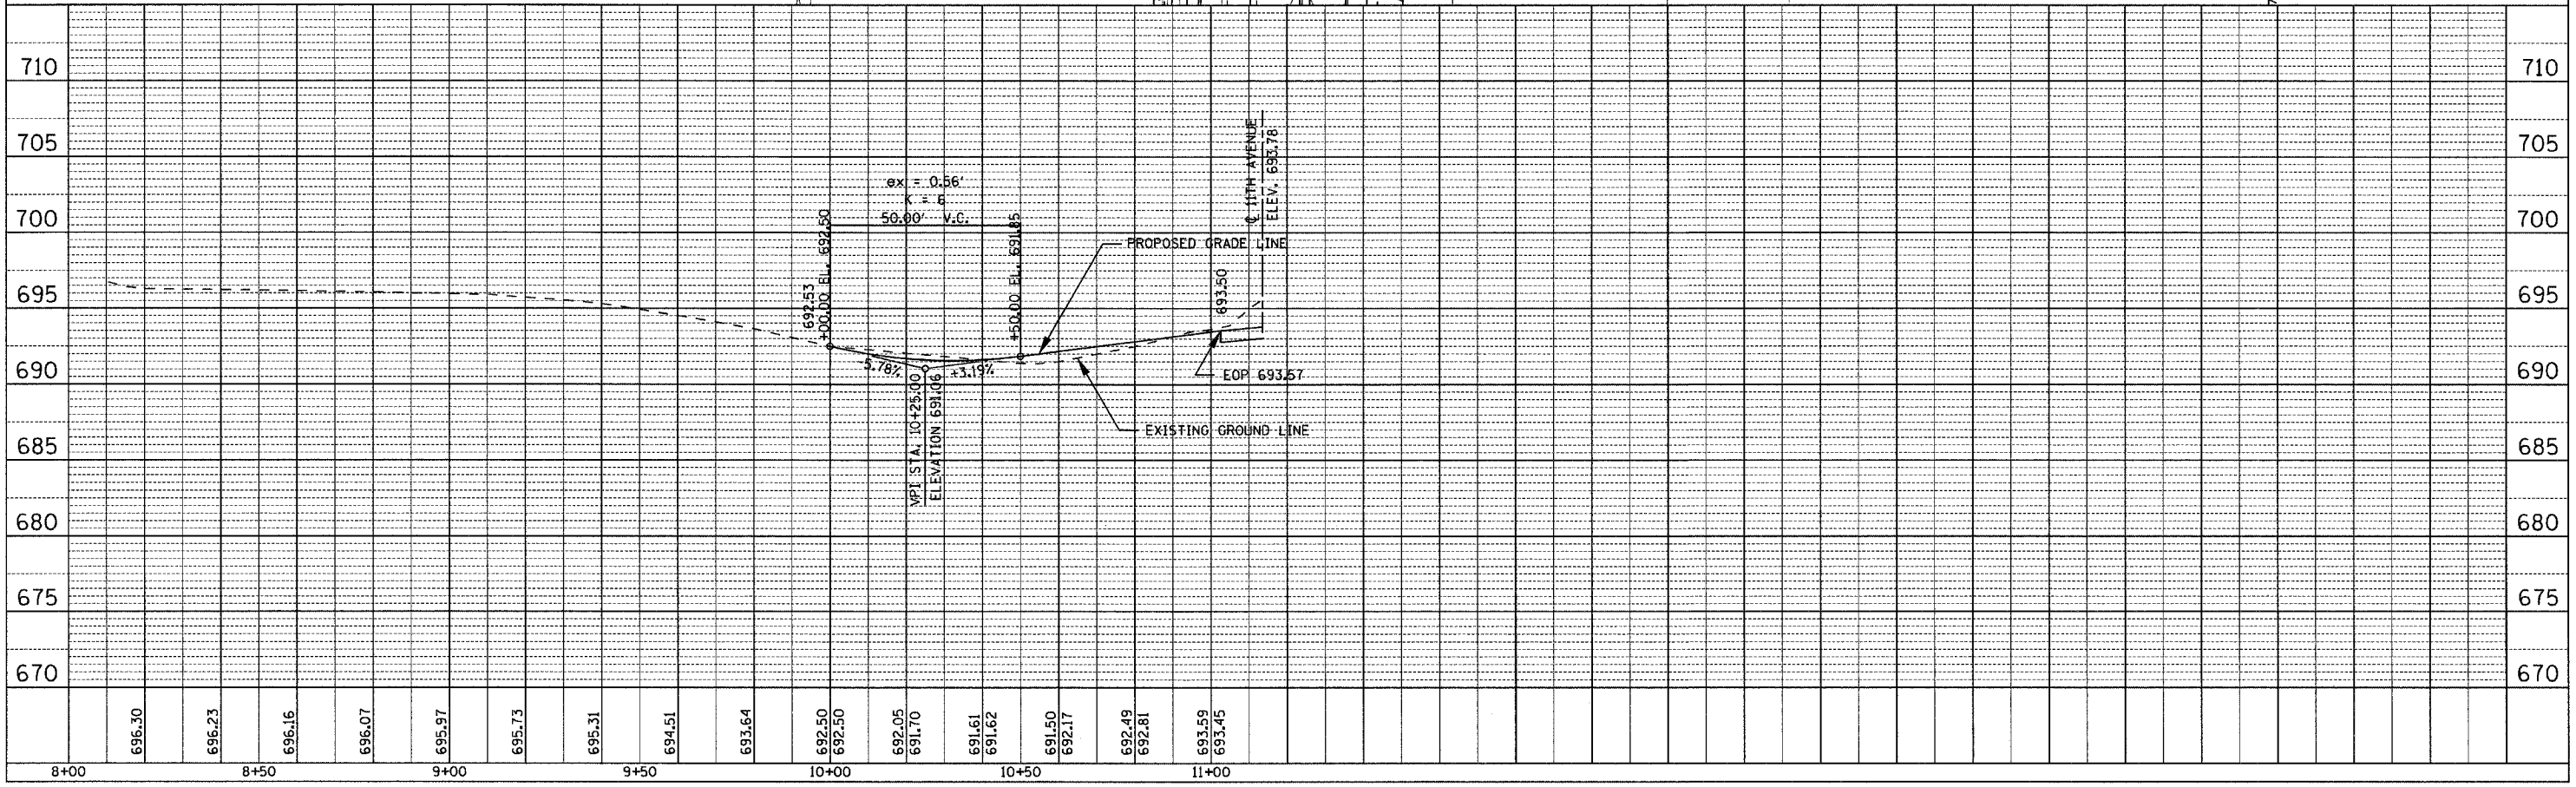

PLOT DATE * STATES
 FILE NAME * \$FILE\$
 PLOT SCALE * \$SCALE\$
 USER NAME