

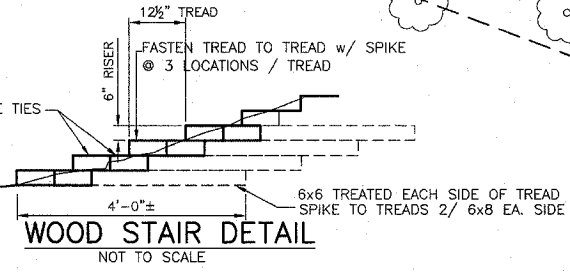


PLAN	DATE
BY	
DESIGNED	
PLOTTED	
CHECKED	
NO. _____	
FILE NAME	

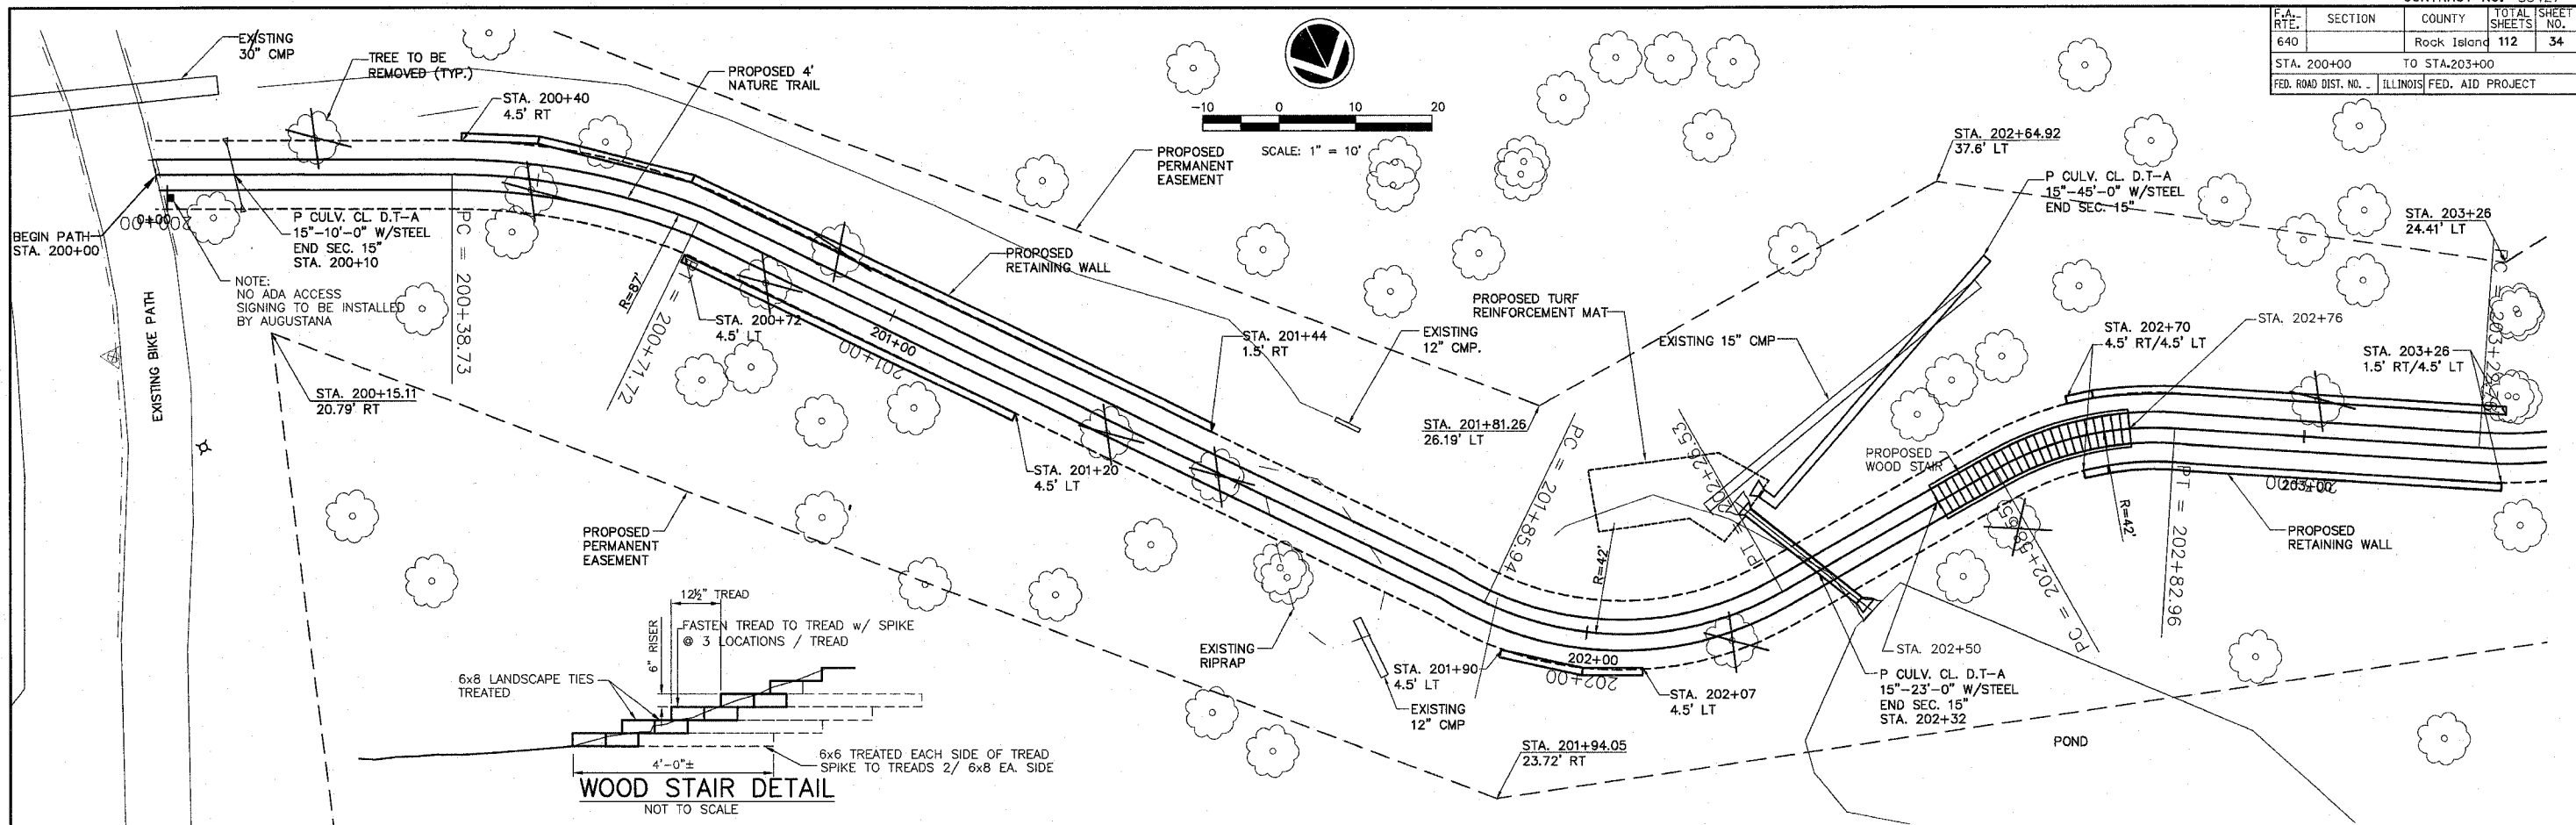

PROFILE	DATE
BY	
DESIGNED	
PLOTTED	
CHECKED	
NO. _____	
FILE NAME	

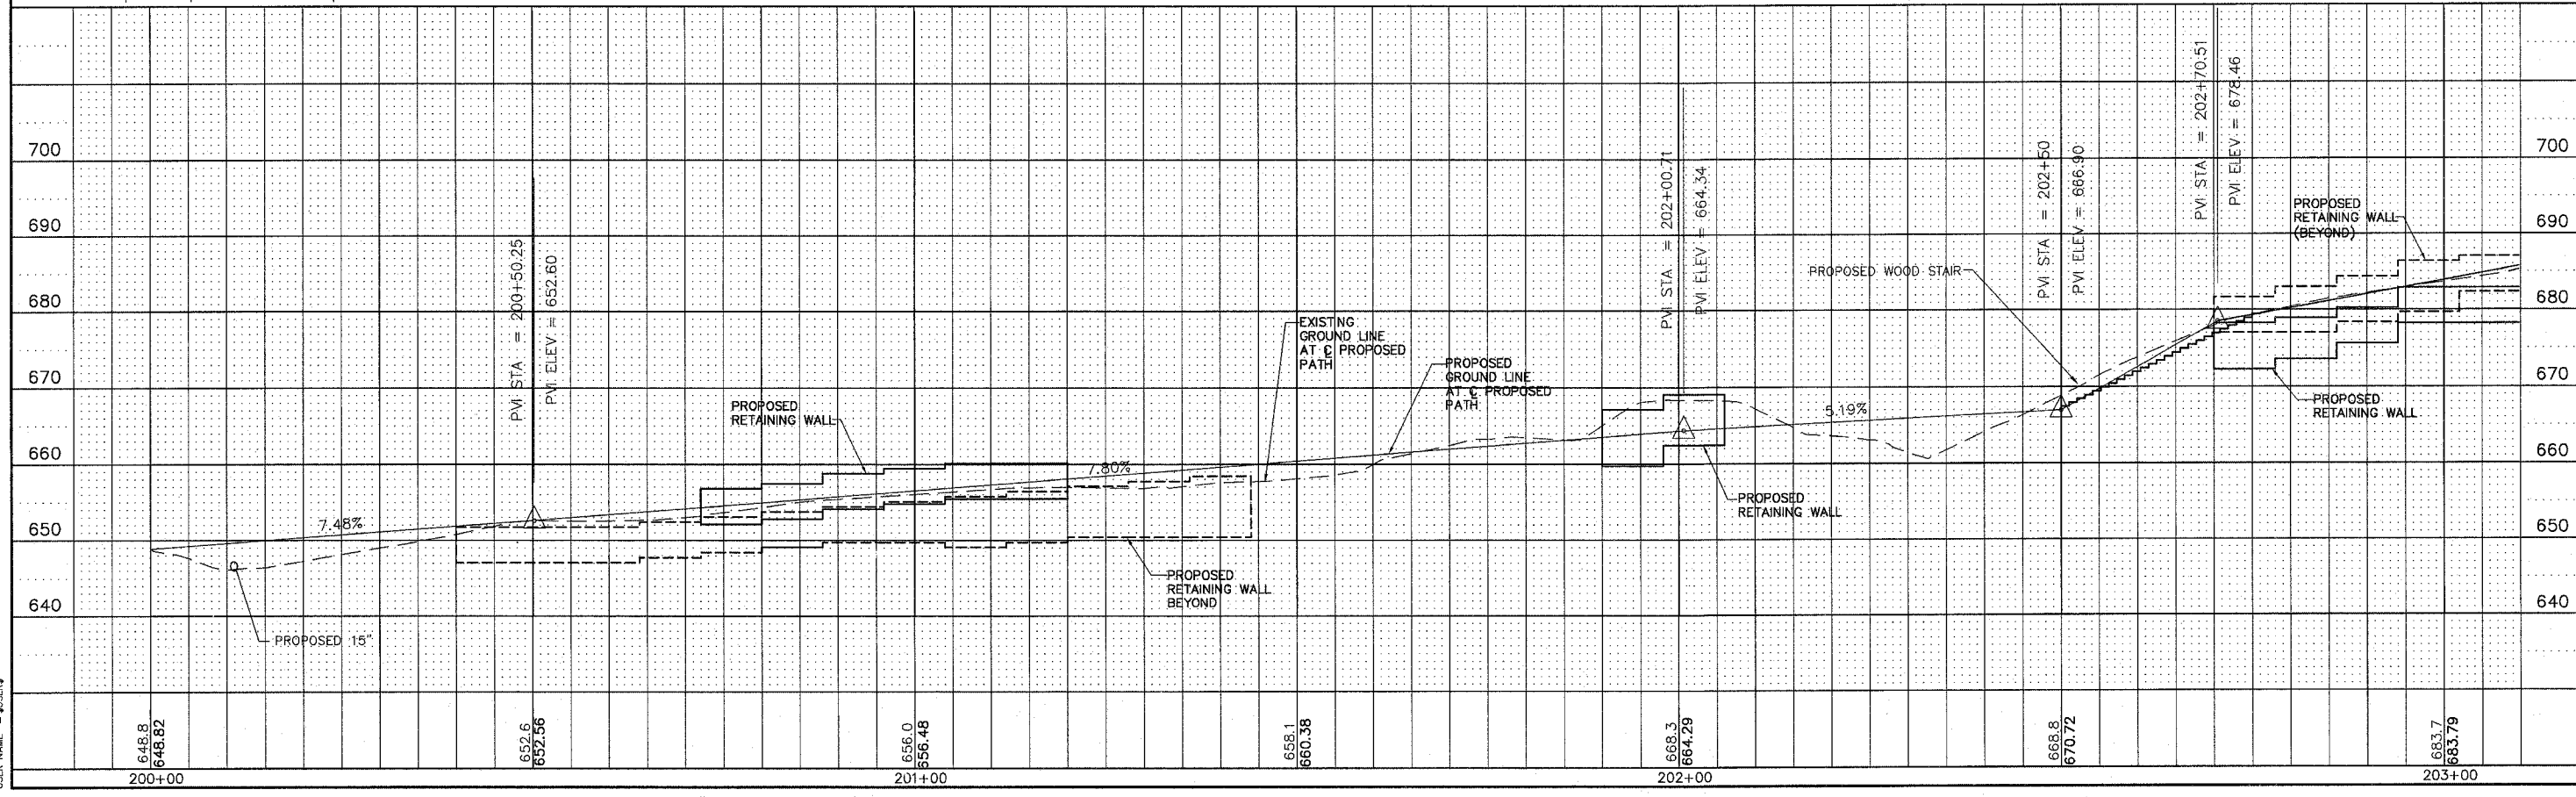

PLOT DATE = \$DATE\$
 PLOT SCALE = \$SCALE\$
 USER NAME = \$USER\$