
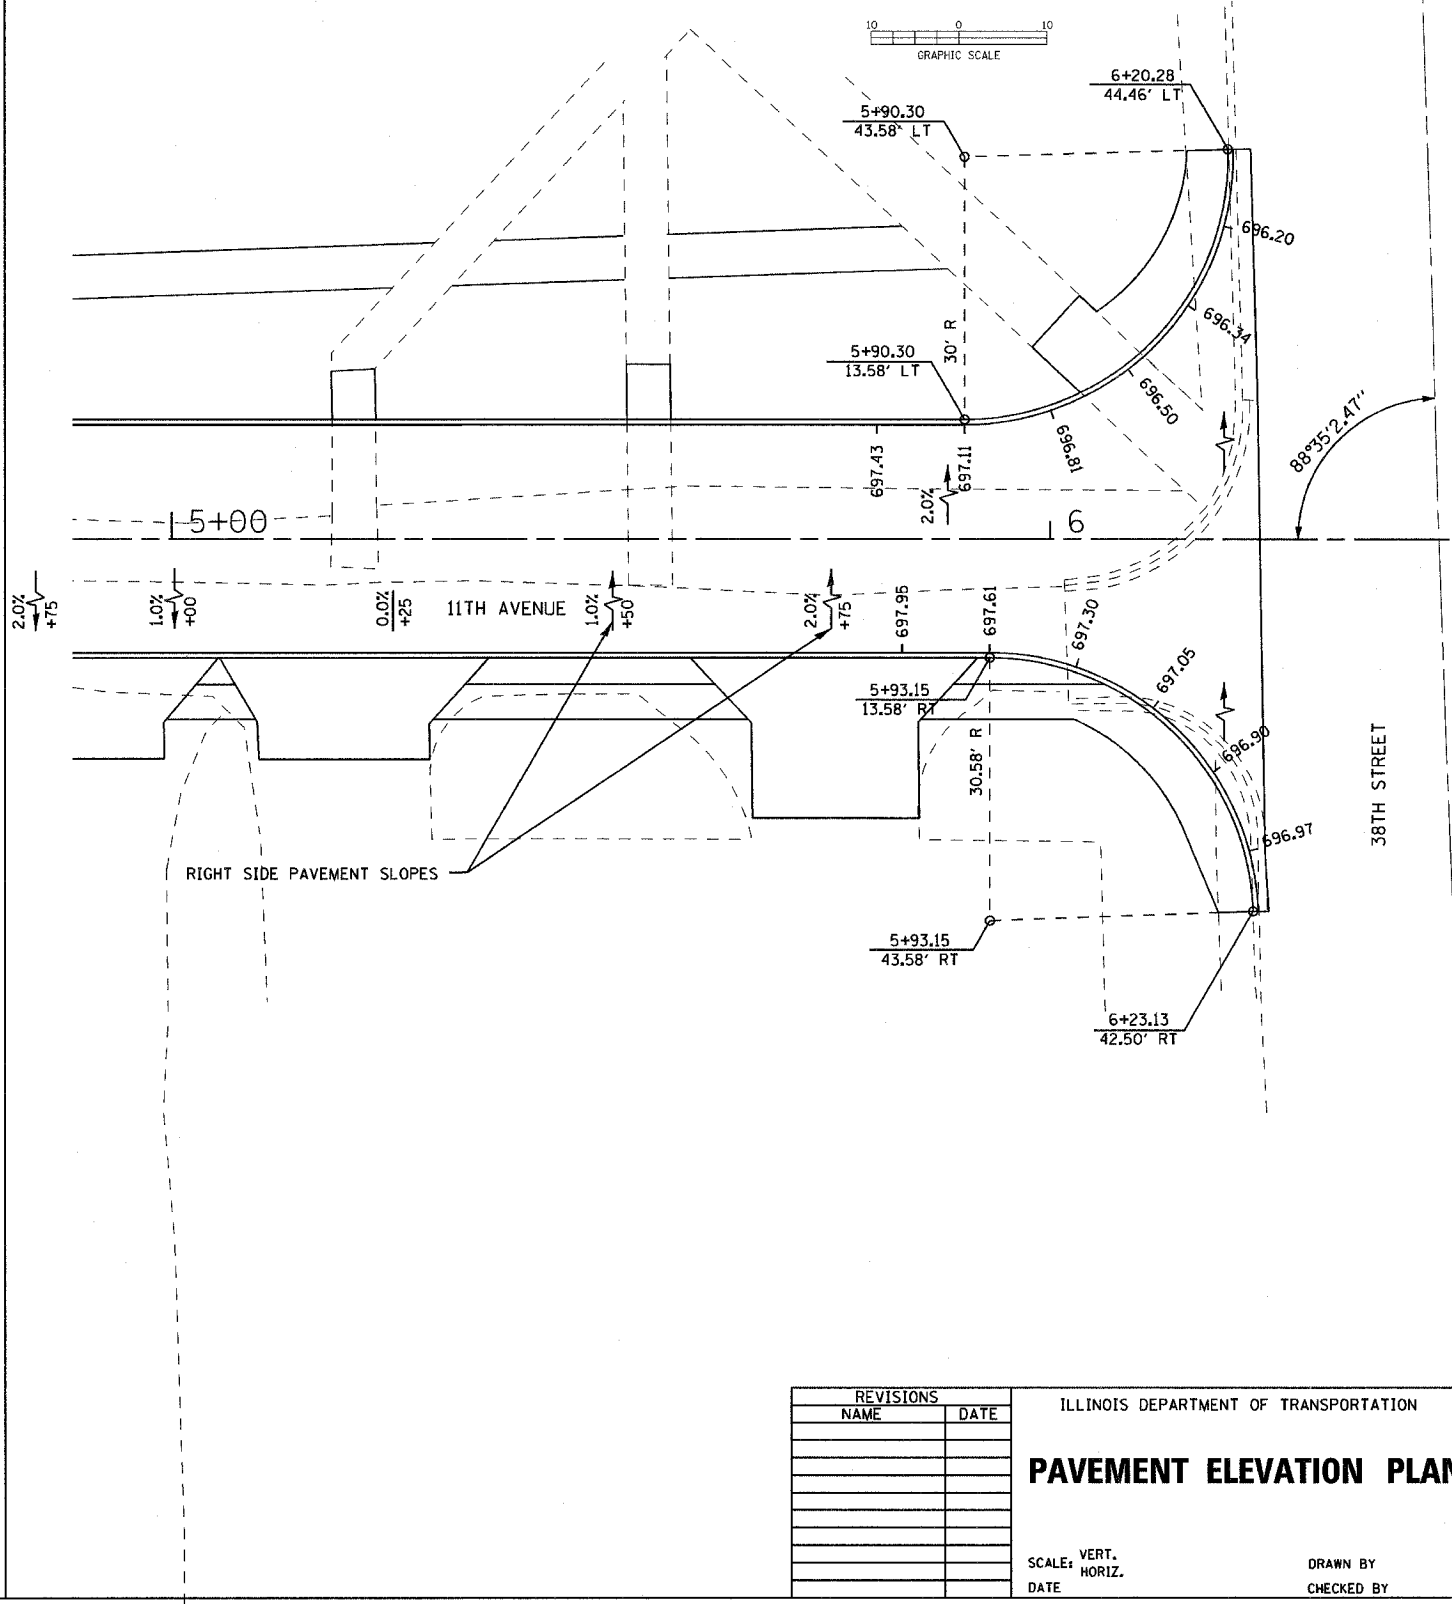
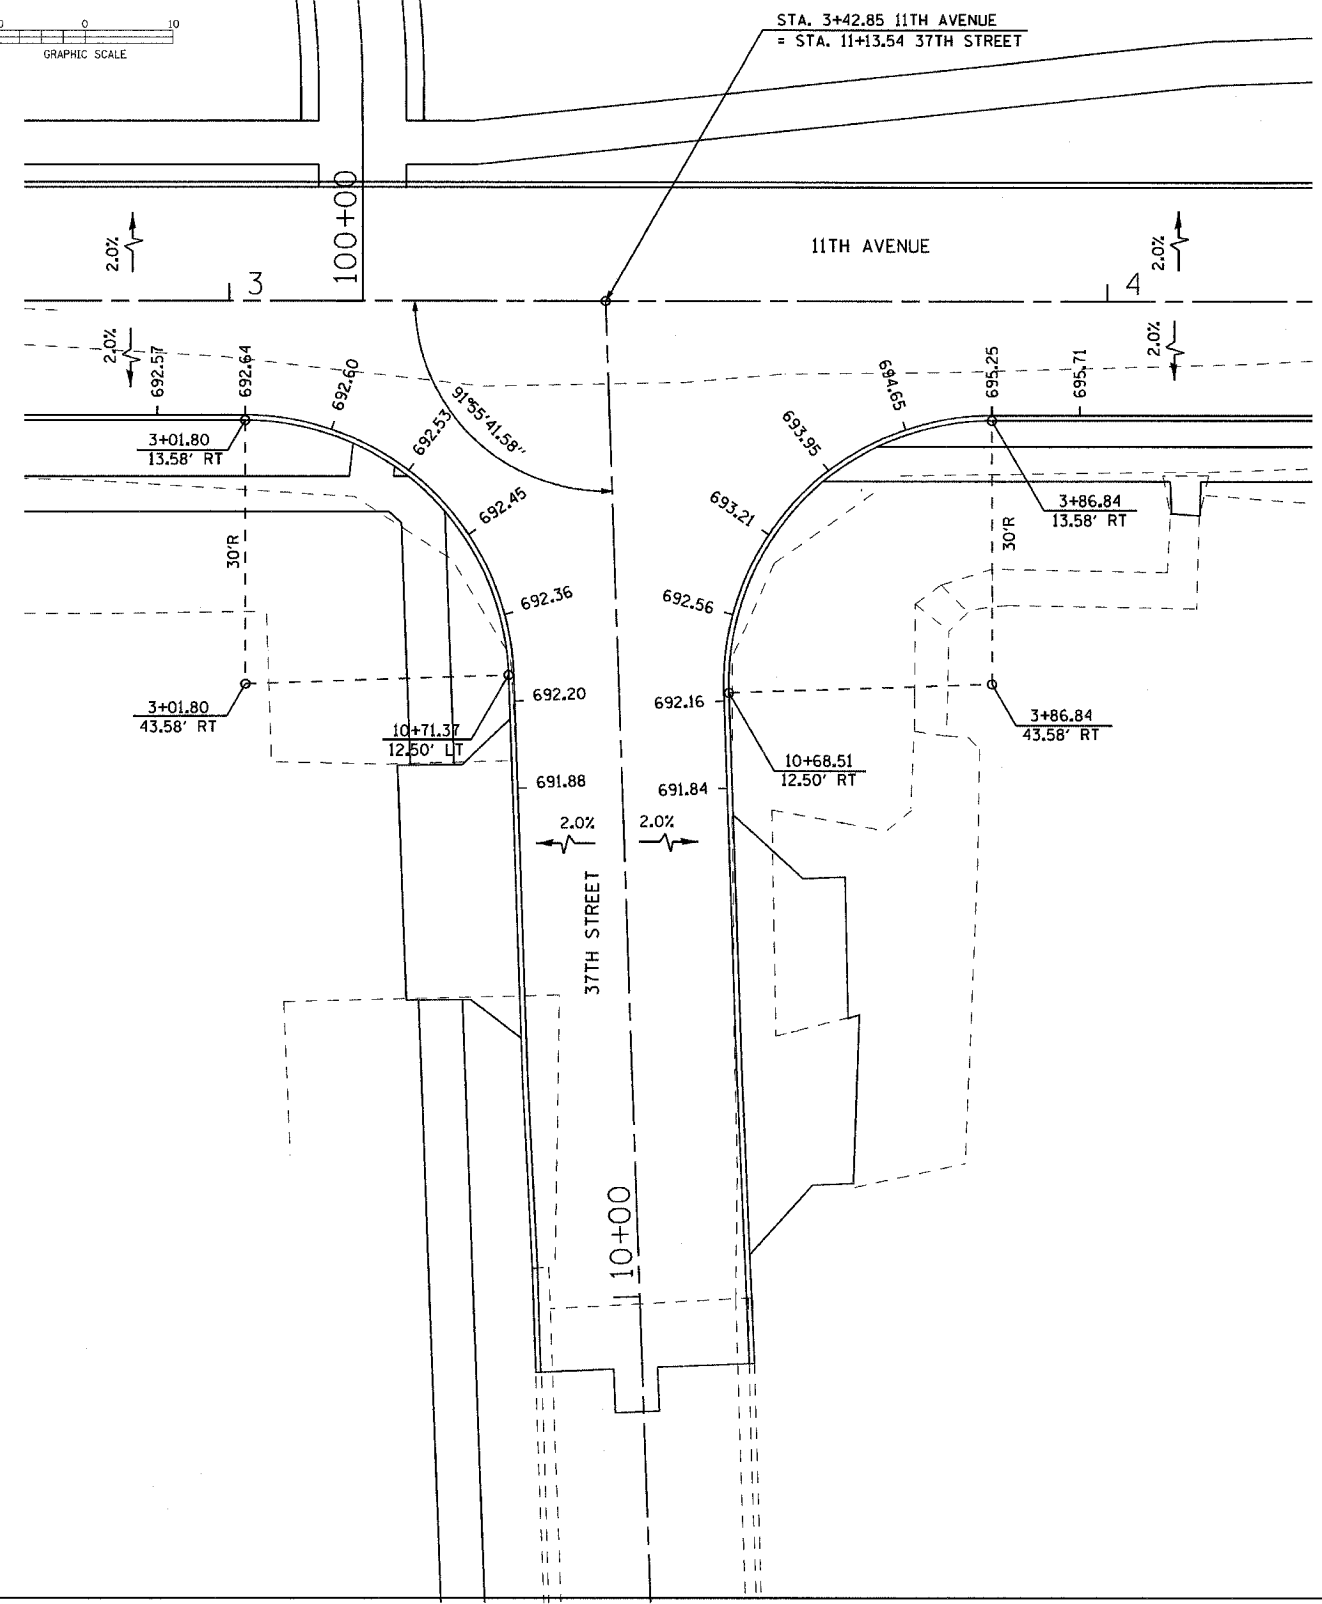
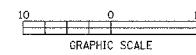


F.A. RTE.	SECTION	COUNTY	TOTAL SHEETS	SHEET NO.
	05-00174-00-BT	ROCK ISLAND	112	47
STA.	TO STA.			
FED. ROAD DIST. NO.	ILLINOIS FED. AID PROJECT			

PAVEMENT ELEVATION PLAN

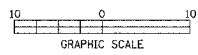

PLOT DATE * STATES
 FILE NAME * #FILE#
 PLOT SCALE * #SCALE#
 USER NAME * #USER#

REVISIONS	
NAME	DATE

ILLINOIS DEPARTMENT OF TRANSPORTATION
PAVEMENT ELEVATION PLAN
 SCALE: VERT. DATE
 HORIZ. DATE
 DRAWN BY
 CHECKED BY