
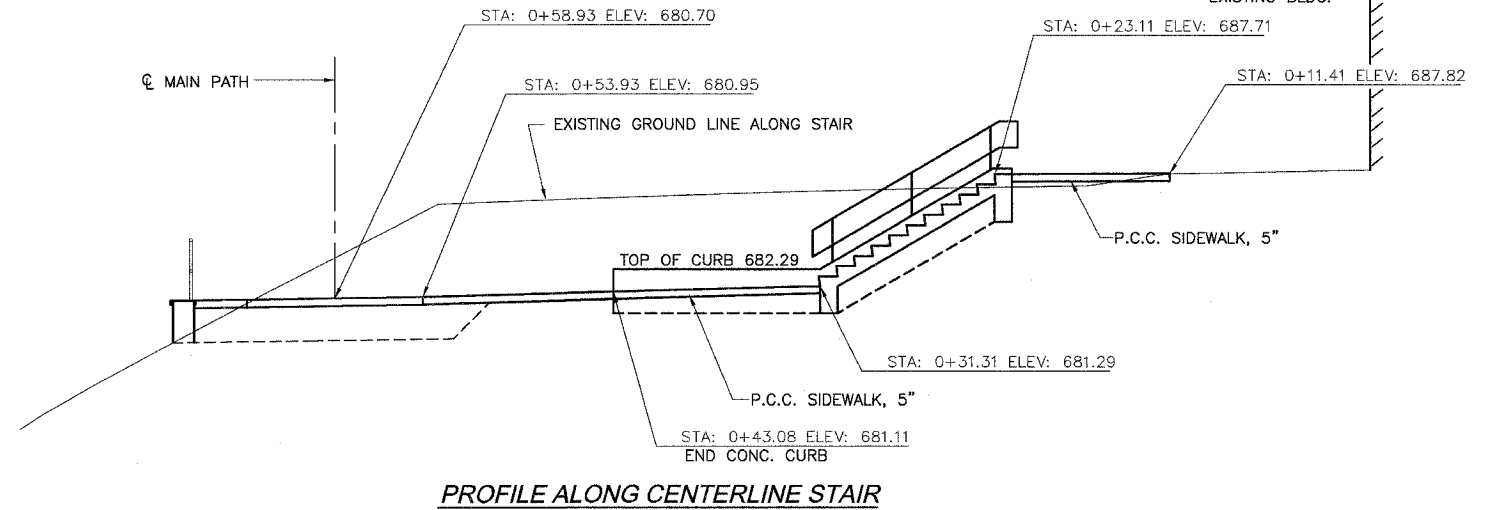


STATE OF ILLINOIS
DEPARTMENT OF TRANSPORTATION




ROUTE NO.	SECTION	COUNTY	TOTAL SHEETS	SHEET NO.
C.H. 13	*	ROCK ISLAND	112	73
FED. ROAD DIST. NO. 7 ILLINOIS FED. AID PROJECT-				

* 05-00174-00-BT

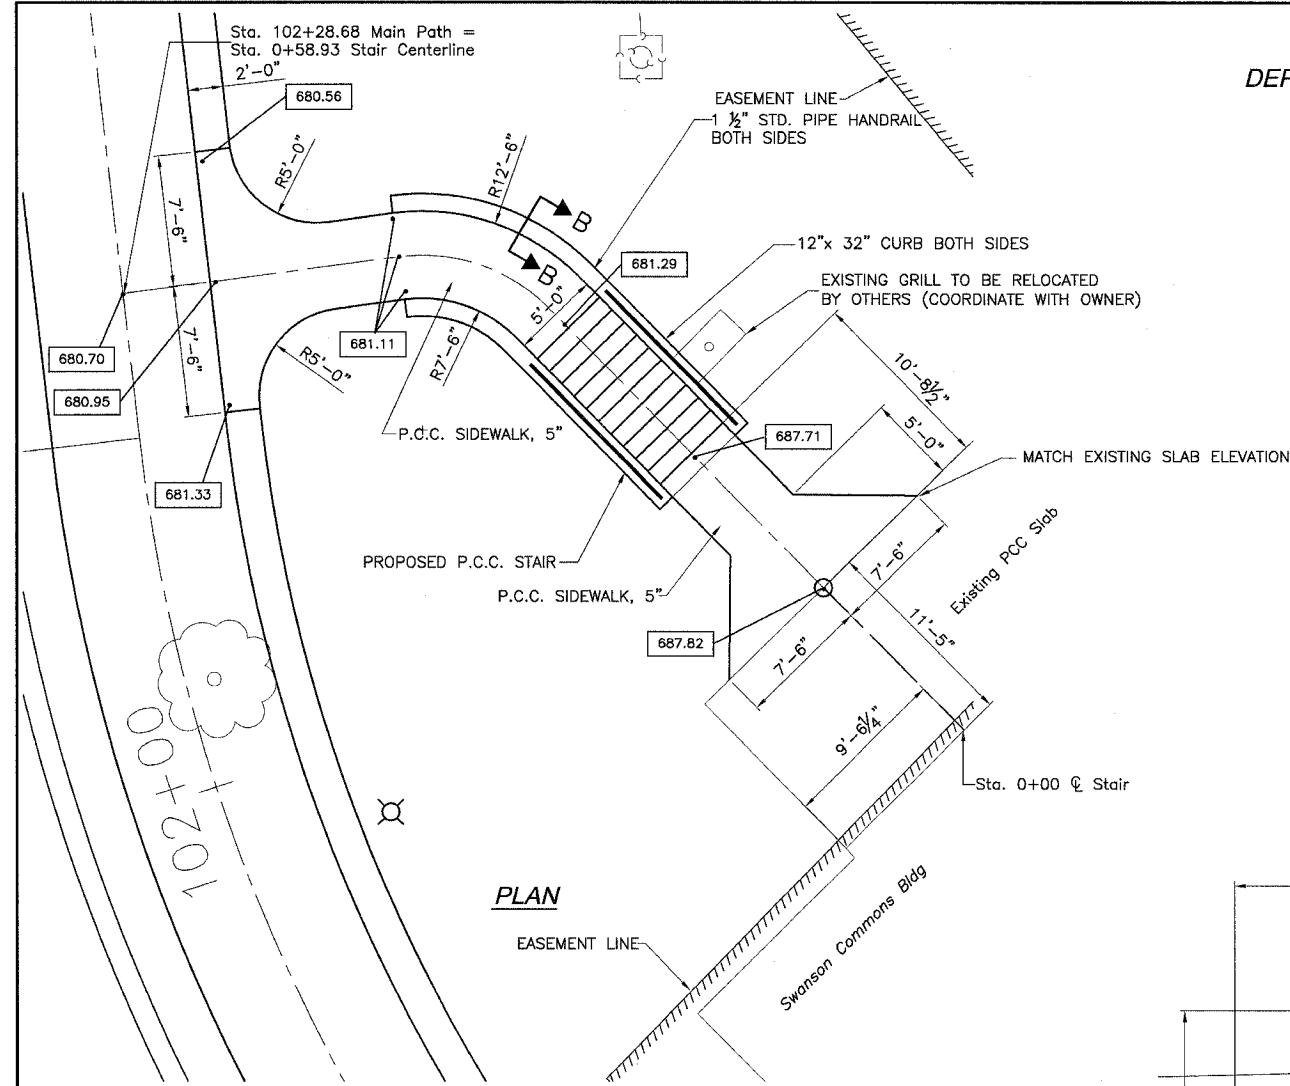

General Notes:

1. The steel pipe railing shall be painted according to Section 506 and the special provision **CLEANING & PAINTING NEW METAL STRUCTURES**, using the organic zinc rich primer/epoxy/urethane paint system. The color of the final finish coat for the railing shall be reddish brown, Munsell 2.5YR 3/4.
2. The reinforcement as shown in the stairs and curbs shall be epoxy coated.

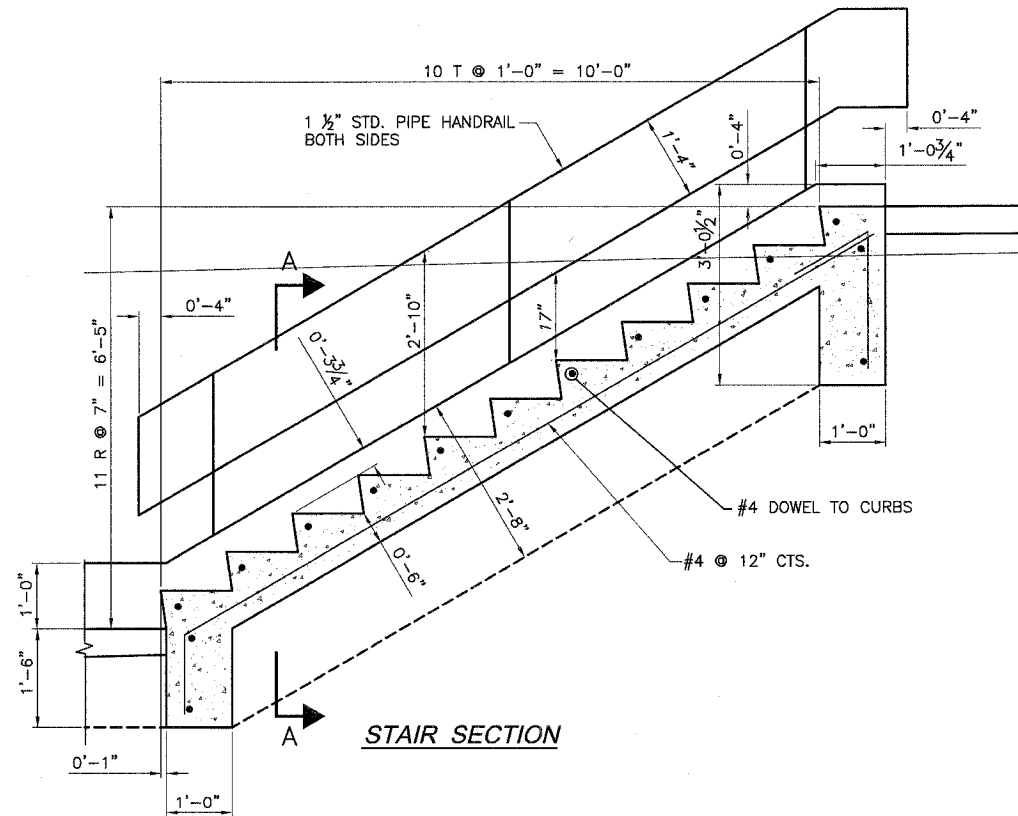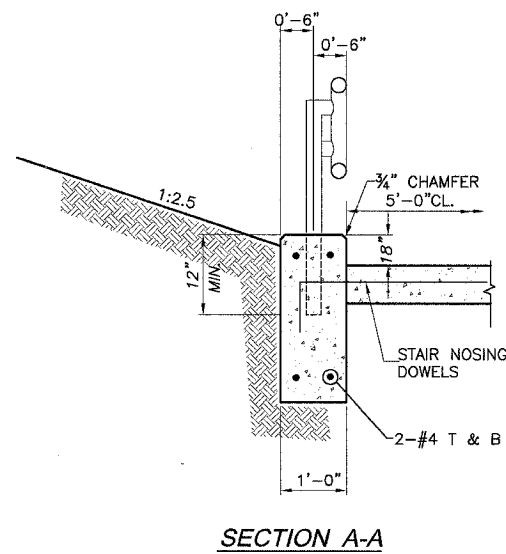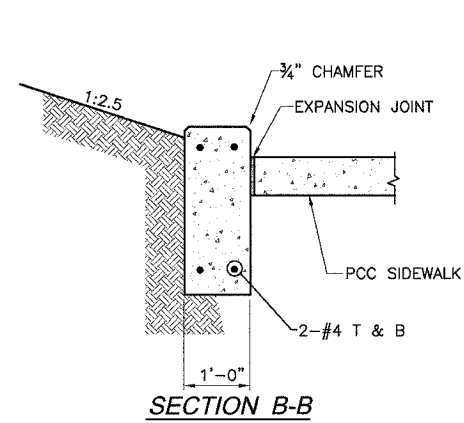

DESIGNED	MHM
CHECKED	JBF
DRAWN	RAP
CHECKED	JBF