



F.A. RTE.	SECTION	COUNTY	TOTAL SHEETS	SHEET NO.
	05-00174-00-BT	ROCK ISLAND	112	75
STA.		TO STA.		
FED. ROAD DIST. NO.	ILLINOIS	FED. AID PROJECT		

SPECIAL DETAILS

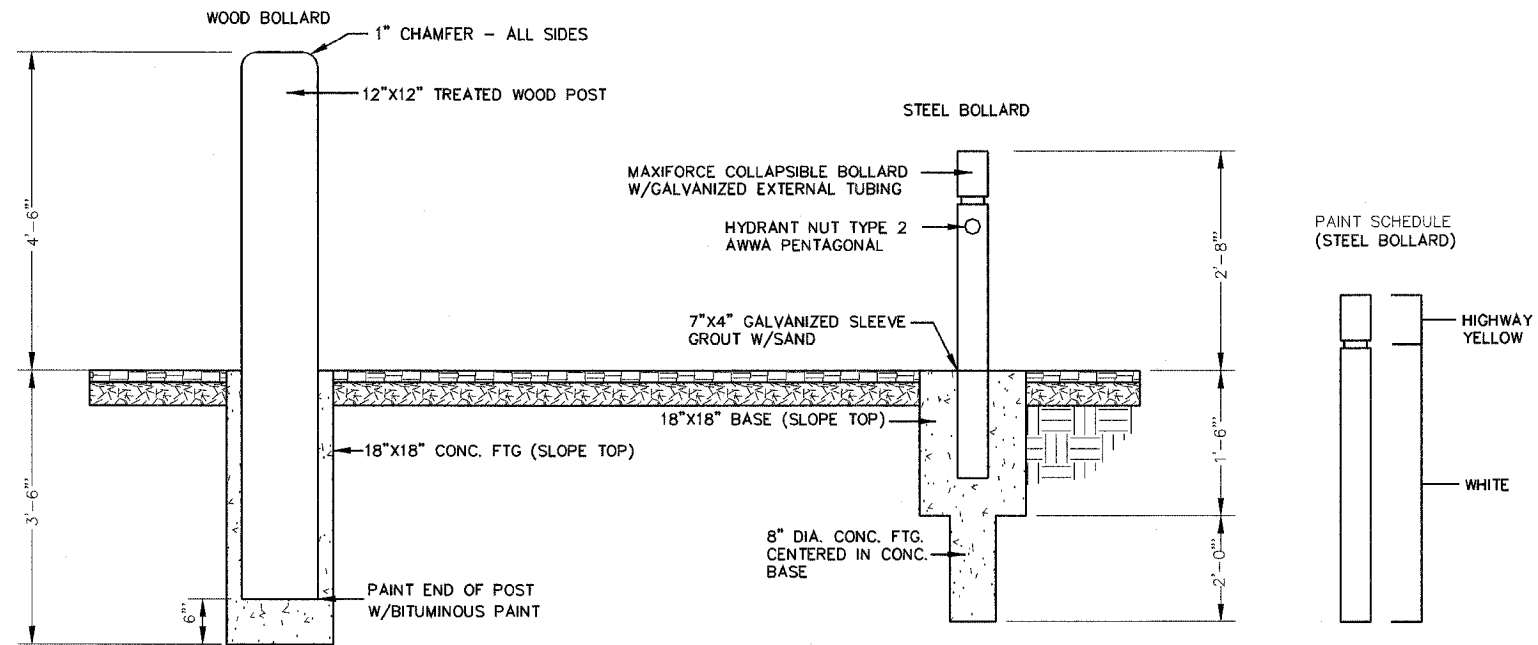

* NOTE:
STEEL BOLLARD MUST BE INSTALLED SO ENTIRE LENGTH TO REST ON PAVEMENT WHEN COLLAPSED.

BOLLARD DETAILS (NOT TO SCALE)

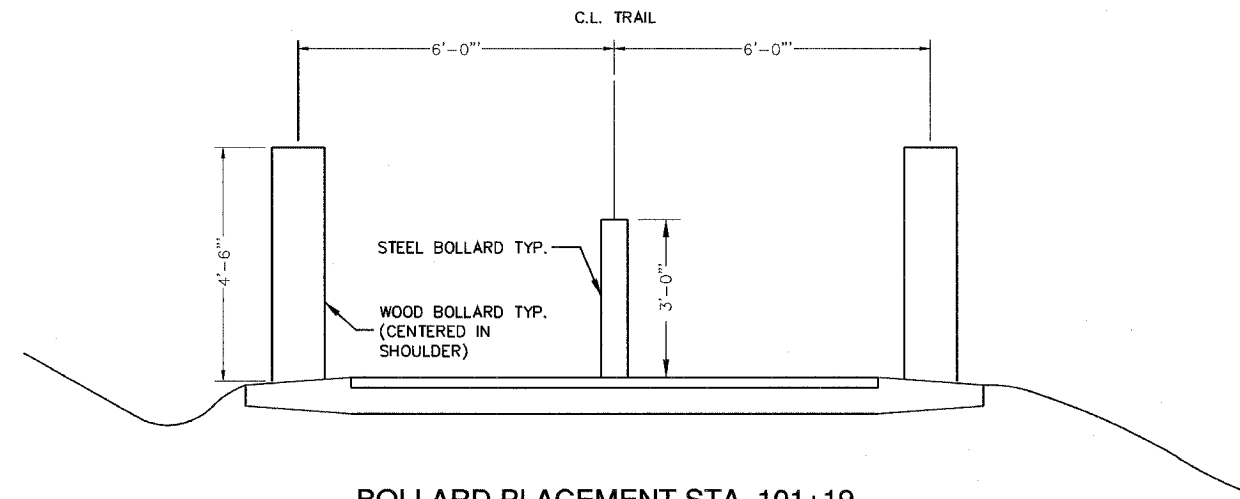

BOLLARD PLACEMENT STA. 101+19 (NOT TO SCALE)

DATE
FILE NAME
PLOT SCALE
USER NAME

REVISIONS		ILLINOIS DEPARTMENT OF TRANSPORTATION
NAME	DATE	
		SPECIAL DETAILS

SCALE: VERT. _____
HORIZ. _____
DATE _____

DRAWN BY _____
CHECKED BY _____