
## **SOIL BORINGS**

F.A RTE.	SECTION	ı	cou	NTY	TOTAL SHEETS	SHEET NO.
	05-00174-0	0-BT	ROCK	ISLAND	112	78
STA.		TO STA.				
FEO. RO	AD DIST. NO.	ILLIN	IOIS FE	D. AID	PROJECT	•

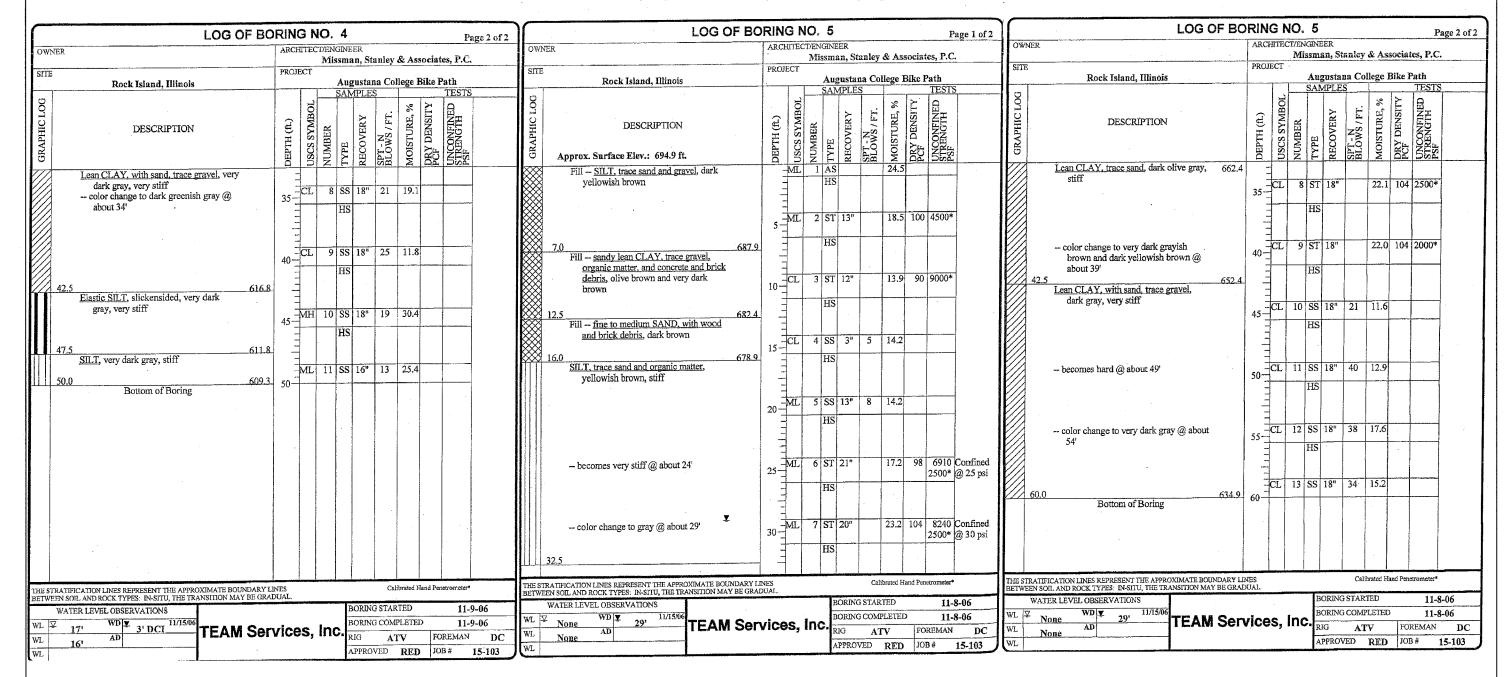

REVISIONS	TILI INOIS	DEPARTMENT OF TRANSPORTATION
NAME DA	TE ILLINOIS	DE ANTIGERY OF THANSFORTATION
		SOIL BORINGS
		SOIL DOUINGS
	<del> </del> .	
	VERT.	
	SCALE: HORIZ.	
	DATE	CHECKED BY