
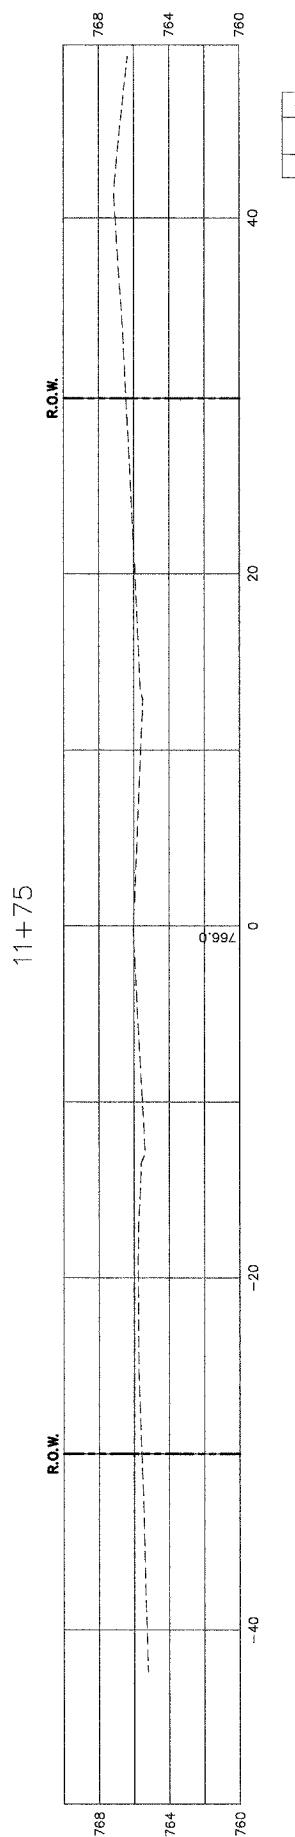
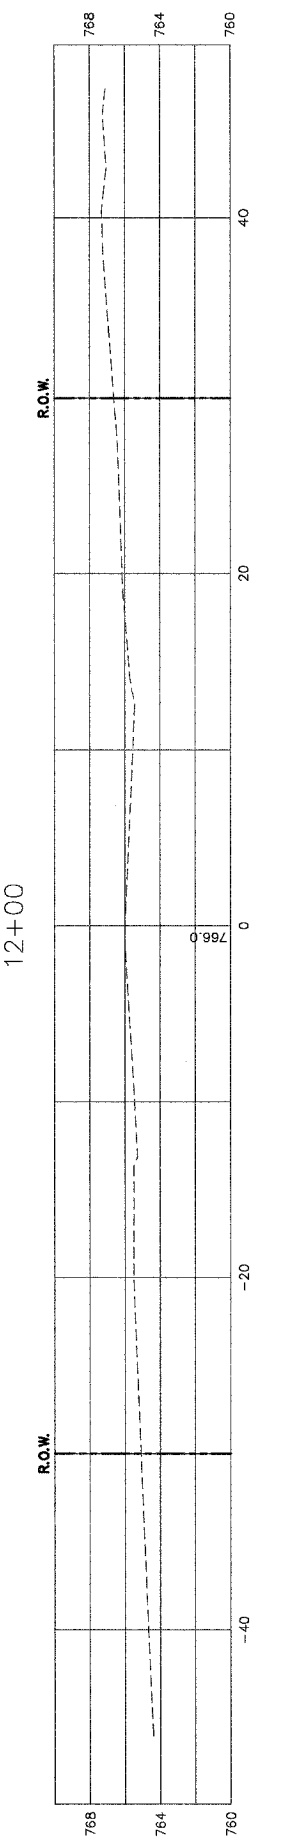
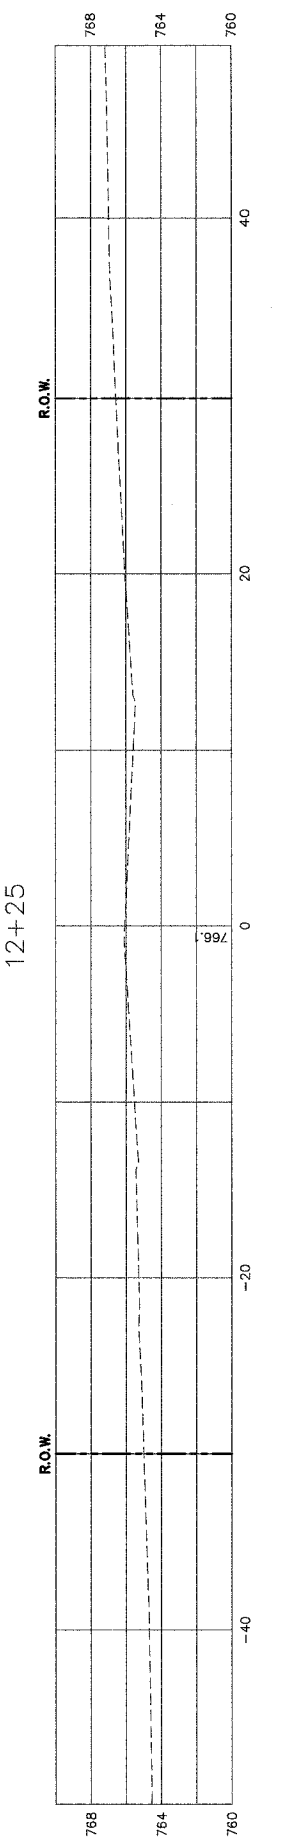
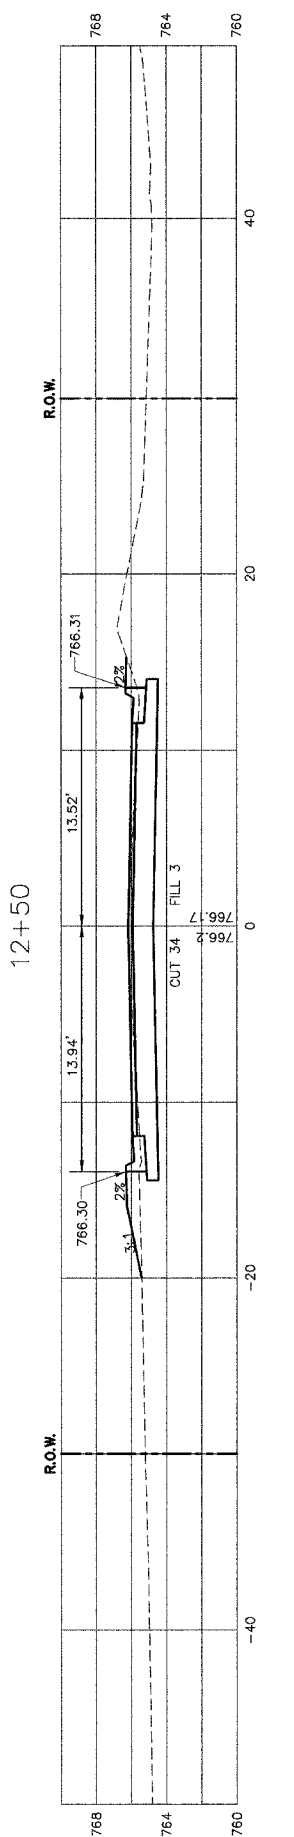
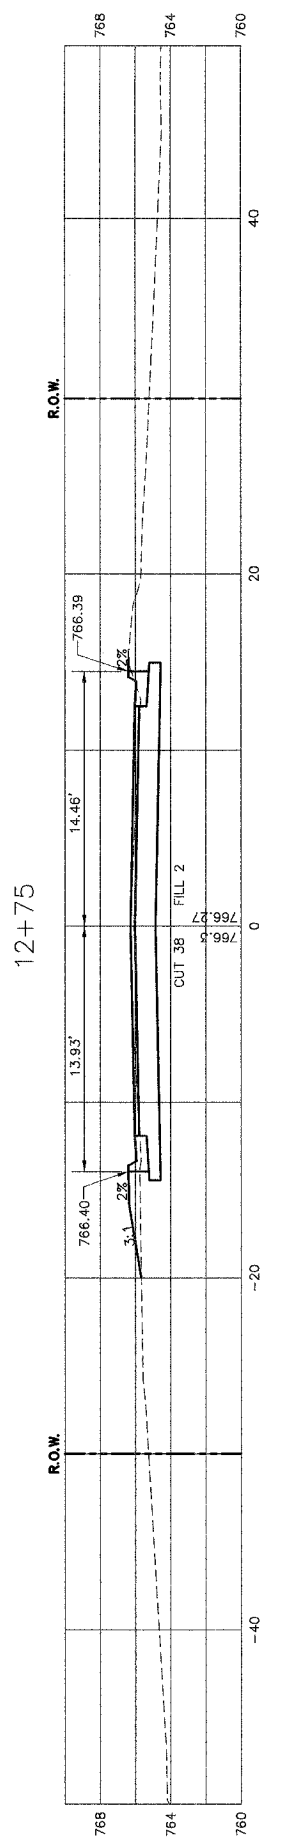
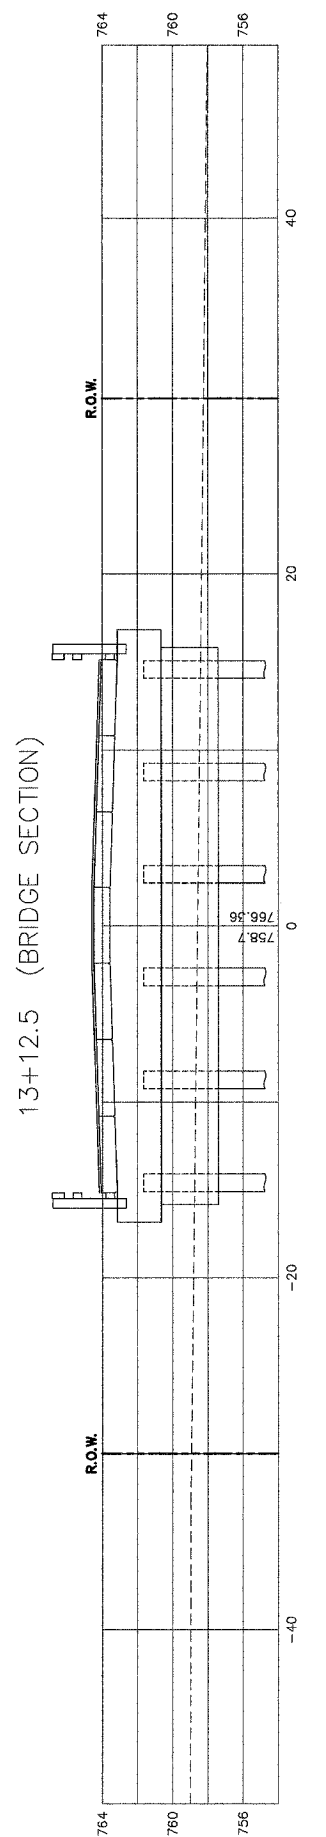


FIGURE NO.	SECTION	COUNTY	SHEET NO.	TOTAL SHEETS
TR 0683E	04-0911E -00-BR	WINNEBAGO	15	12
NAME		FED. AID PROJECT		

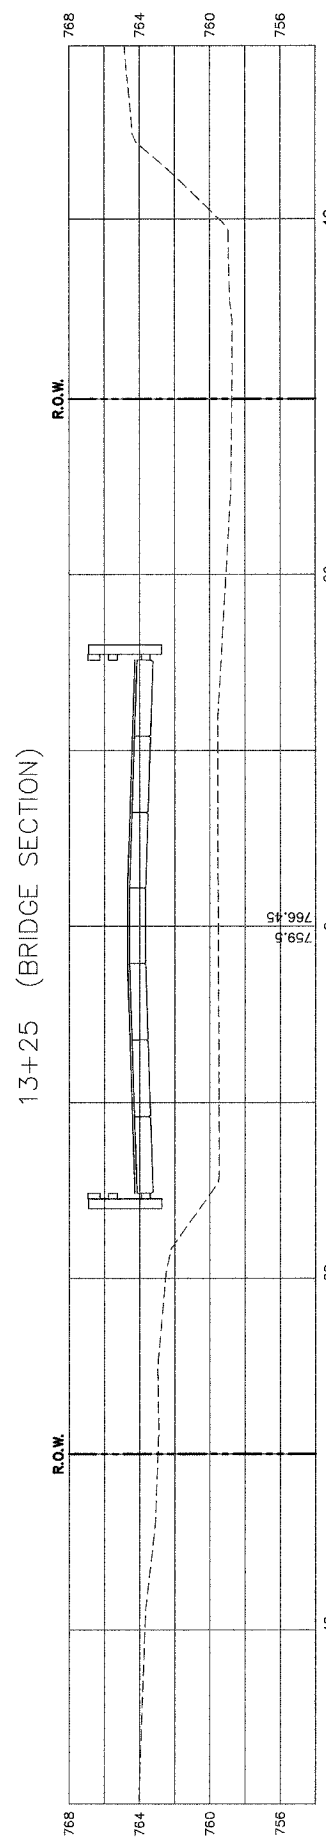

SHEET REVIEW	
AGENCY	DATE

REVISIONS		
NO.	ITEM	DATE

SCALE:	Hor. 1"=5' Ver. 1"=5'
DRAWN BY:	MS
CHECKED BY:	CTB
DATE:	January 14, 2008

McClure
Engineering Associates, Inc.
7282 Arroyo Drive
Rockford, Illinois 61107-5837
(815) 398-2332 FAX (815) 398-2496
Design Firm License: Illinois 184-000816
Copyright 2008 By McClure Engineering Associates, Inc.

CROSS SECTIONS 11+75 TO 13+25
BROOKVIEW ROAD/SPRING CREEK
BROOKVIEW ROAD STRUCTURE
ROCKFORD, ILLINOIS
FILE: 6:104-059 BROOKVIEW SPC\DESIGN\DRAWINGS\04059 CROSS SECTIONS.DWG
JOB: 04-30-04-059

SHEET NO.	12
OF	15