

CH	SECTION	COUNTY	TOTAL SHEETS	SHEET NO.
23	08-0044-00-08	WINNEBAGO	10	9
STA. 14+66.30		TO STA. 15+55.00		
FED. RD. DIST. NO. 7		ILLINOIS PROJECT		

FINAL

CHECKED	DATE
PLOTTED	
ALIGNMENT CHECKED	
BY	


NO. _____

ORIGINAL

CHECKED	DATE
PLOTTED	
GRADES CHECKED	
BY	

NO. _____

PLOT DATE: 4/9/2008 3:54:13 PM 5219 USH-C03

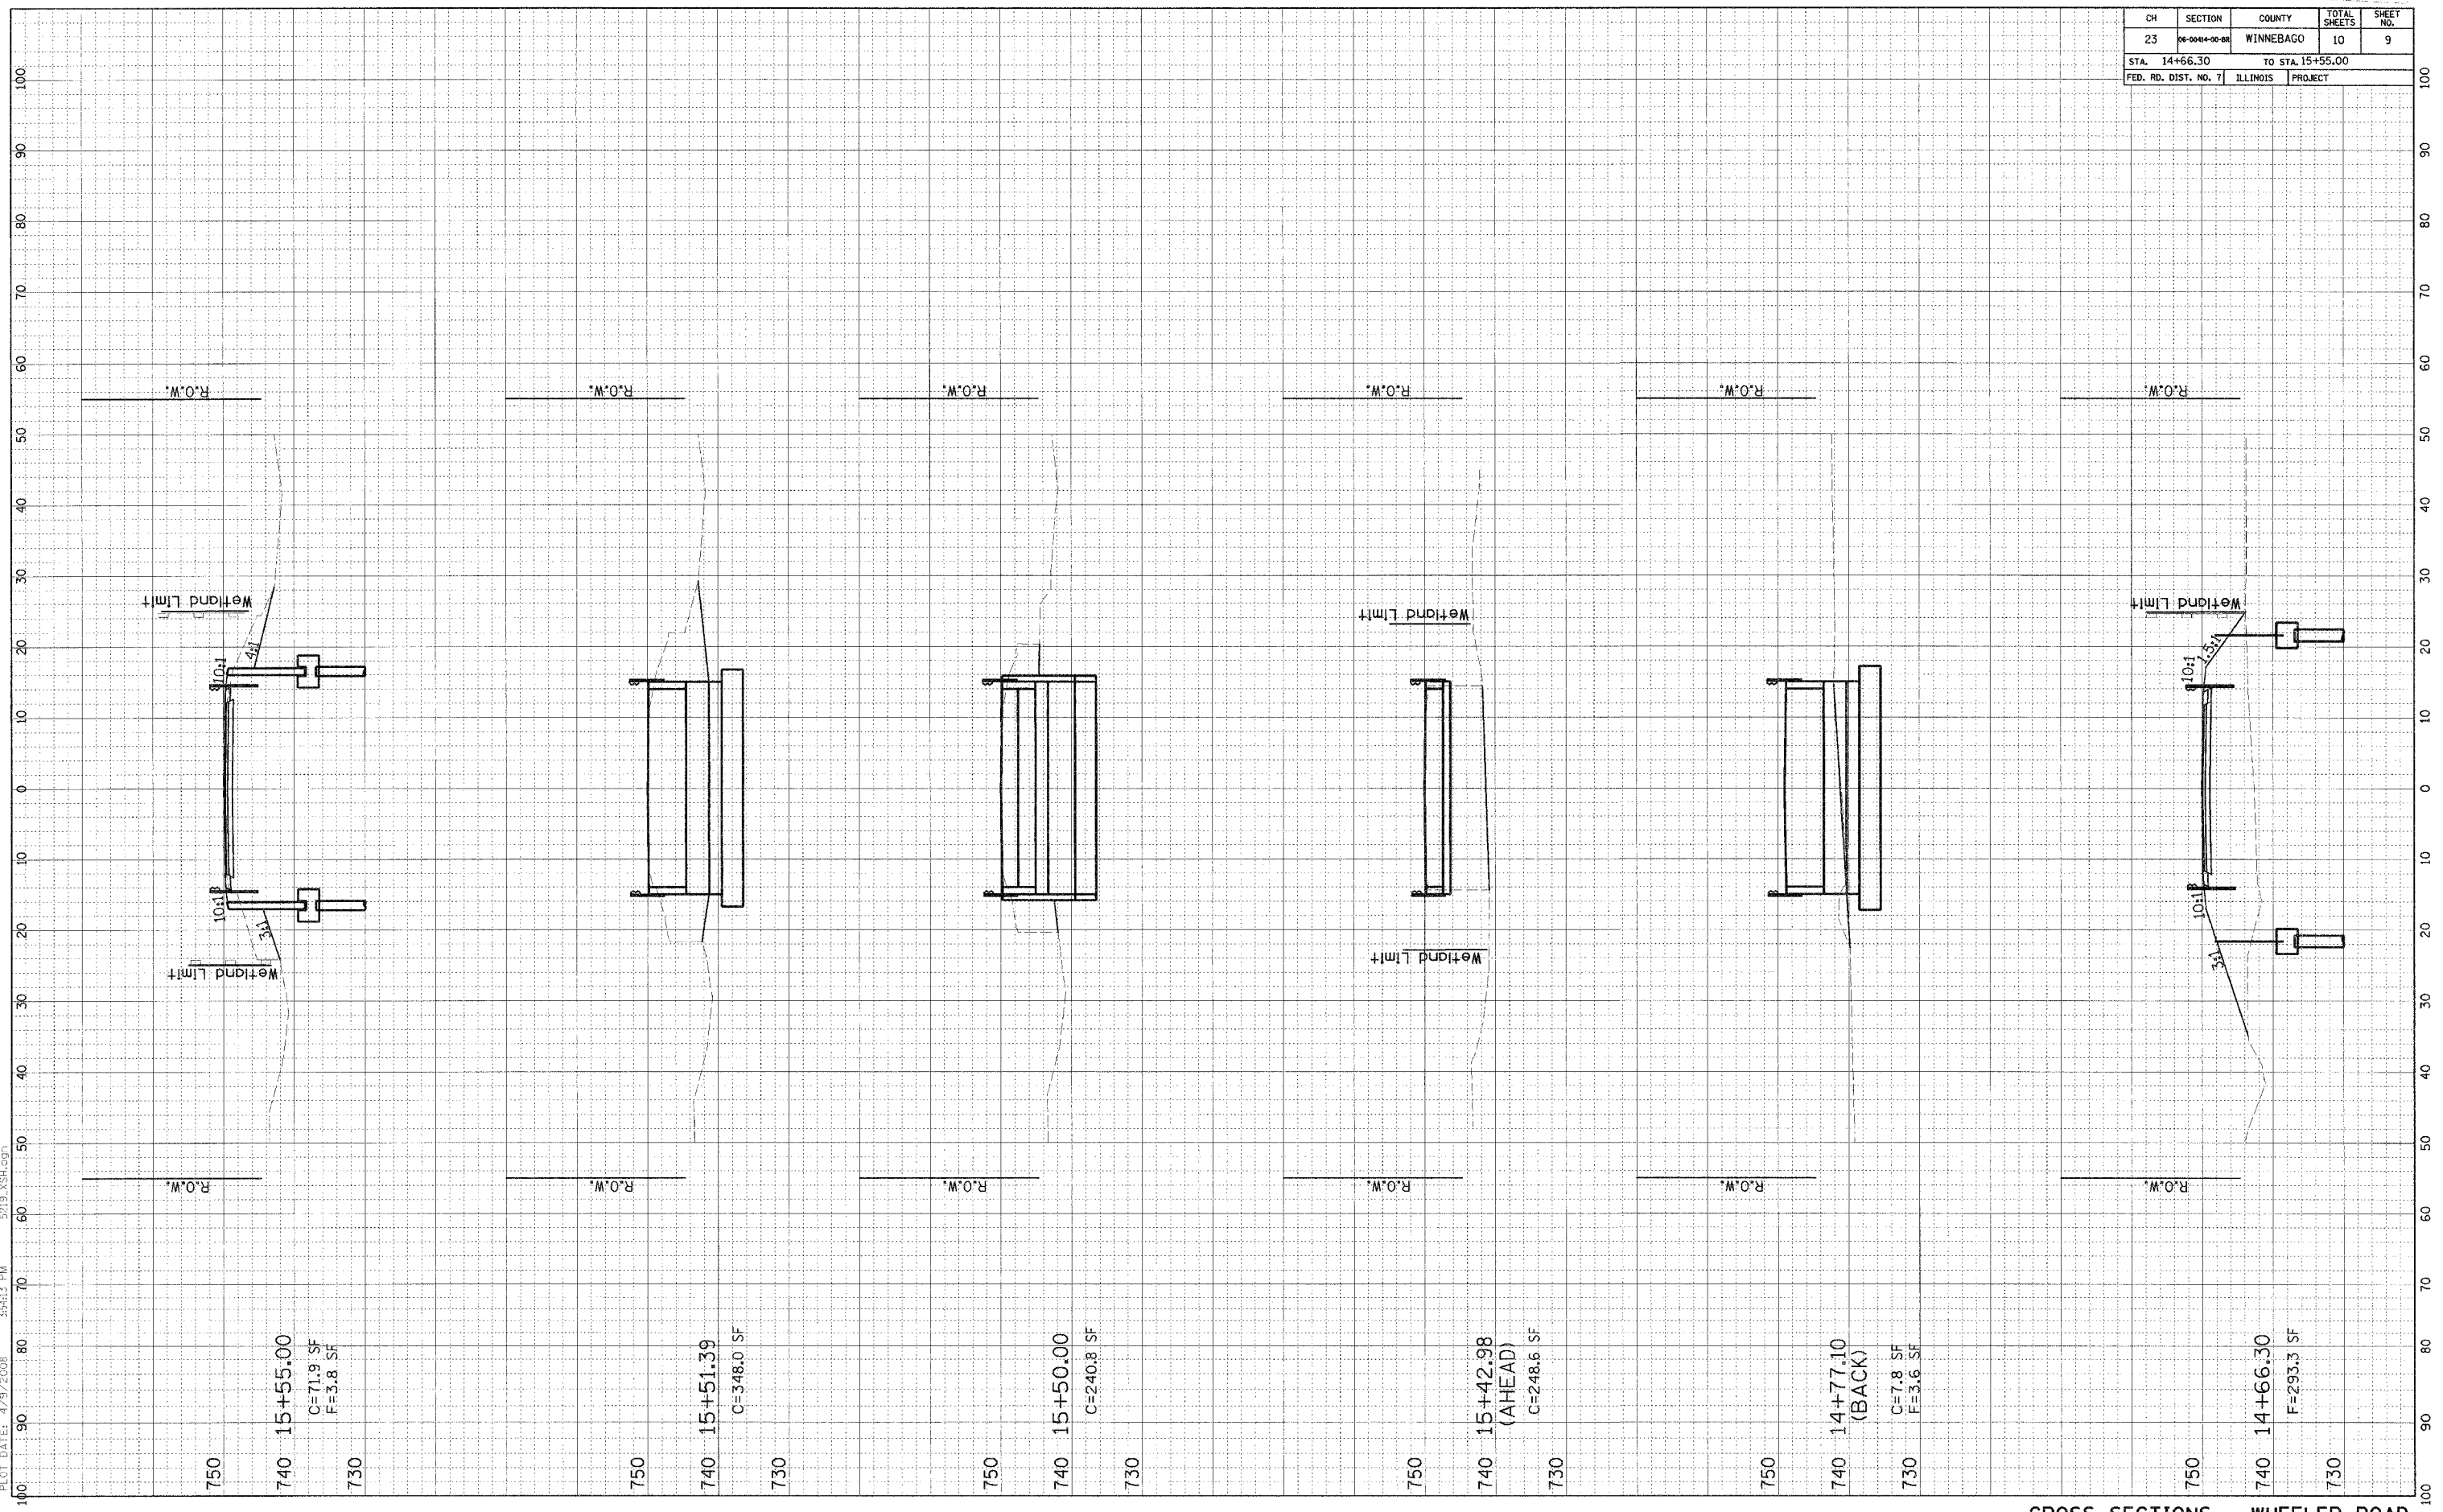

CROSS SECTIONS - WHEELER ROAD