

CH	SECTION	COUNTY	TOTAL SHEETS	SHEET NO.
23	06-0044-00-08	WINNEBAGO	10	10
STA. 15+64.38		TO STA. 17+00.00		
FED. RD. DIST. NO. 7		ILLINOIS PROJECT		

FINAL SURVEYED BY DATE

NOTED	BY	DATE


NO. _____

ORIGINAL SURVEYED BY DATE

NOTED	BY	DATE

NO. _____

PLC DATE: 4/9/2008 3:54:17 PM

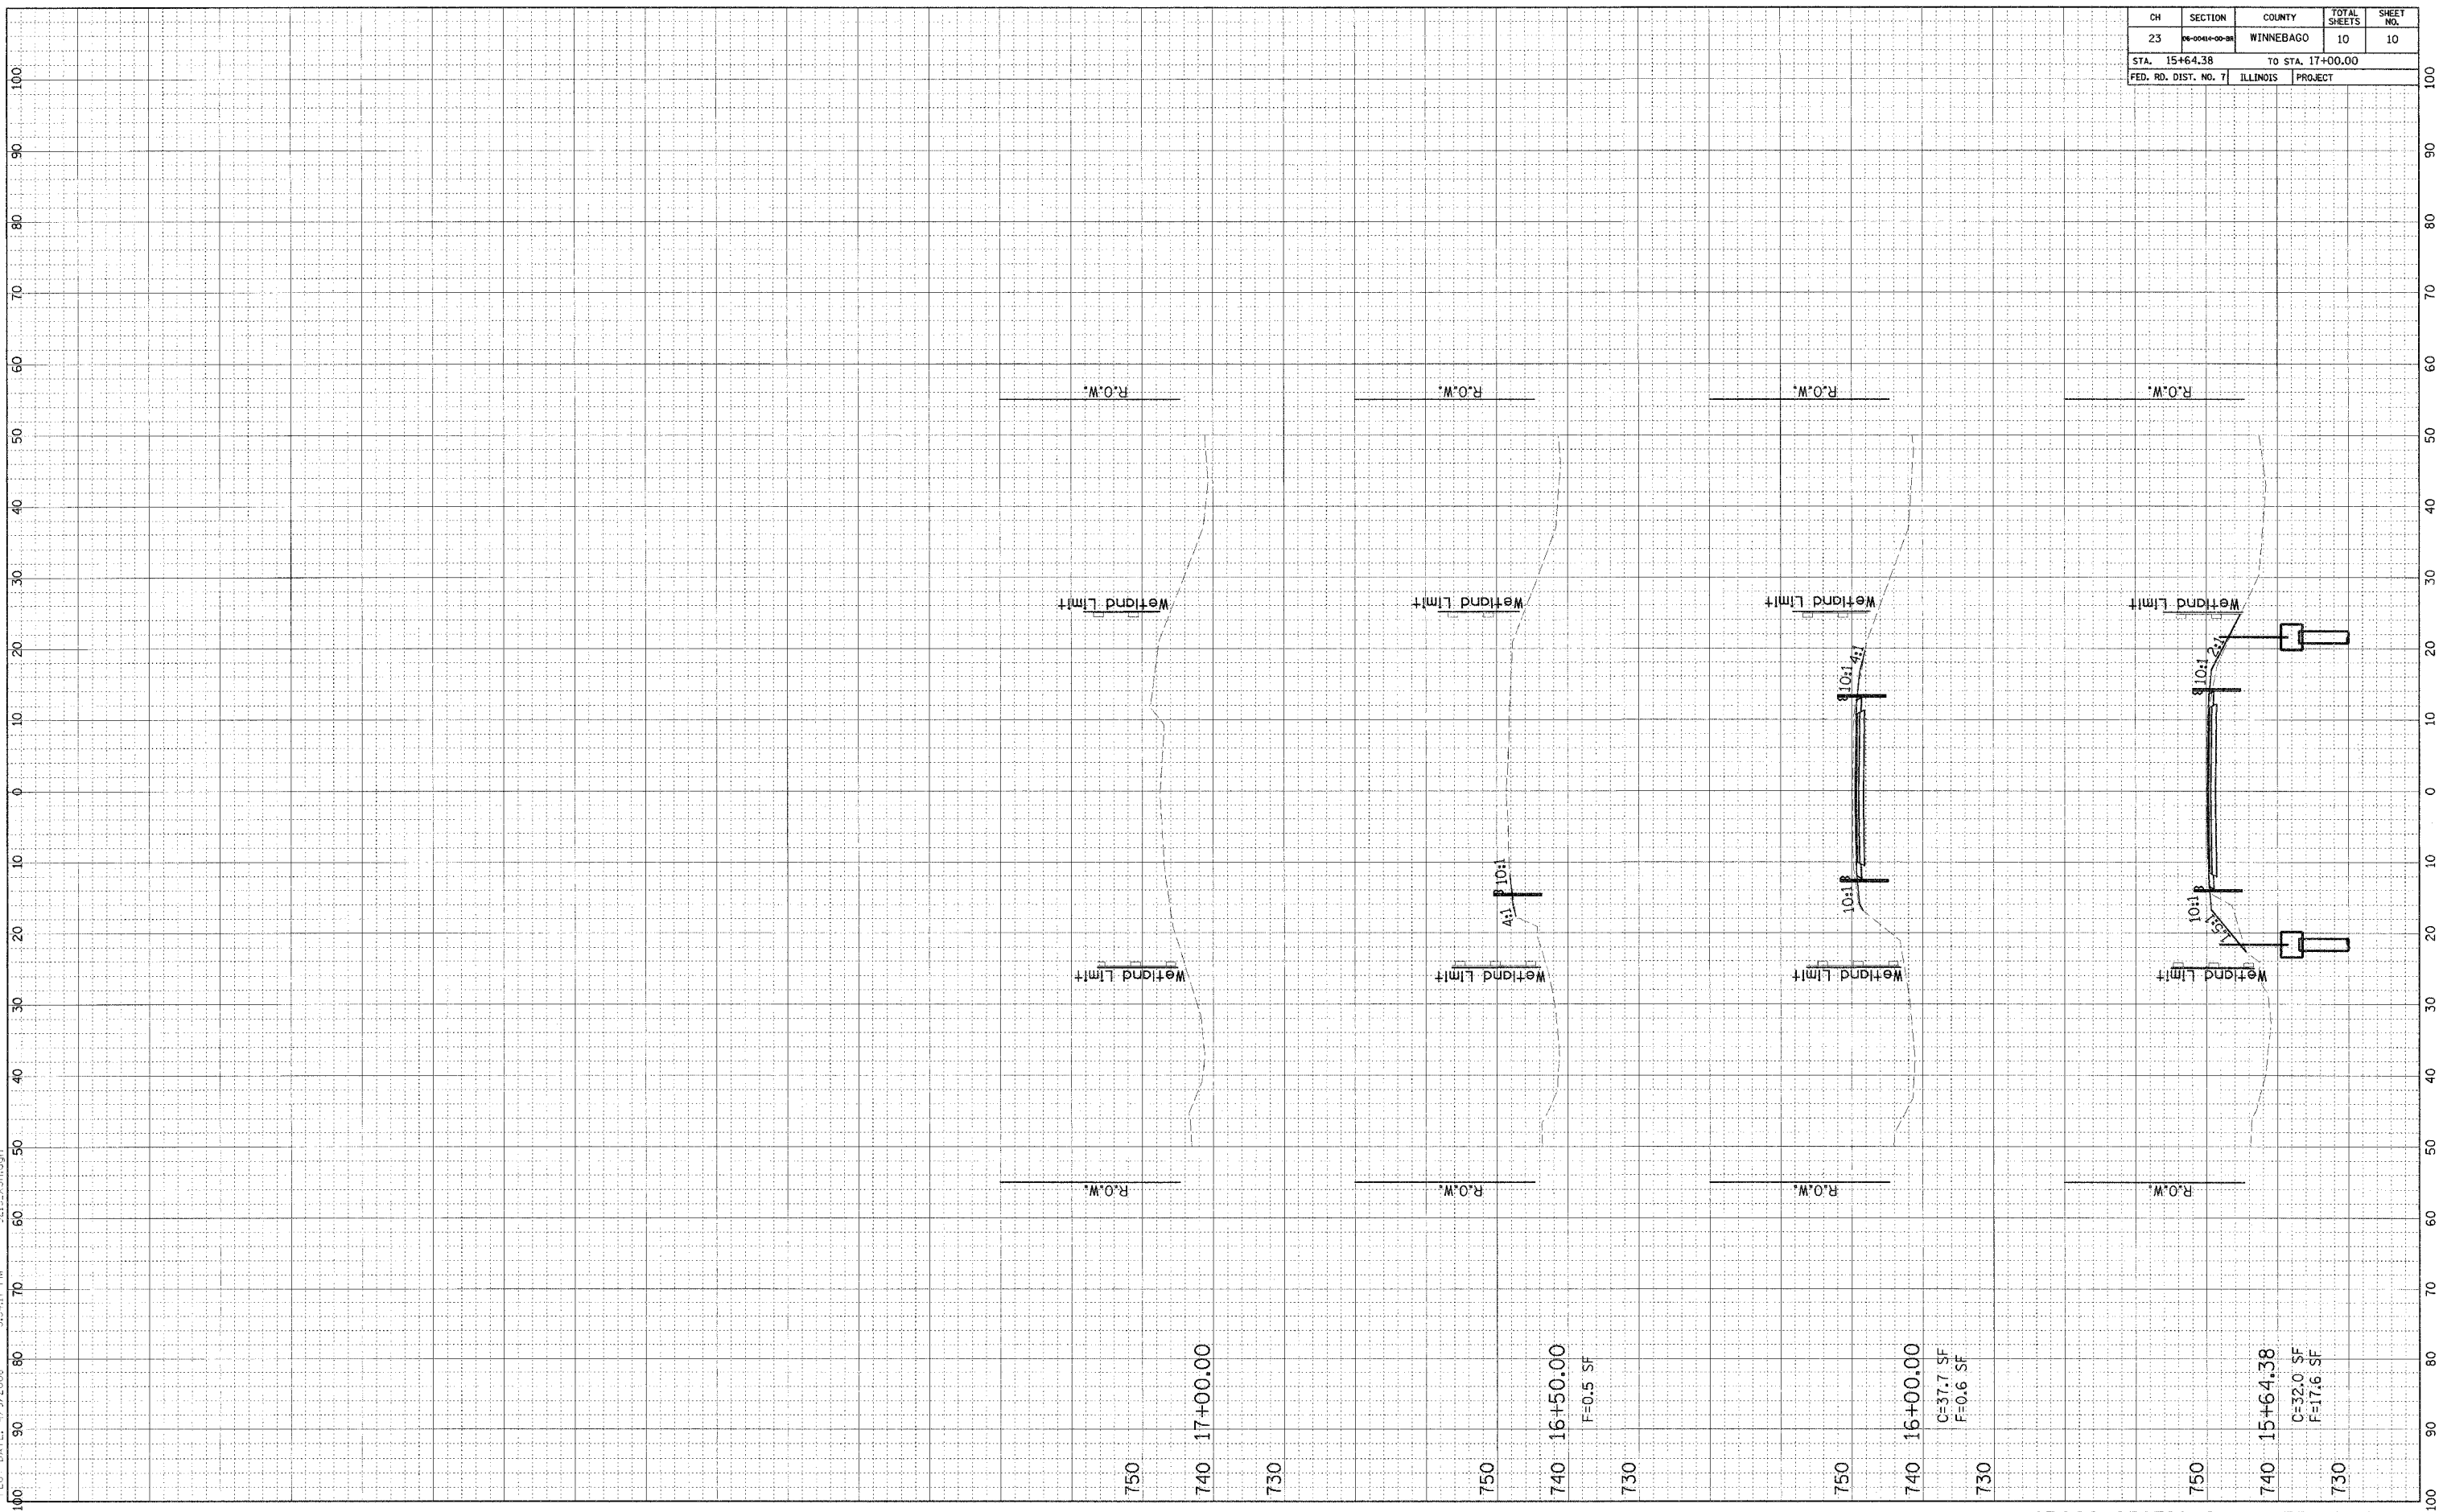

CROSS SECTIONS - WHEELER ROAD