
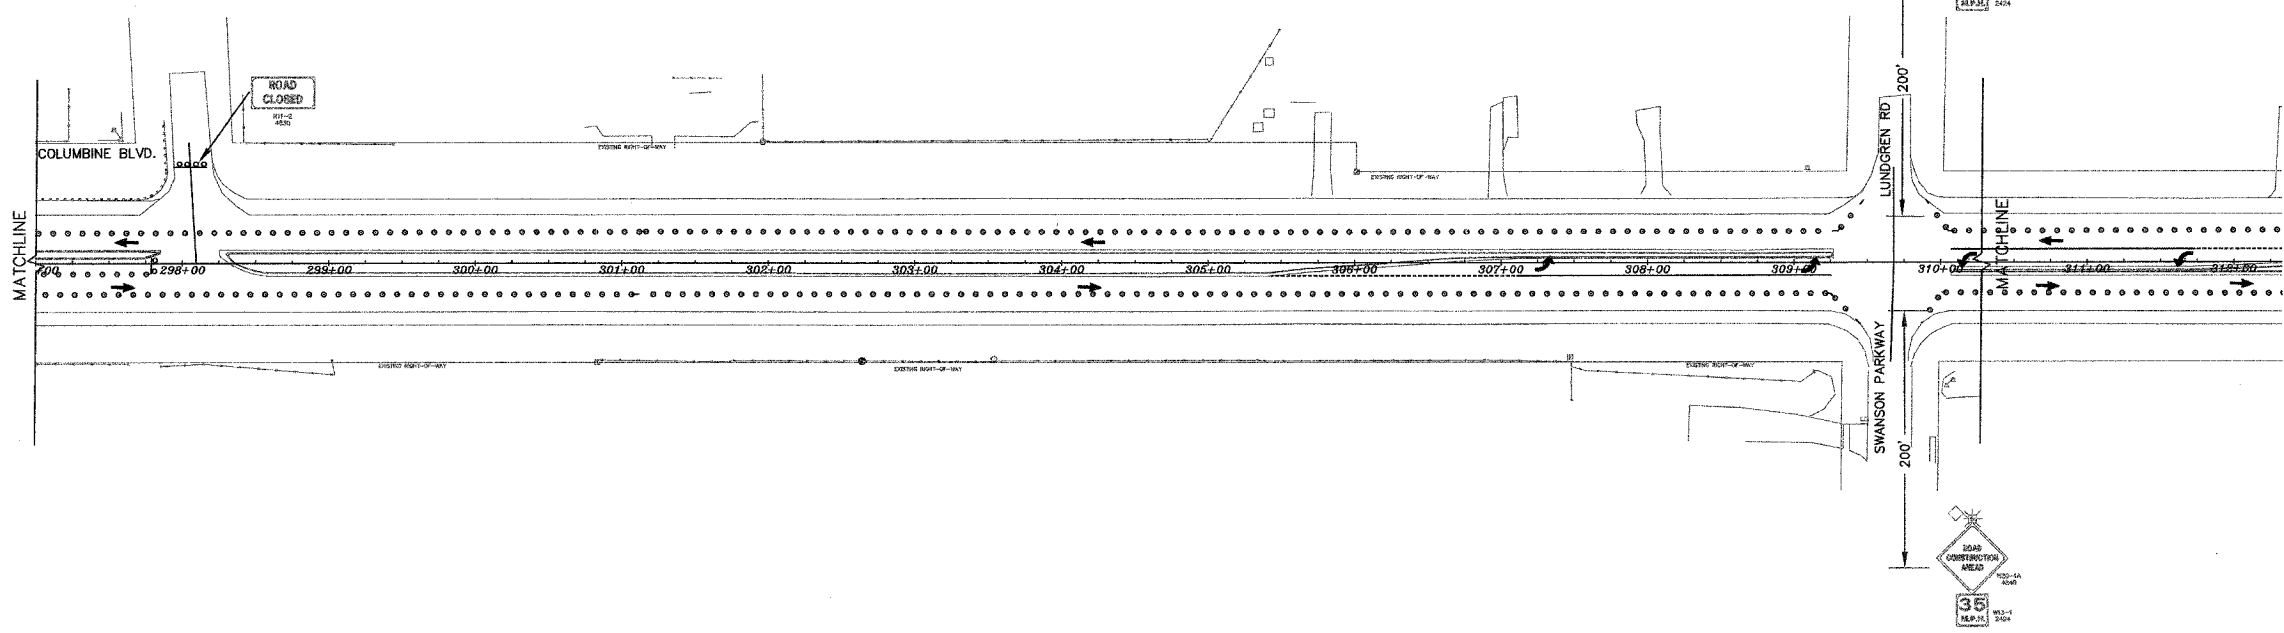


- PHASING**
1. PLACE SIGNING, FLAGGERS AND TRAFFIC CONTROL DEVICES PER STD. 701601, 701701, 701901, 701606 AND IDOT DIST II DETAIL # 94.2 (ALL TEMPORARY TRAFFIC CONTROL PLACEMENT BASED ON 45 MPH DESIGN)
  2. INSTALL TEMPORARY STRIPING, SIGNING TEMPORARY TRAFFIC CONTROL DEVICES AND ASSIGN FLAGGERS. MOVE TRAFFIC TO INDICATED LANES. CLOSE SIDE ROADS AS DIRECTED BY ENGINEER
  3. REMOVE SUFFICIENT EXISTING PAVEMENT IN SW QUADRANT TO CONSTRUCT NEW ISLAND AND RELOCATE TRAFFIC SIGNAL TO NEW LOCATION. A TEMPORARY SIGNAL MAY BE NECESSARY DURING THE TIME THE PERMANENT SIGNAL IS BEING RELOCATED.
  4. REMOVE REMAINING EXISTING EB PAVEMENT AS INDICATED AND CONSTRUCT NEW PAVEMENT AND SHOULDERS.
  5. PRIOR TO SHUTTING DOWN FOR WINTER ALL TRAFFIC CONTROL DEVICES ARE TO BE REMOVED FROM ROADWAY AND LANES ARE TO BE OPENED AND STRIPED.

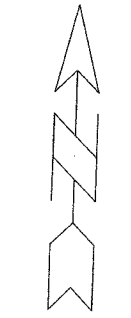

I:\work\03\county\staged\folders\highway\highway\projects\04-00355-00-RS\perryville\staging\2.dwg, 4/16/2008 12:32:41 PM, Cox TCS600.pct, WCB, 1/4"=60'