


PROJECT BEGINS:
PERRYVILLE ROAD
STA 17+09.88

*NOTE:
CONCRETE BARRIER MAINTAINS A FULL
HEIGHT OF 42" ABOVE EOP UNTILL STA.
22+22.82 AT WHICH POINT STARTS A TAPER
DOWN TO MATCH EXISTING CURB HEAD AT
STA. 24+41.82 SEE TYPICAL SHEET FOR
ADDITIONAL DETAILS.

SCALES:
1" = 20' HOR
1" = 5' VER

334+54.18 HARRISON AVENUE
19+81.13 PERRYVILLE ROAD

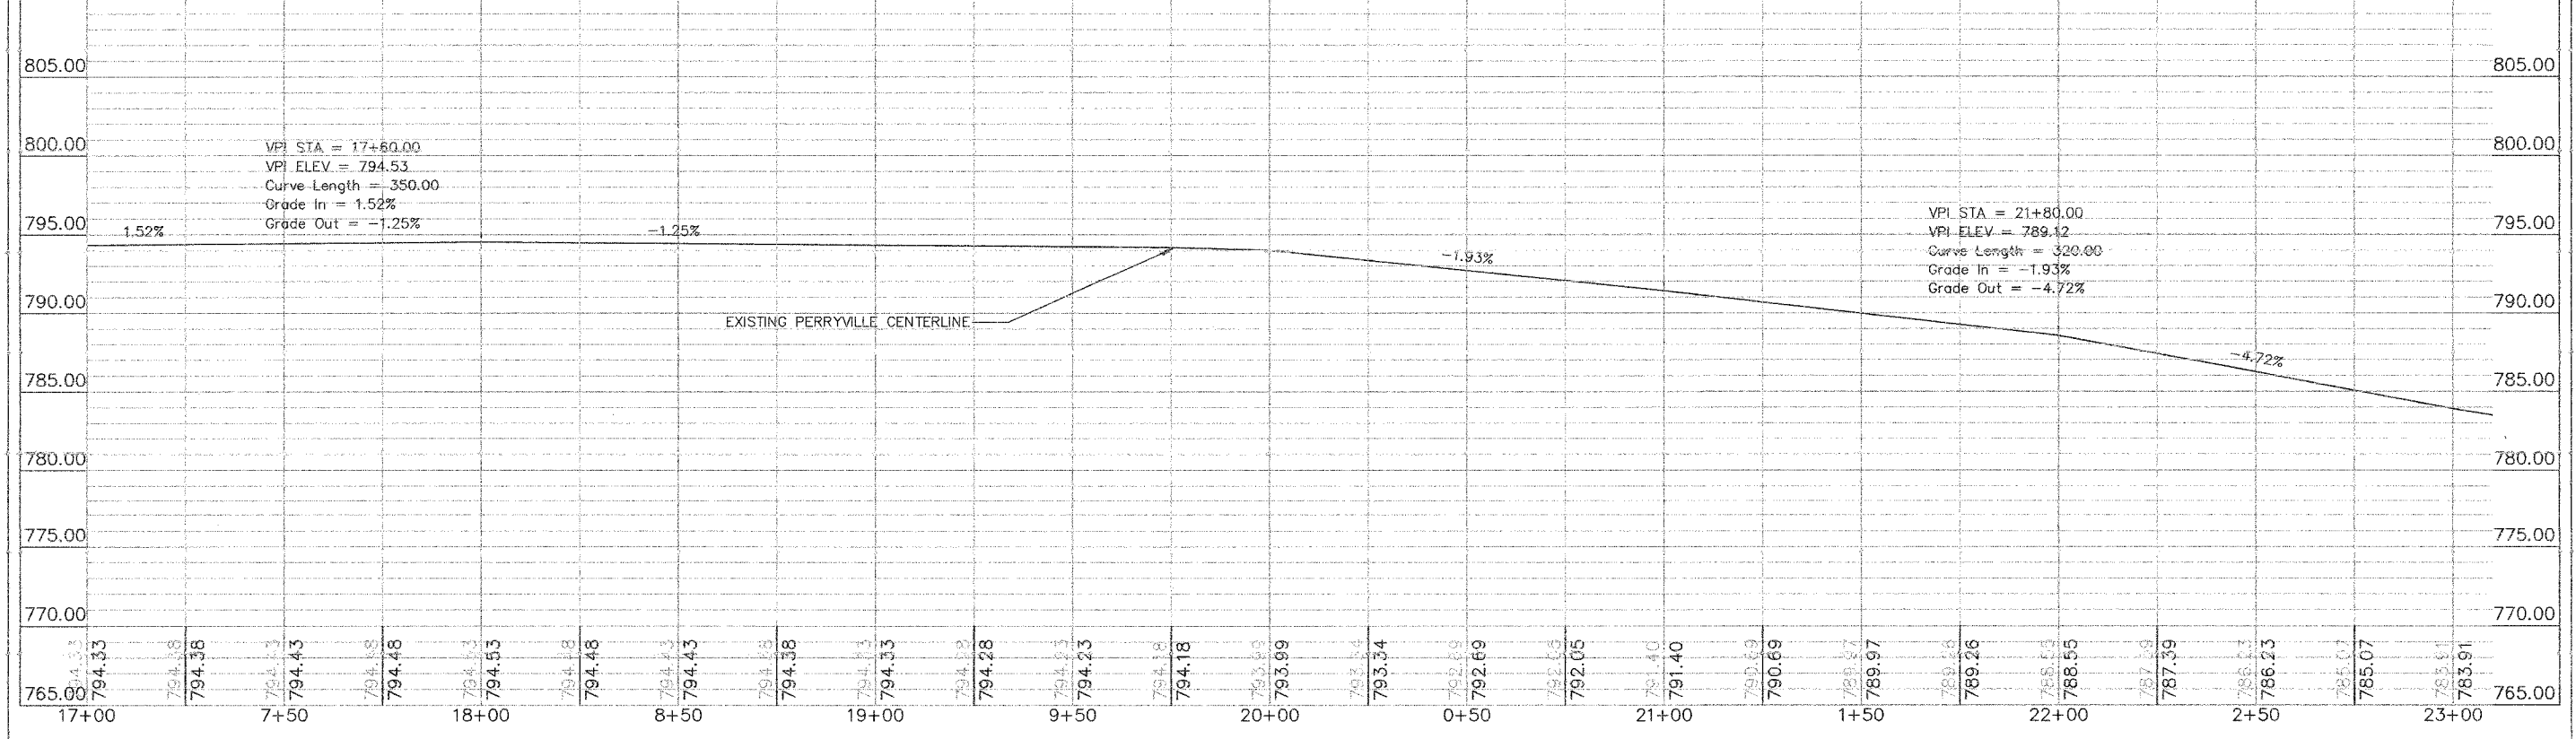

PERRYVILLE ROAD PLAN & PROFILE SHEET

P:\Users\johndea\Perryville\Harrison\Plan_and_Profile_Sheets\85437.dwg, 4-9-2009 9:33:37 AM, 11,
 WGD, A. Limberg