


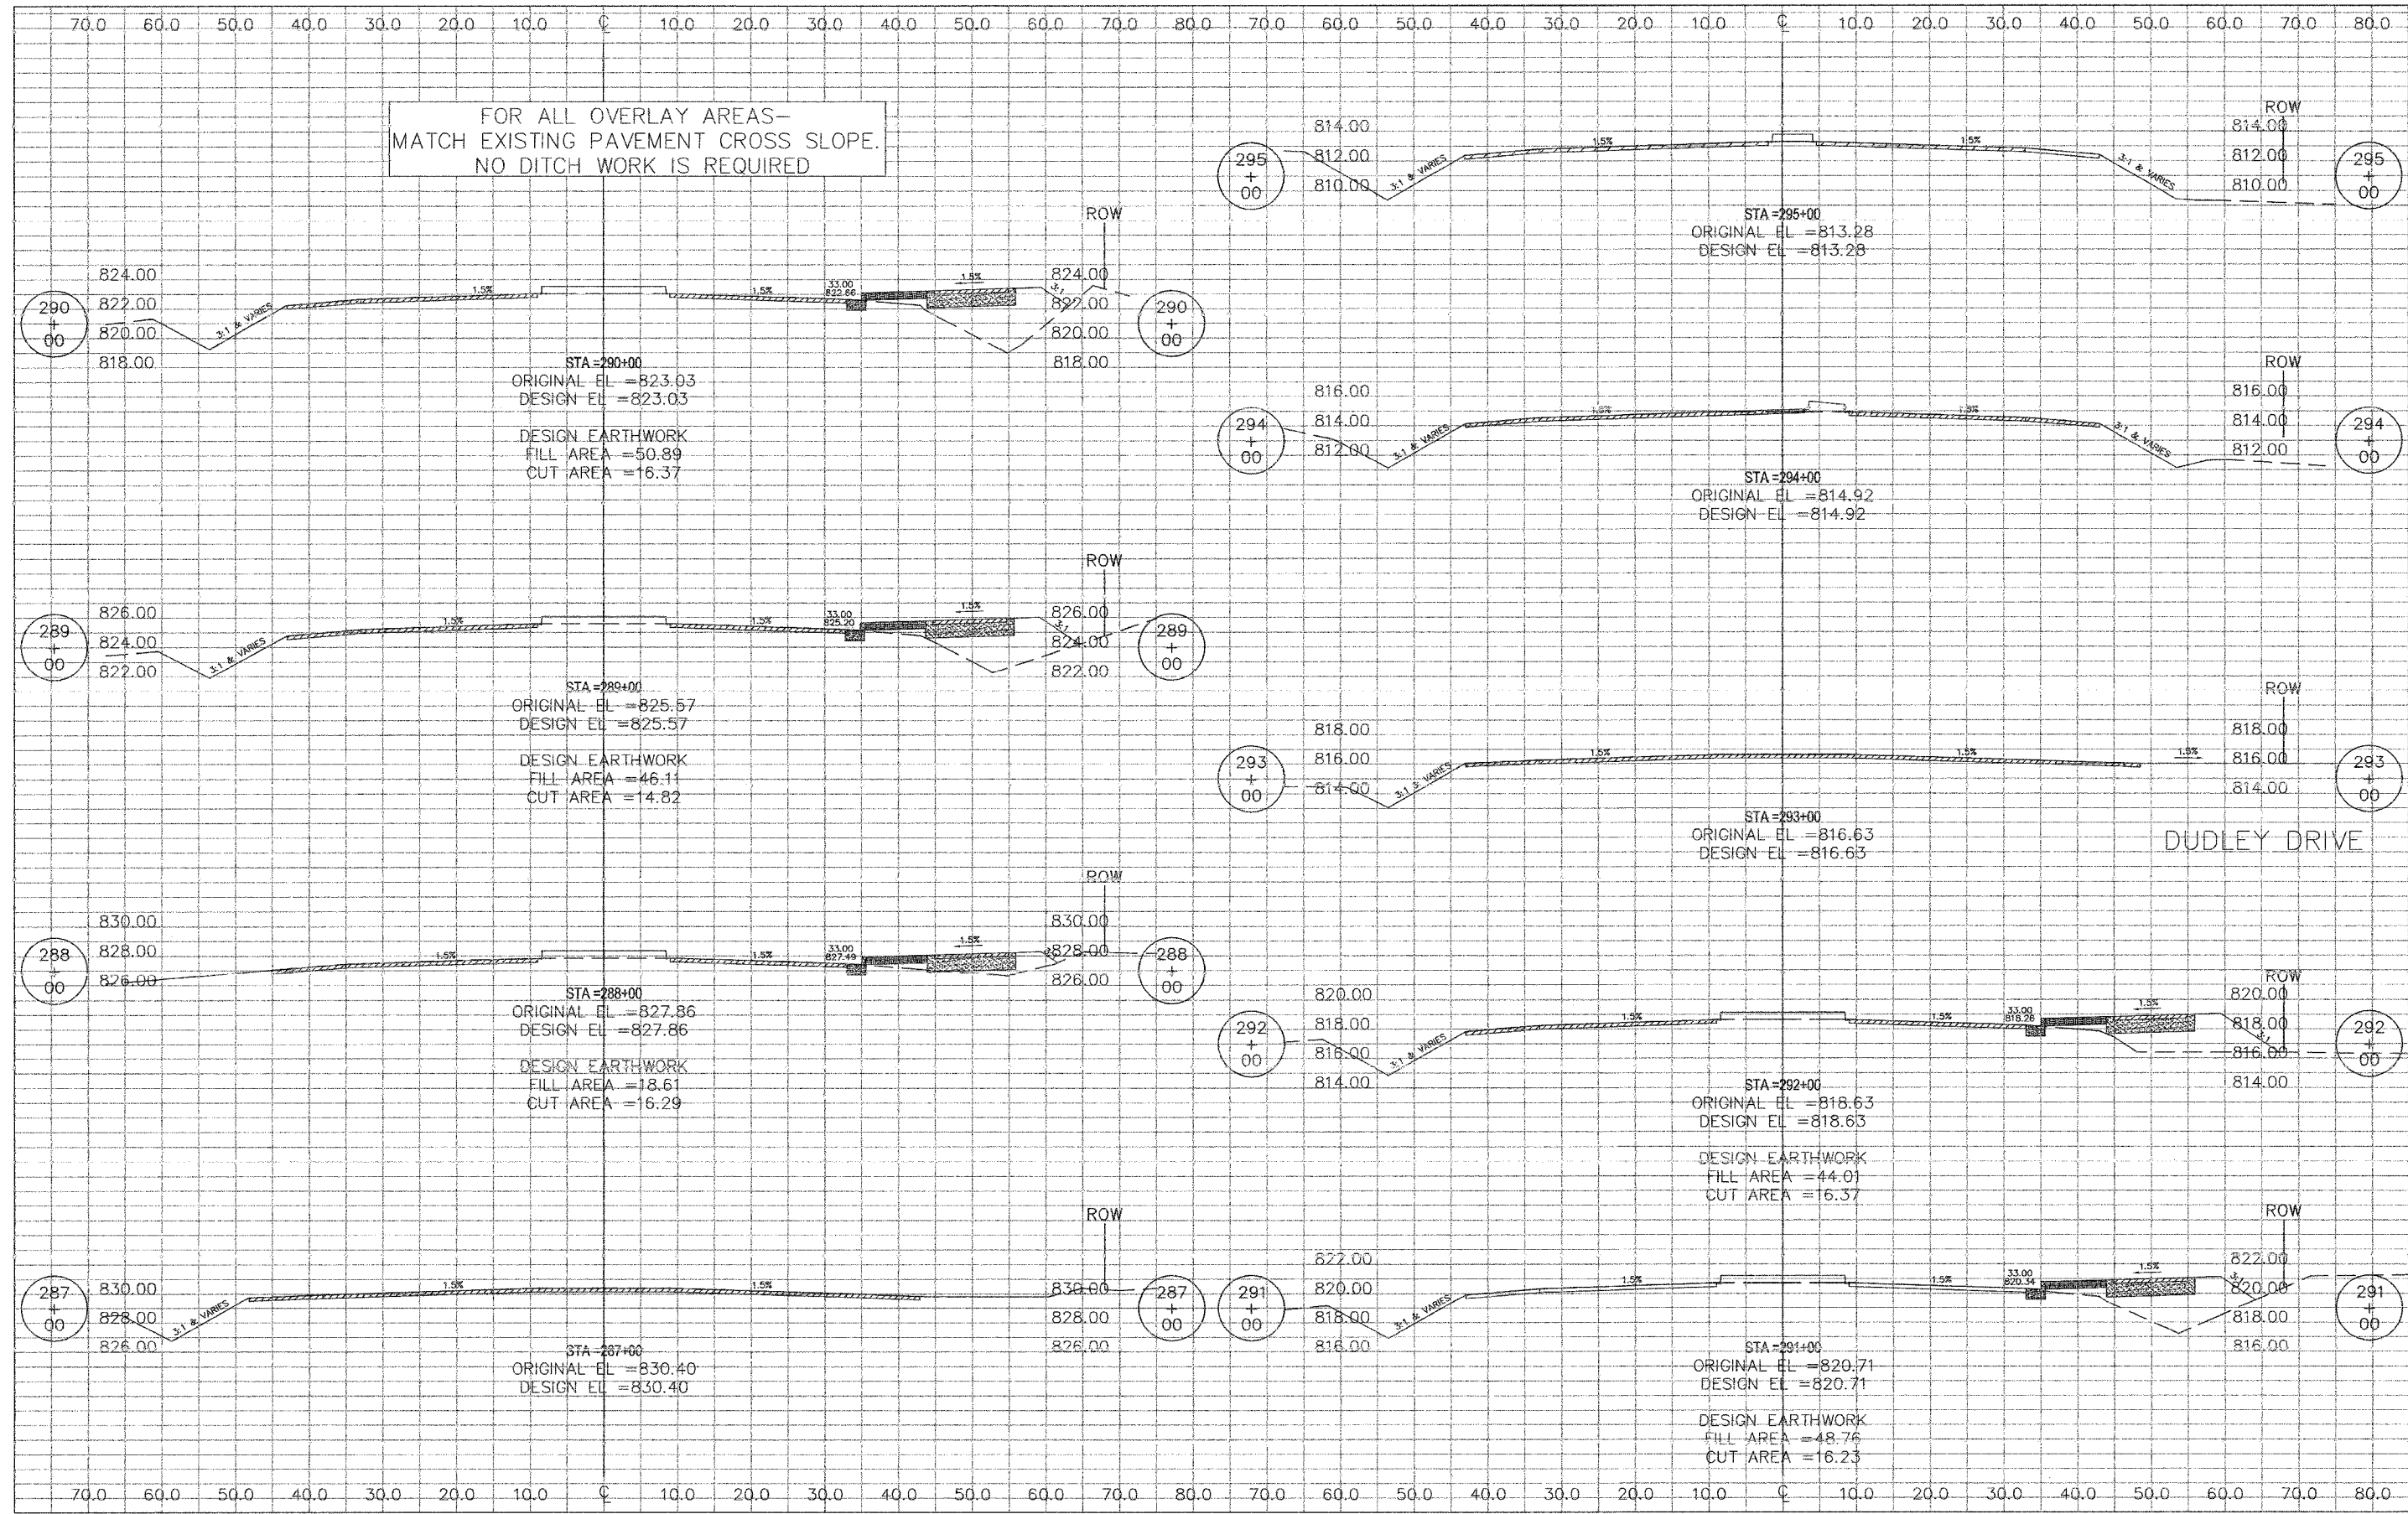

FOR ALL OVERLAY AREAS-  
MATCH EXISTING PAVEMENT CROSS SLOPE.  
NO DITCH WORK IS REQUIRED



DUDLEY DRIVE

E:\Users\j\Documents\Harrison Avenue\000001.dwg, 4-9-2008 9:20:40 AM, LT, WCHD, A, Lum, P3